
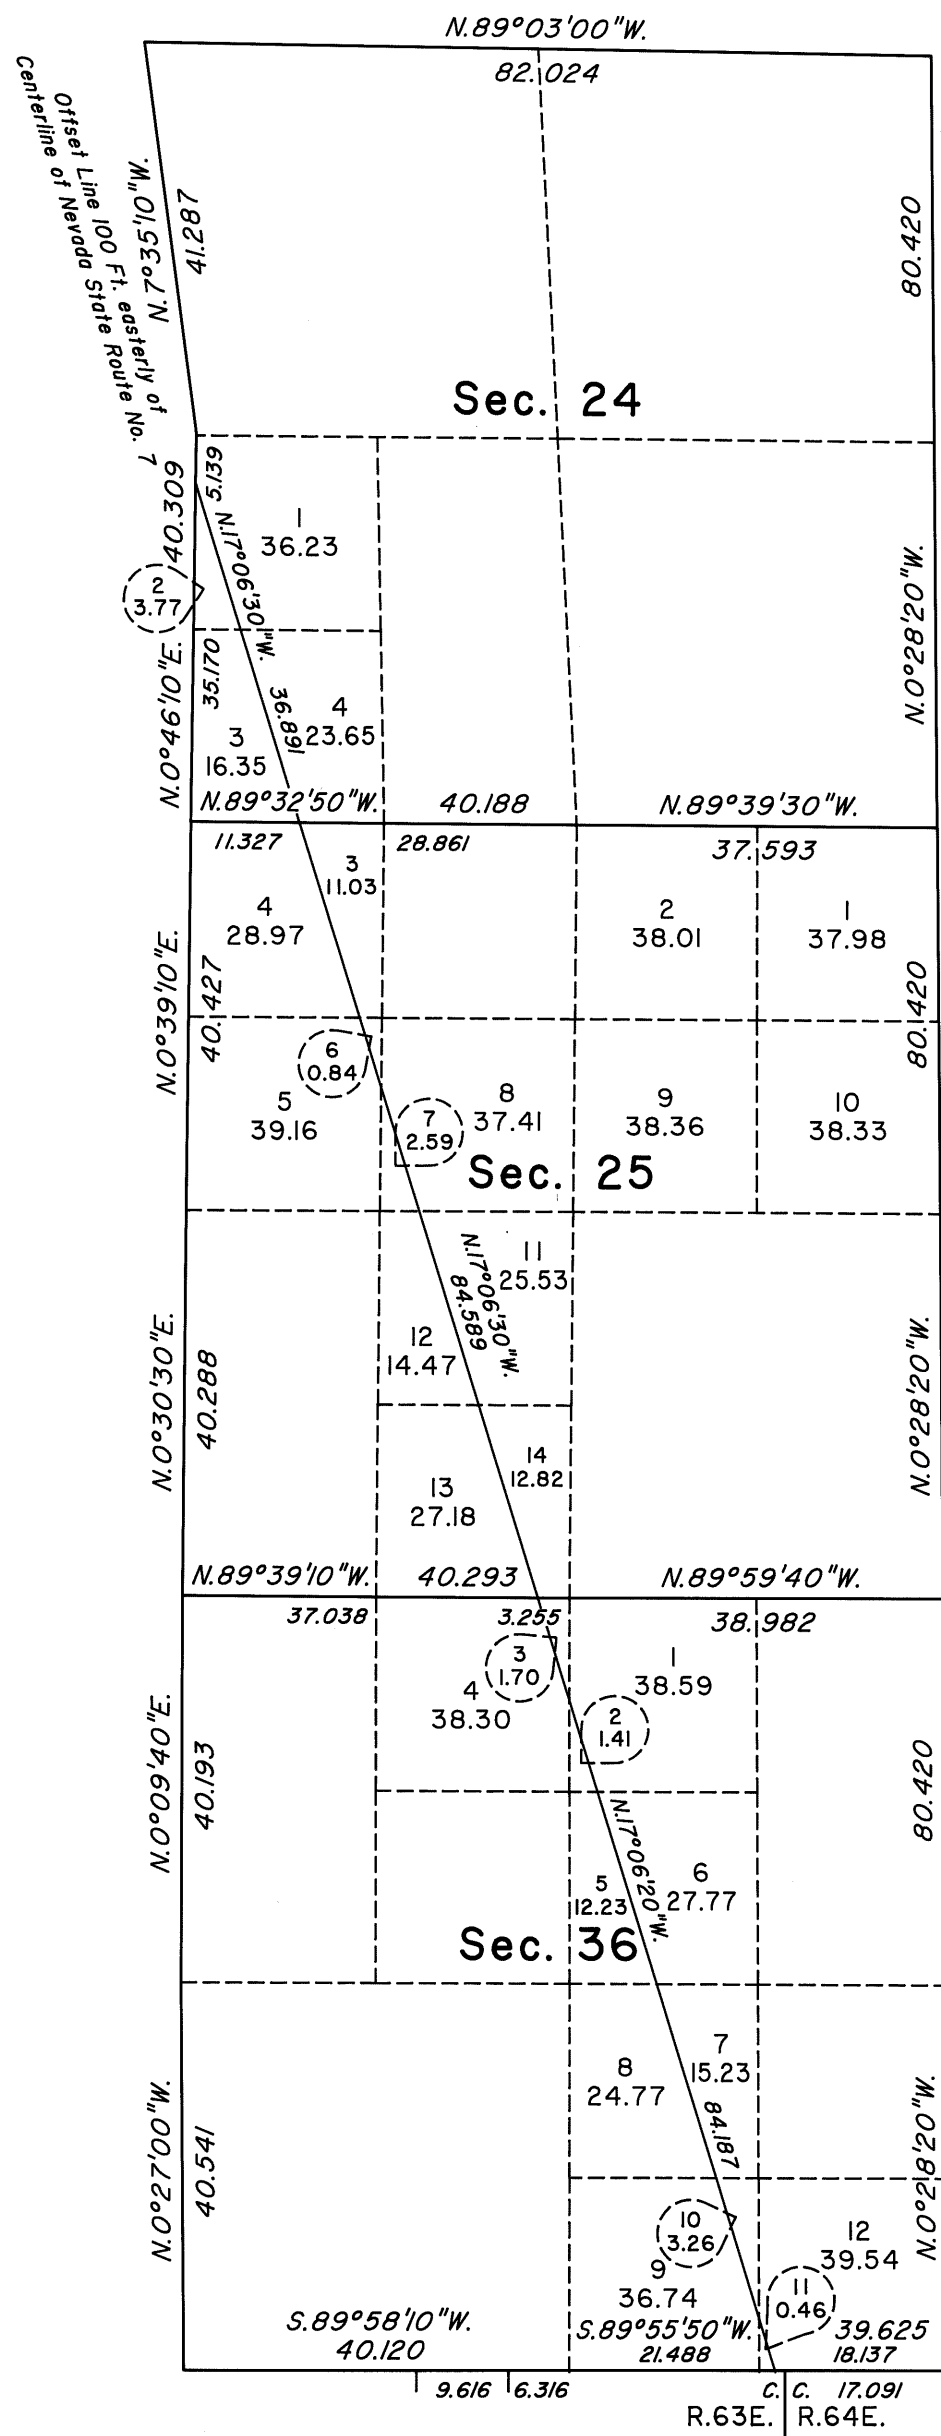


TOWNSHIP 12 SOUTH, RANGE 63 EAST, OF THE MOUNT DIABLO MERIDIAN, NEVADA


ENLARGED DIAGRAM

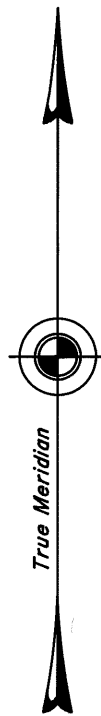

Resurveyed by D. J. Passmore and
C. L. Wanless in 2003-04
THIRD STANDARD PARALLEL SOUTH

Sec. 1

Sec. 6

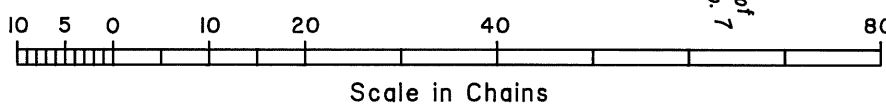

Reference should be made to Sheet No. 1 for survey information.

UNITED STATES DEPARTMENT OF THE INTERIOR
BUREAU OF LAND MANAGEMENT

Reno, Nevada November 28, 2006

This plat is strictly conformable to the approved field notes, and the survey, having been correctly executed in accordance with the requirements of law and the regulations of this Bureau, is hereby accepted.

For the Director

Chief Cadastral Surveyor, Nevada