


TOWNSHIP 12 SOUTH, RANGE 66 EAST, OF THE MOUNT DIABLO MERIDIAN, NEVADA.

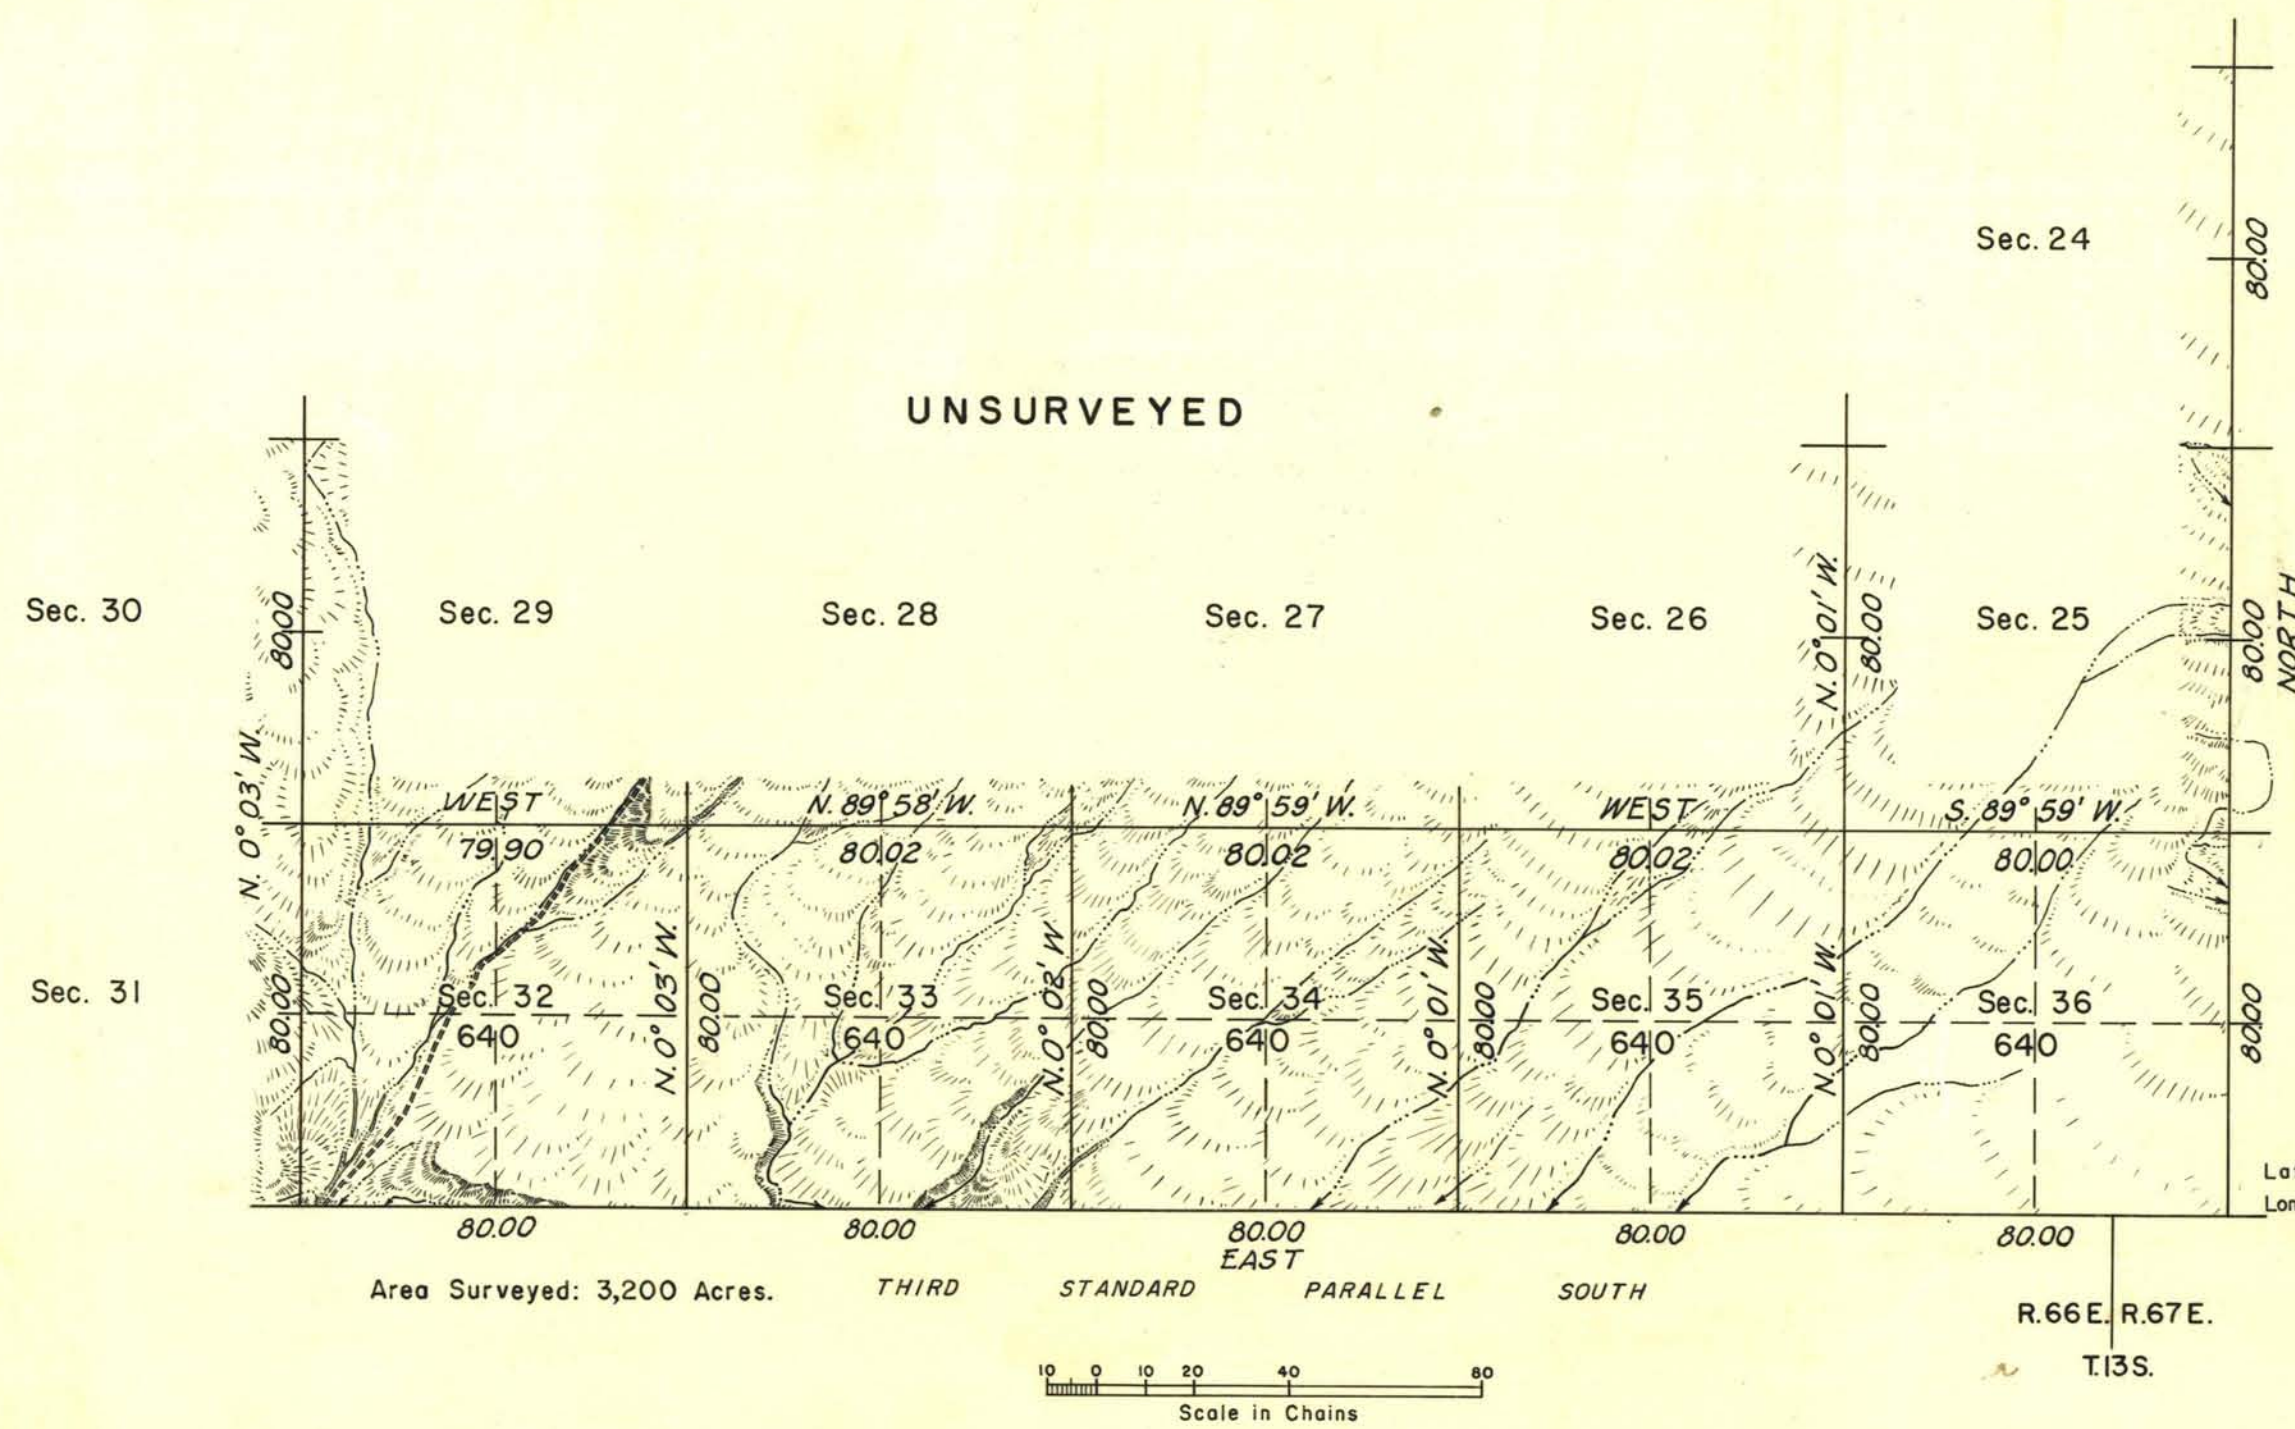

History of earlier surveys is contained in the field notes.

Survey of a portion of the east boundary and a portion of the subdivisional lines of T. 12 S., R. 66 E., Mount Diablo Meridian, Nevada, executed by Robert C. Yundt, January 11 to 16, 1934 under special instructions dated January 2, 1934 for Group 182, Nevada.



UNITED STATES DEPARTMENT OF THE INTERIOR
BUREAU OF LAND MANAGEMENT
Washington, D. C. November 2, 1956

This plat is strictly conformable to the approved field notes, and the survey, having been correctly executed in accordance with the requirements of law and the regulations of this Bureau, is hereby accepted.

For the Director

Carl G. Harrington

Cadastral Engineering Staff Officer

Lat. 36° 51' 00" N.
Long. 114° 32' 30" W.

3067-a

T12S, R66E