

TOWNSHIP N° 12 SOUTH, RANGE N° 67 EAST OF THE MOUNT DIABLO MERIDIAN, NEVADA.

INDEPENDENT RESURVEY OF THE THIRD STANDARD PARALLEL SOUTH THROUGH RANGE 67 EAST

UNSURVEYED



Note: This independent resurvey was executed under authority of Commissioner's letter 1499865 'E' MHR dated July 6, 1933.

Sec.31


Sec.32

Sec.33

Sec.34

Sec.35

Sec.36

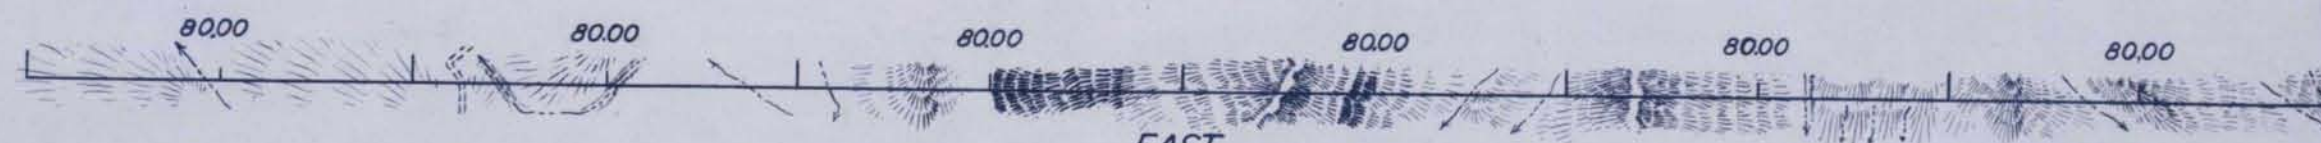

Latitude: 36° 51' N.
Longitude: 114° 26' W.

Scale: 40 Chains to an Inch.

THIRD

INDEPENDENT
STANDARD

RESURVEY
PARALLEL

SOUTH

Office of U.S. Supervisor of Surveys.

Denver, Colorado, April 17, 1935

The above plat of Township No. 12 South, Range No. 67 East of the Mount Diablo Meridian, Nevada, is strictly conformable to the field notes of the survey thereof which have been examined and approved.

DEPARTMENT OF THE INTERIOR

GENERAL LAND OFFICE

Washington, D.C., May 16, 1935.

The survey represented by this plat having been correctly executed in accordance with the requirements of law and the regulations of this office, is hereby accepted.

Wm. A. Johnson

U.S. Supervisor of Surveys.

Arthur L. Smith
Assistant Commissioner.

LINES DESIGNATED	BY WHOM SURVEYED	GROUP		MILEAGE		WHEN SURVEYED	
		N°	DATE	MLS.	CHS.	BEGUN	COMPLETED
Third Standard Parallel South	R.C. Yundt	178	Aug. 4, 1933.	6	00	Jan. 7, 1934.	Jan. 20, 1934.

T.N.D. by A.G. McLeary;
T.N.D. Plot
RCY, F.R.

3147

T12S, R67E

Q.P.W.
82