
TOWNSHIP Nº12 SOUTH, RANGE Nº68 EAST, OF THE MOUNT DIABLO MERIDIAN, NEVADA.


INDEPENDENT RESURVEY OF THE THIRD STANDARD PARALLEL SOUTH THROUGH RANGE 68 EAST

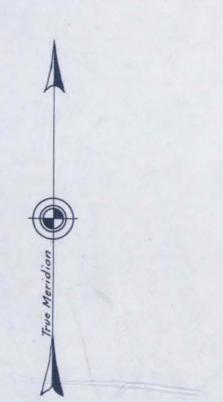



UNSURVEYED

This independent resurvey was executed under authority of Commissioner's letter 1499865 "E" W.H.R. dated July 6, 1933.

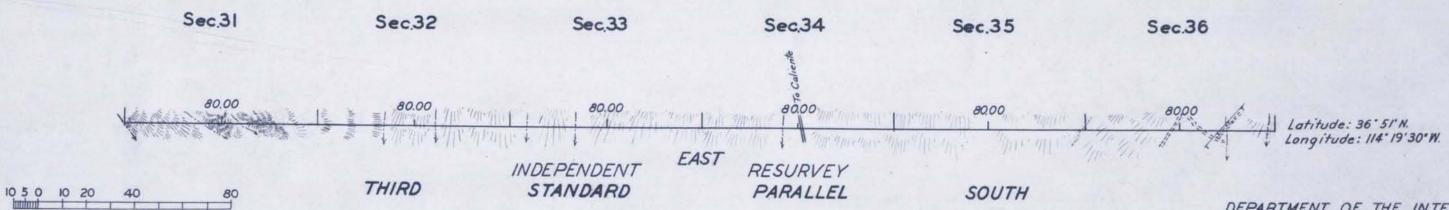

LINES DESIGNATED	BY WHOM SURVEYED	GROUP		MILEAGE		WHEN SURVEYED	
		Nº.	DATE	MLS.	CHS.	BEGUN	COMPLETED
Third Standard Parallel South	R.C.Yund+	178	Aug. 4,1933.	6	00	Jan. 22,1934.	Jan.24,1934

Scale: 40 Chains to an Inch.

Office of U.S. Supervisor of Surveys.

Denver, Colorado, April 17,1935

The above plat of Township No.12 South, Range No.68 East
of the Mount Diablo Meridian, Nevada, is strictly conformable to the field notes of the survey thereof which have been examined and approved.

MMHT CHWWW.
U.S. Supervisor of Surveys.

DEPARTMENT OF THE INTERIOR
GENERAL LAND OFFICE

Washington, D.C., May 16, 1935.

The survey represented by this plat having been correctly executed in accordance with the requirements of law and the regulations of this office is hereby accepted.

autrinette frunk

Assistant Commissioner

T.H.D. -Plat

12(8)3