


TOWNSHIP N° 12 SOUTH, RANGE N° 69 EAST, OF THE MOUNT DIABLO MERIDIAN, NEVADA.

INDEPENDENT RESURVEY OF THE THIRD STANDARD PARALLEL SOUTH THROUGH RANGE 69 EAST

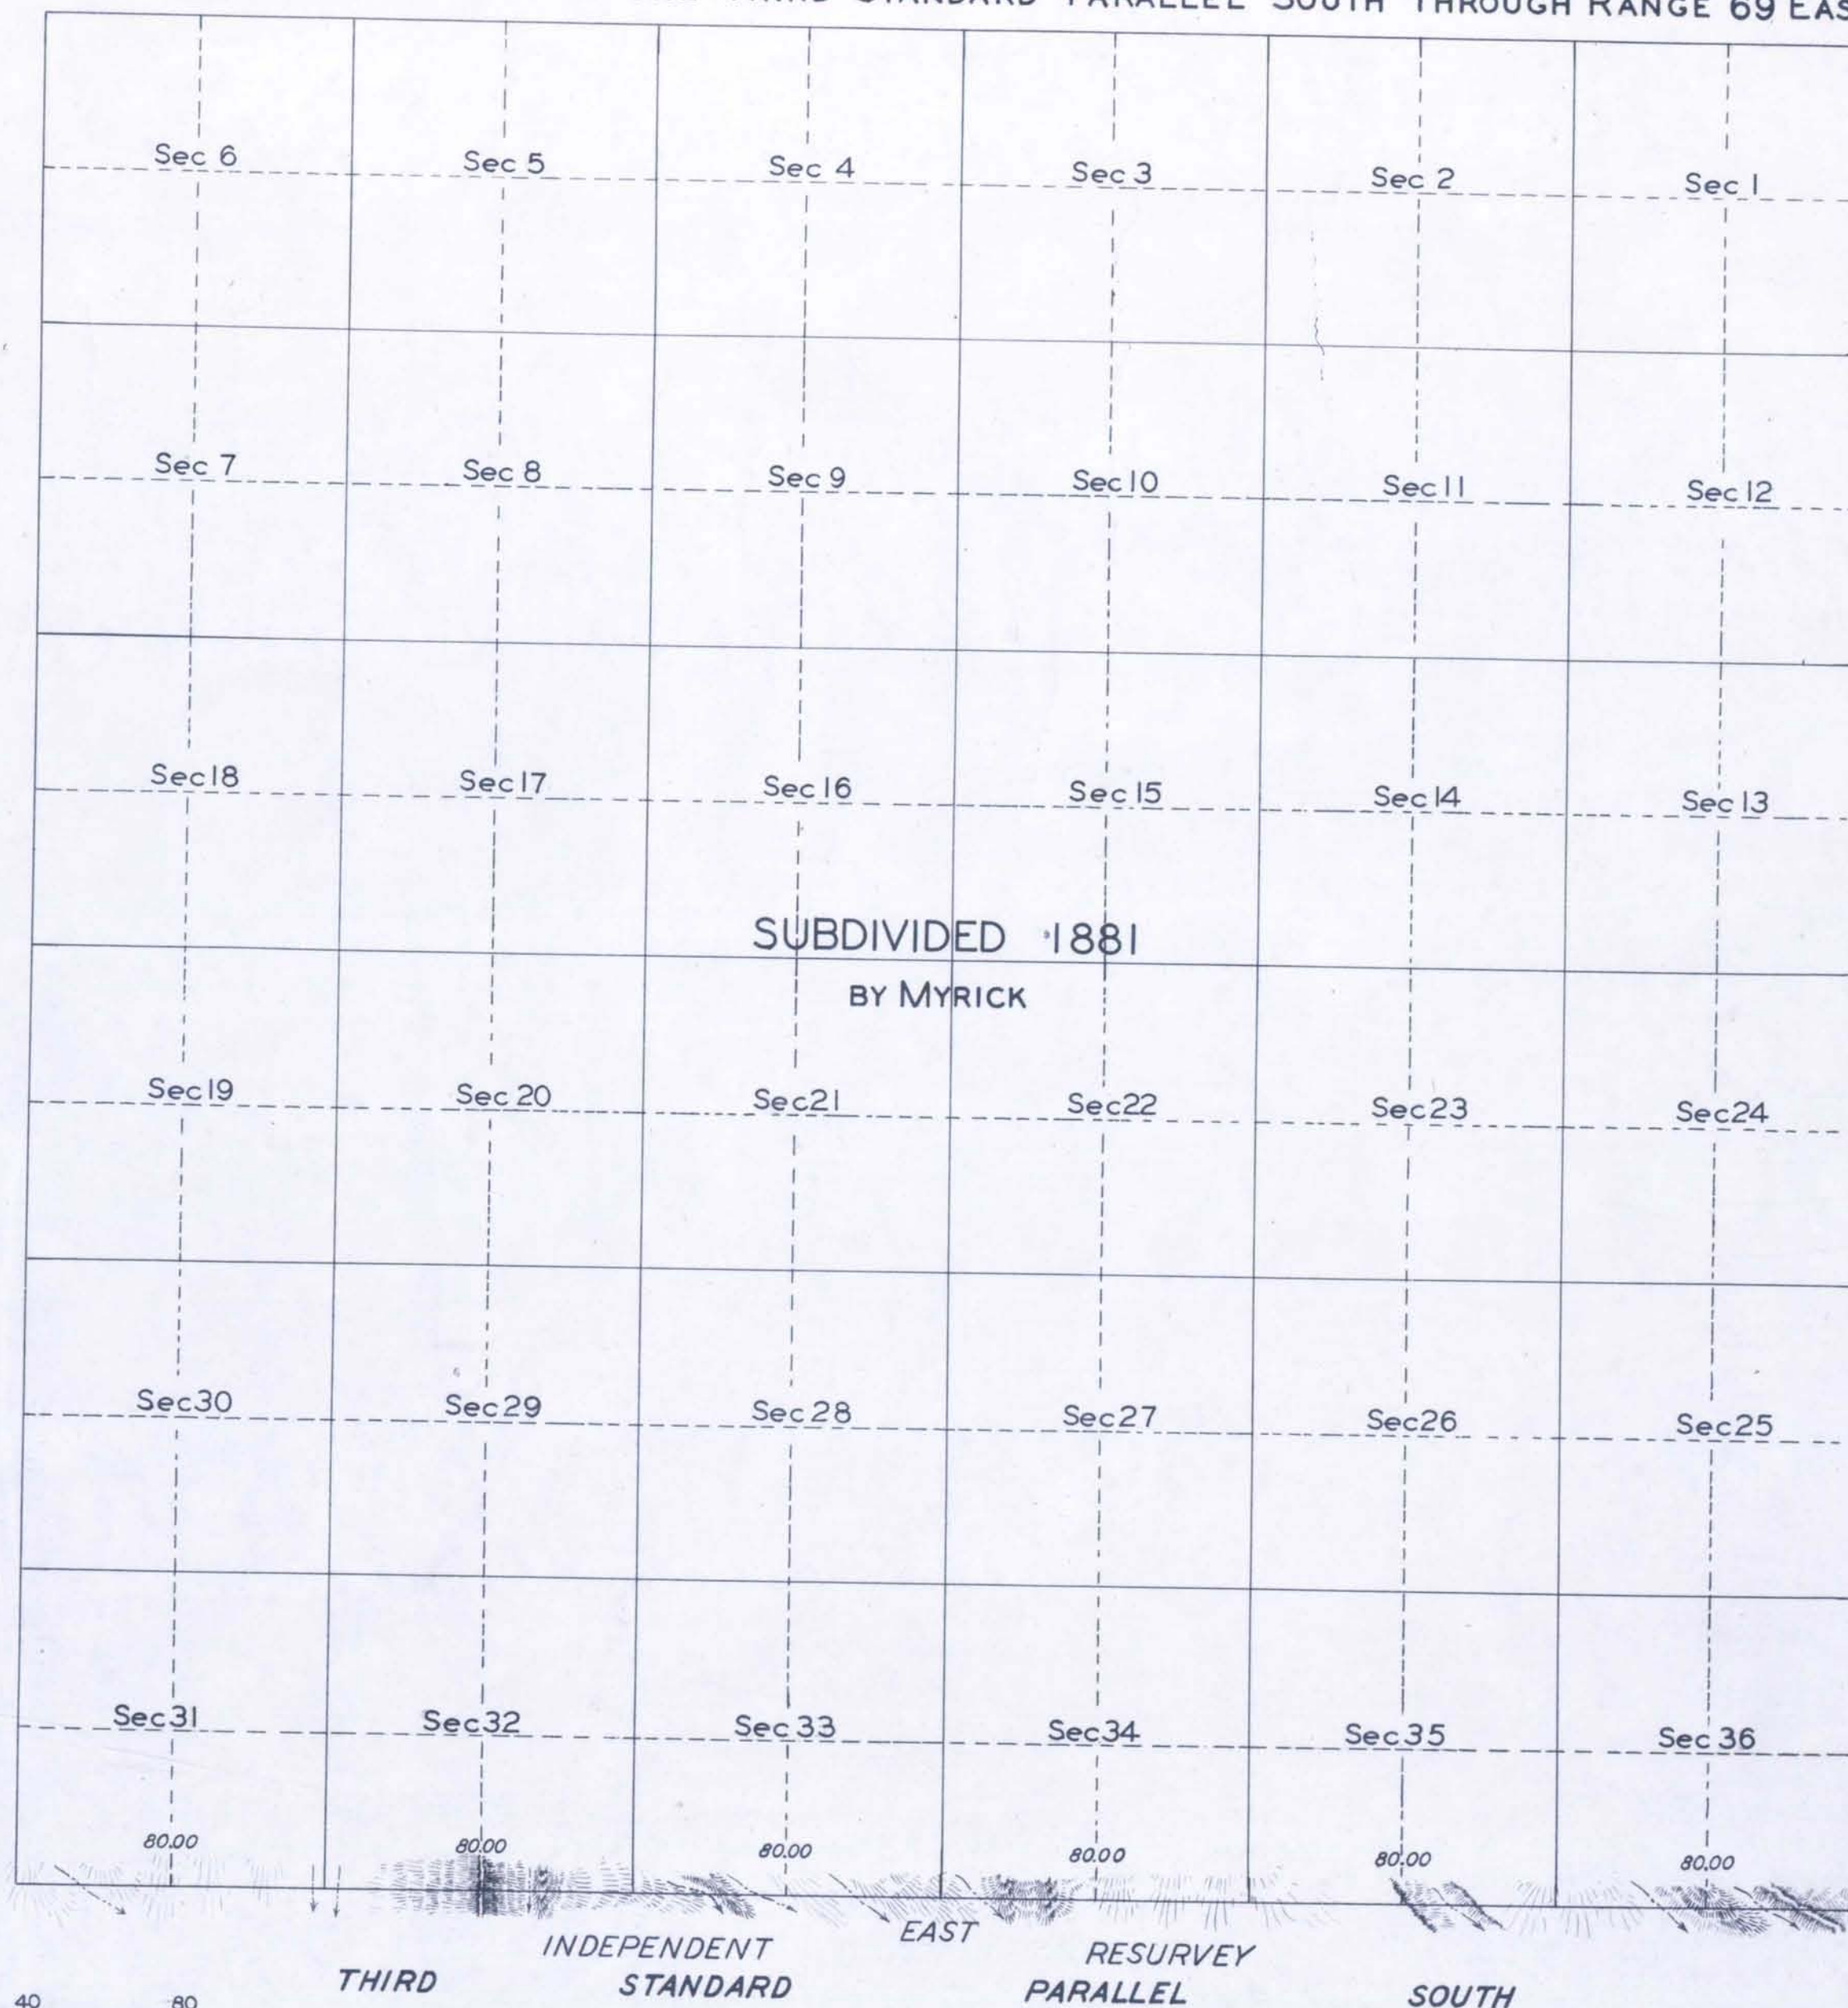

NOTE: This independent resurvey was executed under authority of Commissioner's letter 1499865 E' W.H.R. dated July 6, 1933.

Latitude: 36° 51' N.
Longitude: 114° 13' W.

Scale: 40 Chains to an Inch.

LINES DESIGNATED	BY WHOM SURVEYED	GROUP		MILEAGE MLS. CHS.	WHEN SURVEYED	
		N°	DATE		BEGUN	COMPLETED
Third Standard Parallel South	R.C. Yundt	178	Aug. 4, 1933.	6 00	Jan. 25, 1934.	Jan. 29, 1934.

Office of U.S. Supervisor of Surveys.
Denver, Colorado, April 17, 1935

The above plat of Township No. 12 South, Range No. 69 East of the Mount Diablo Meridian, Nevada, is strictly conformable to the field notes of the survey thereof which have been examined and approved.

Walter H. Pinner
U.S. Supervisor of Surveys.

DEPARTMENT OF THE INTERIOR

GENERAL LAND OFFICE

Washington, D.C., May 16, 1935.

The survey represented by this plat having been correctly executed in accordance with the requirements of law and the regulations of this office is hereby accepted.

Antoinette J. Pinner
Assistant Commissioner.