


TOWNSHIP N° 12 SOUTH RANGE N° 71 EAST MOUNT DIABLO MERIDIAN

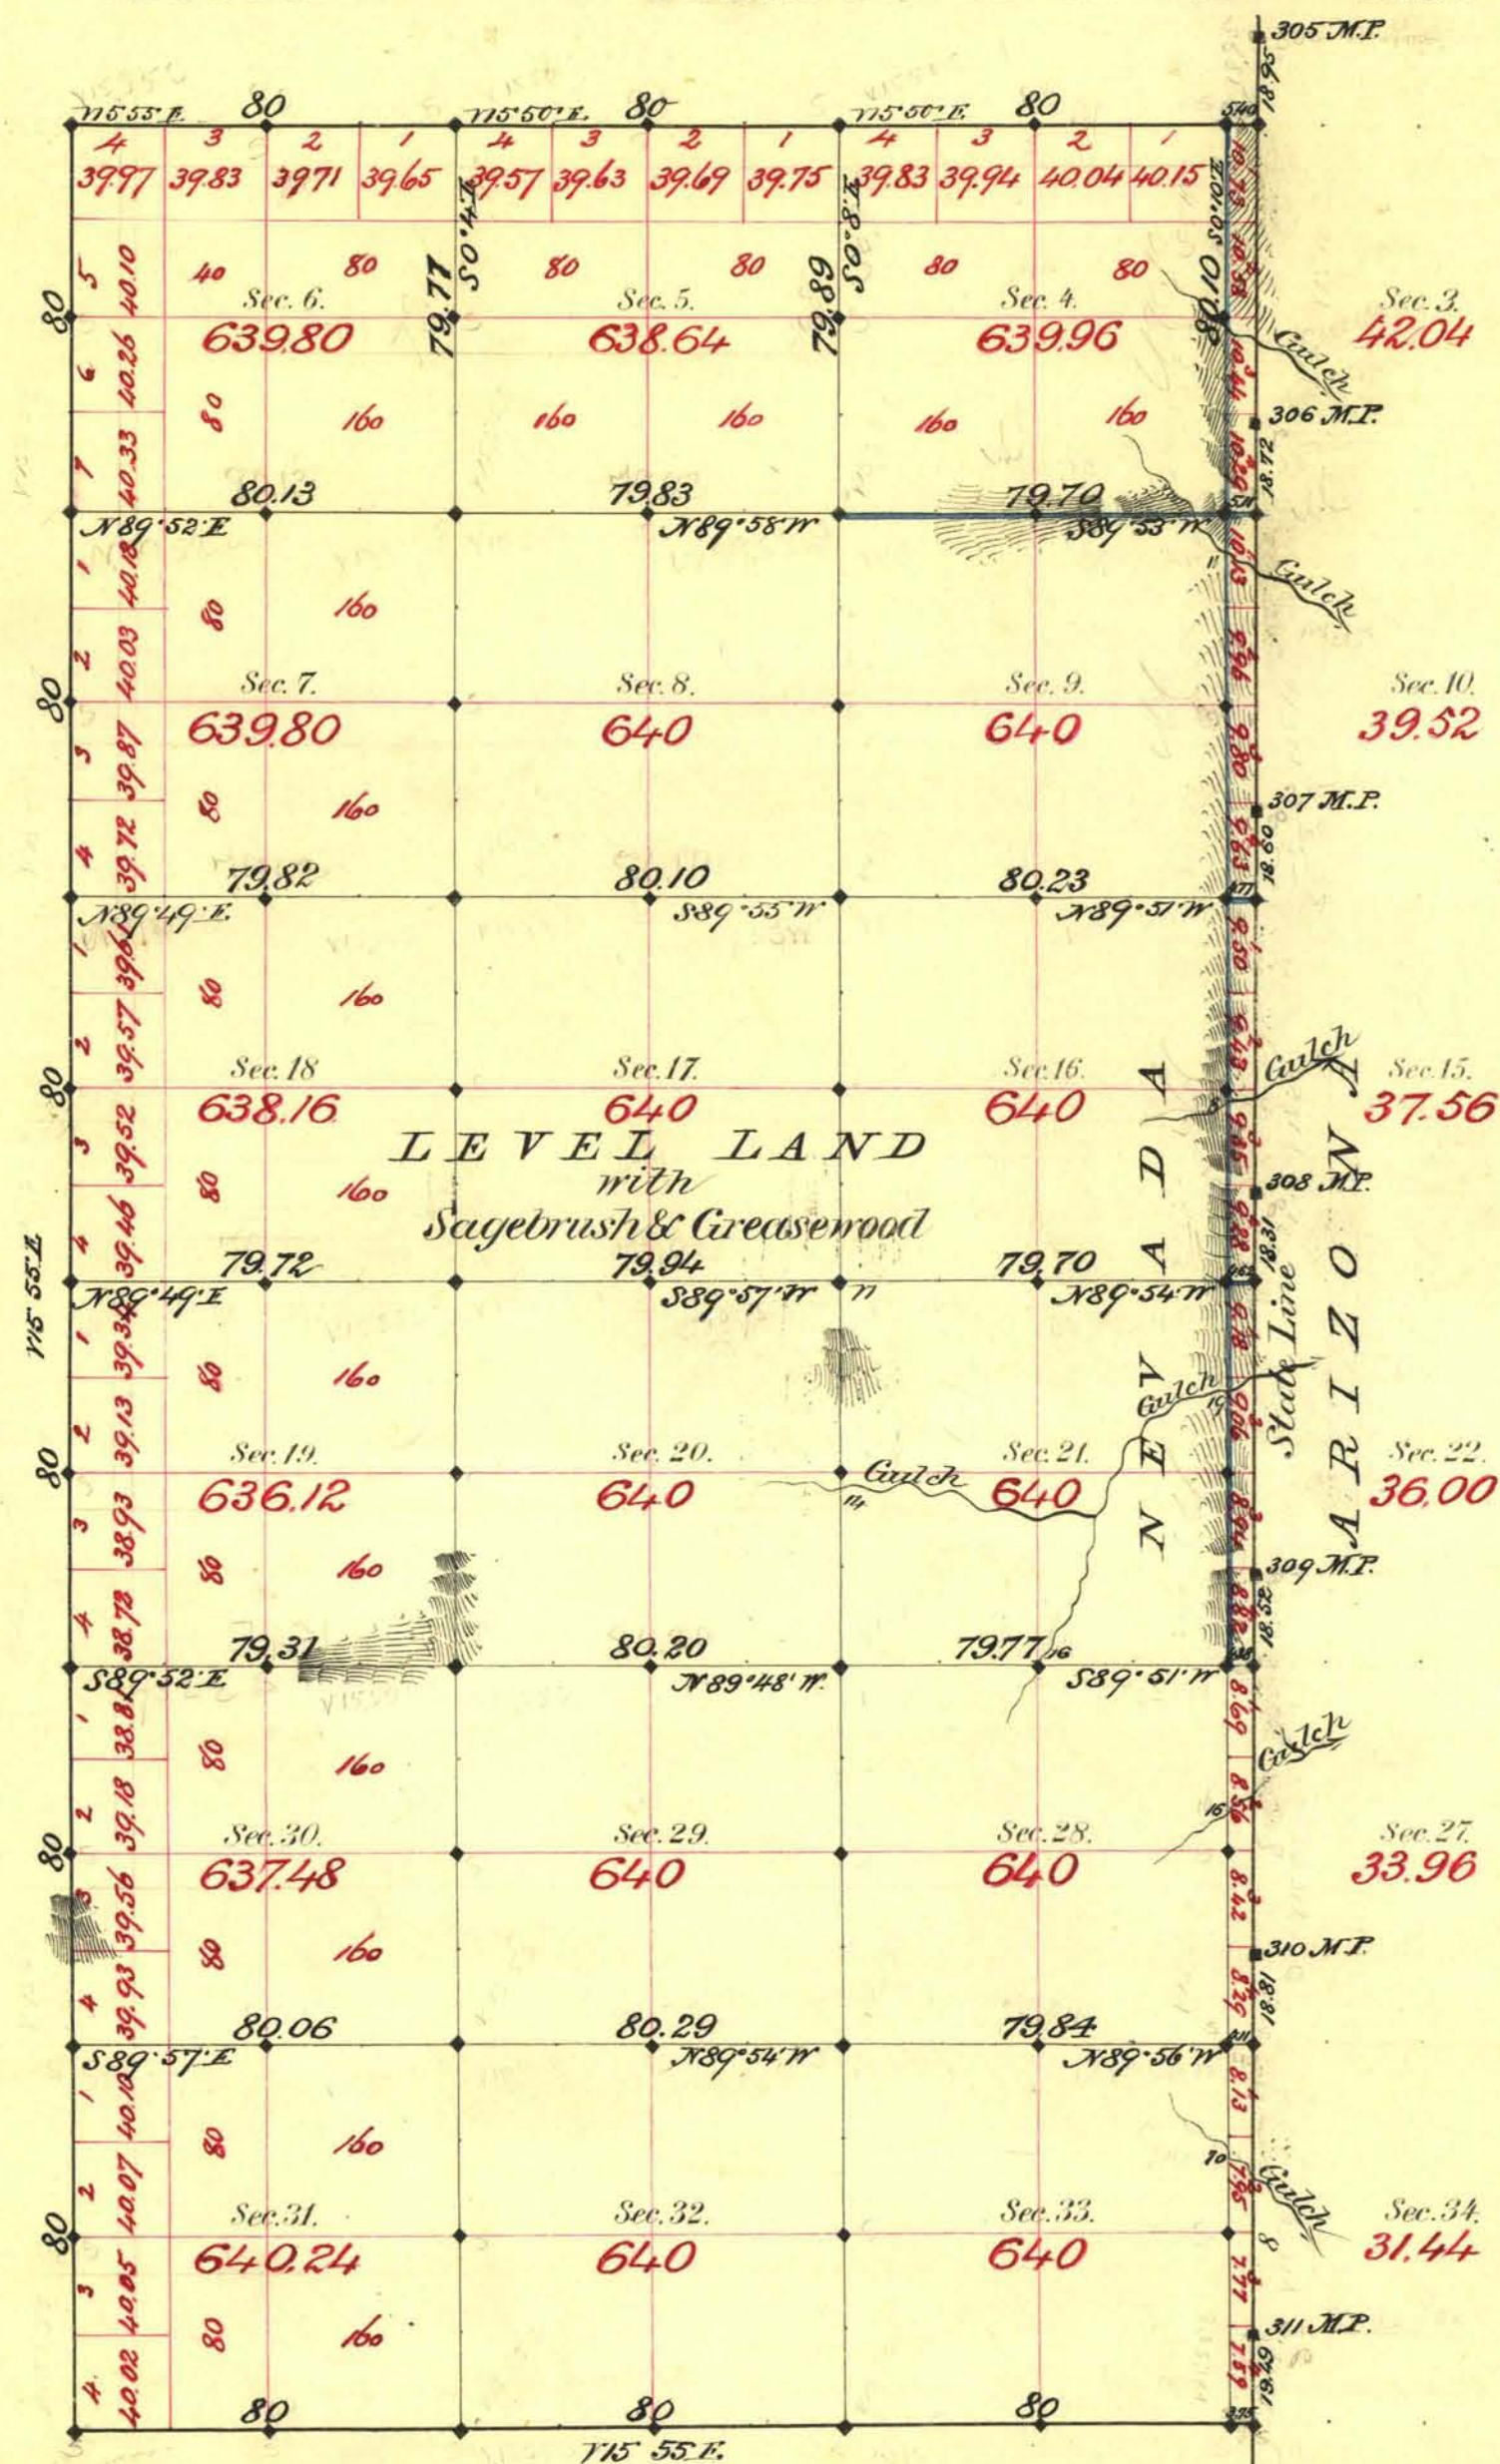

For connections see T 13

Survey Designated	By Whom Surveyed	Date of Contract	Amount of Survey	When Surveyed
State Line	J. C. James	Aug 16th 1870	M. Ch. Lk.	1870
" " " "	" " "	" " "	" " "	" " "
N. & N. bdy.	" " "	" " "	12 - 09 - 15	" " "
Subdiv. black & blue	" " "	" " "	28 - 07 - 09	June "
Corner on St. Line	" " "	" " "	5 - 14 - 30	" " "
" " "	" " "	" " "	1 - 12 - 96	" " "

T. 12 S., R. 71 E.

123

" "

The above Map of Township N° 12 South of Range N° 71 East Mount Diablo Meridian is strictly conformable to the field notes of the survey thereof on file in this Office, which have been examined and approved.

Surveyor General's Office }
Virginia City Nev. }
December 2nd 1881. }
T. 12 S., R. 71 E.

Effective Aug. 18, 1964 the original subdivisional survey was suspended pending resurvey, except as the survey affect patented lands, viz., SE 1/4 Sec. 17 and SW 1/4 Sec. 16. Authority Memo 9183.2 (713a) dated Aug. 18, 1964 signed by C. E. Remington Chief, Division of Engineering.

3350

Plot # 3350

T 12 S., R 71 E

Aggregate Area of Public Land Surveyed 11730.72 Acres

Commenced June 13th 1881
Completed " 10th "

Subdivisions not noted run Var. 15° 55' East.

Scale 40 Chains to an Inch.