
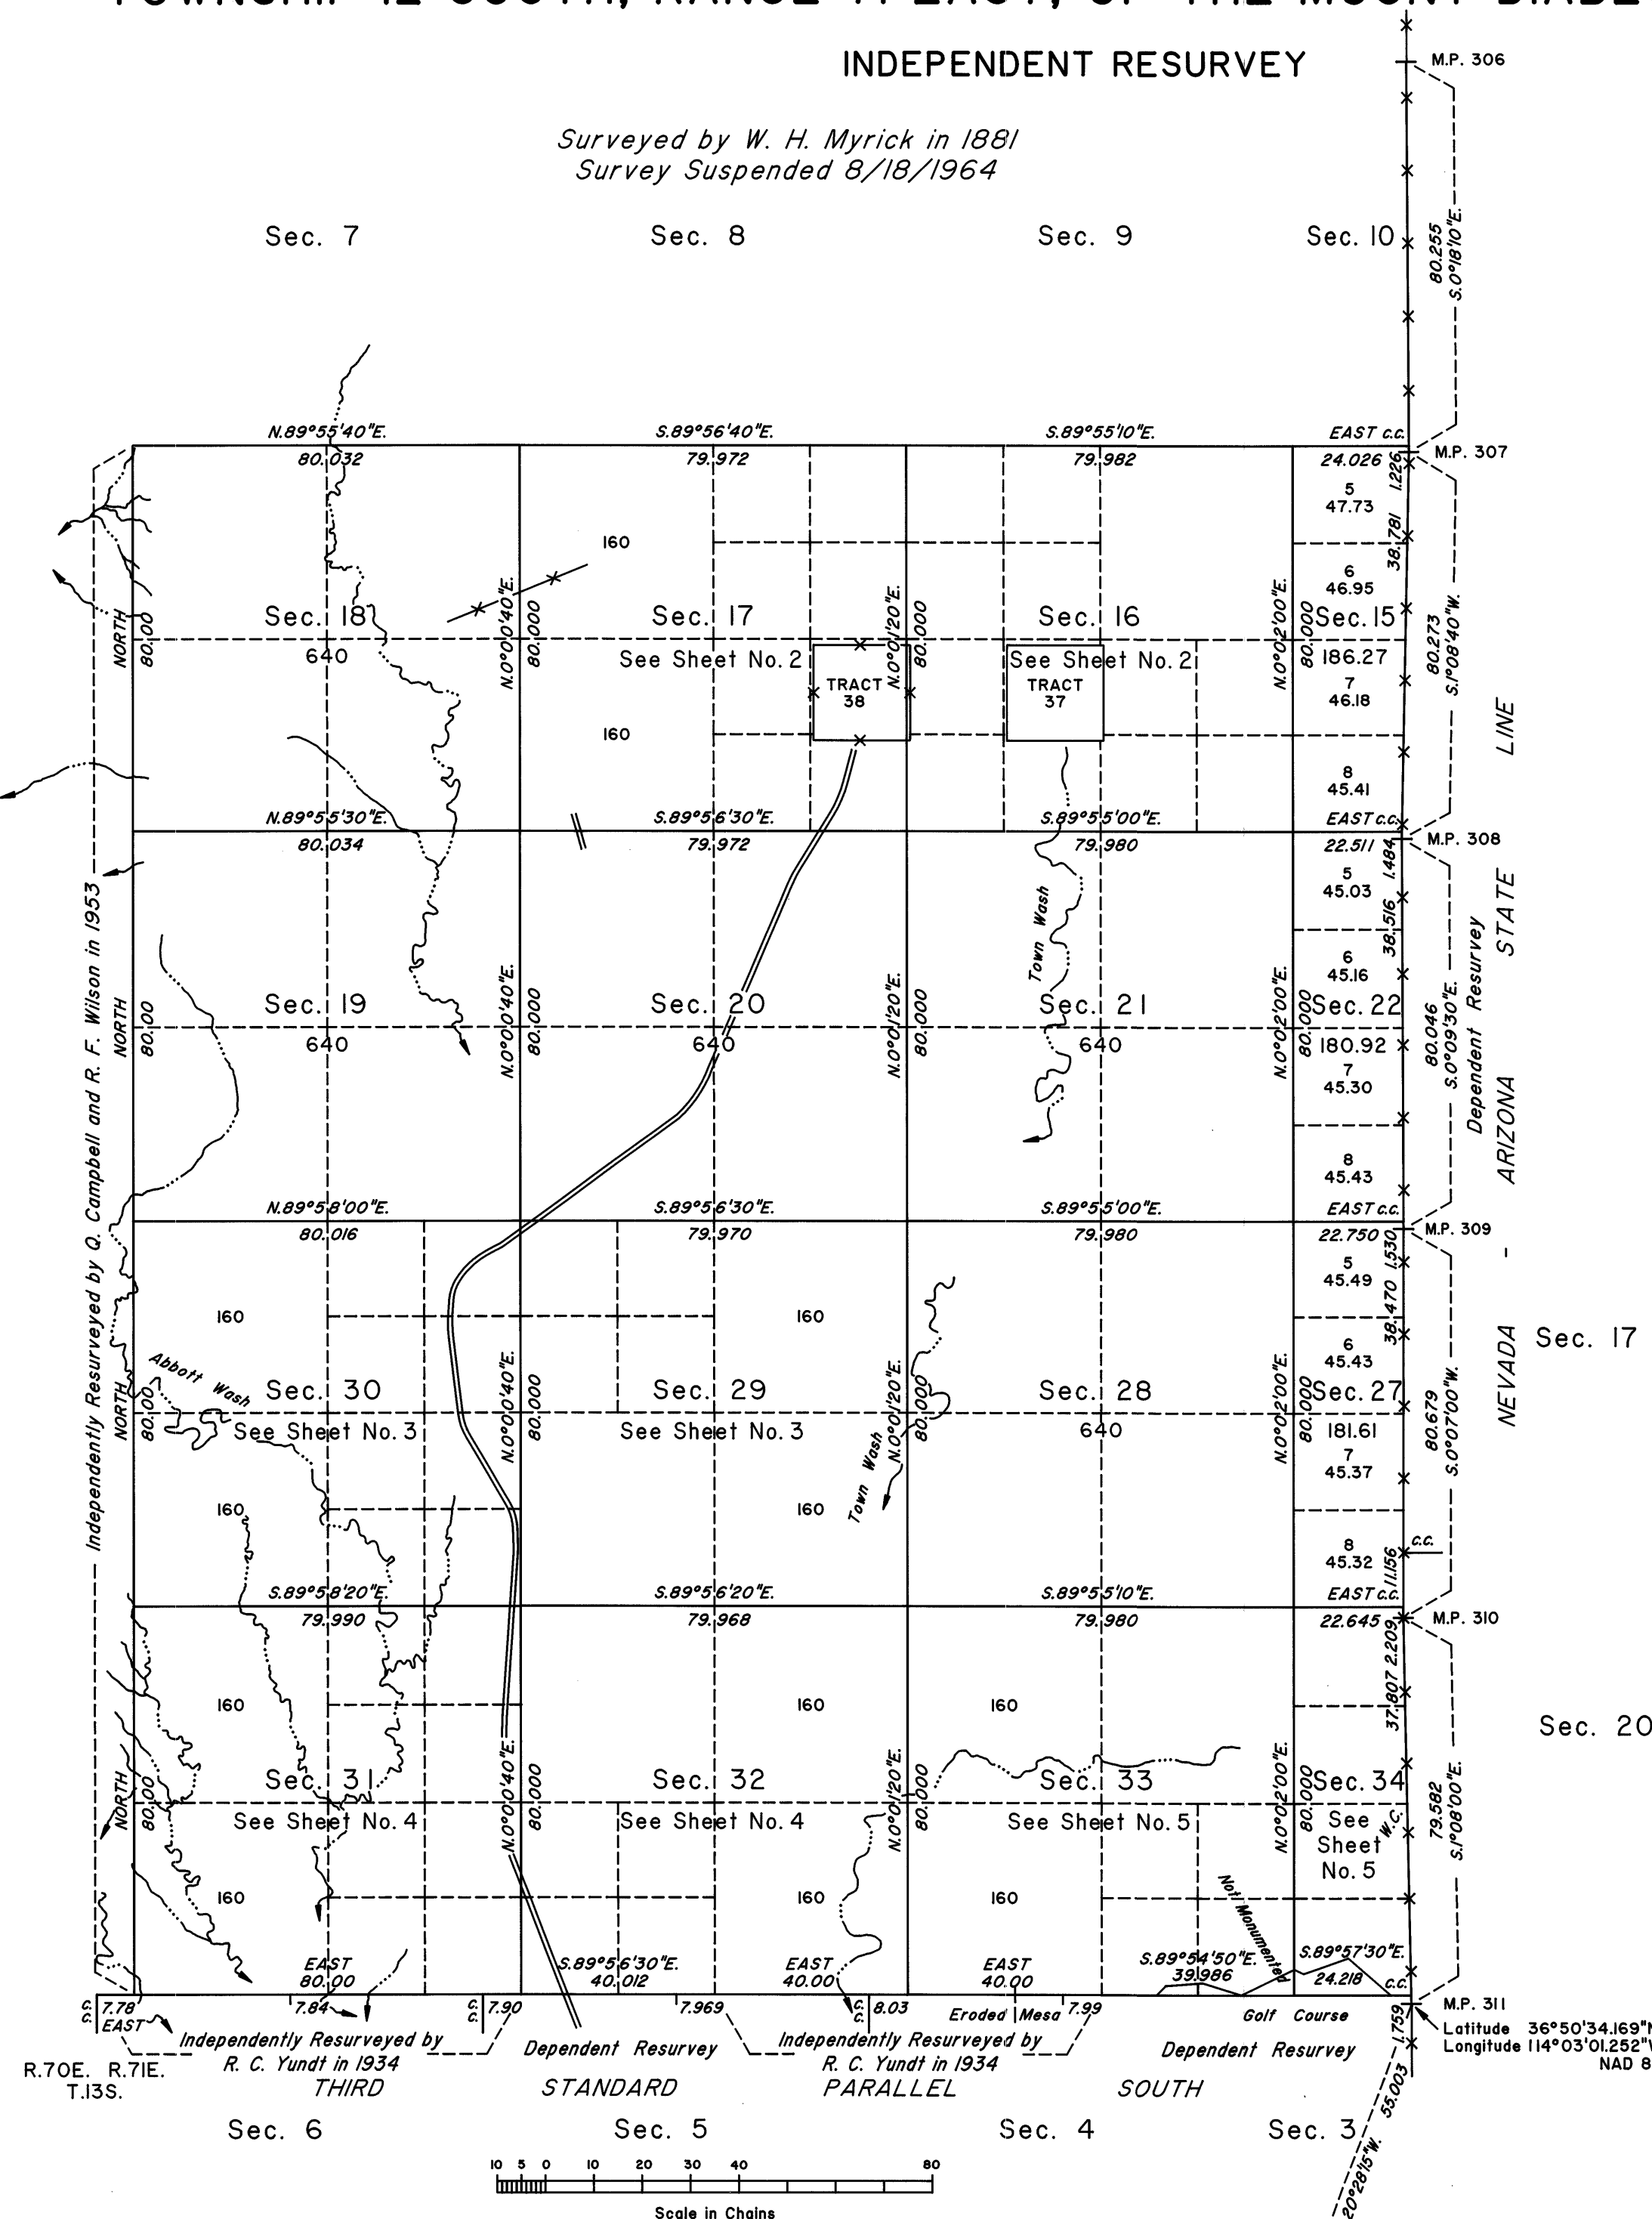


TOWNSHIP 12 SOUTH, RANGE 71 EAST, OF THE MOUNT DIABLO MERIDIAN, NEVADA

INDEPENDENT RESURVEY

Surveyed by W. H. Myrick in 1881
Survey Suspended 8/18/1964

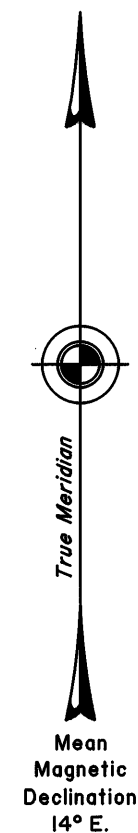

A history of surveys is contained in the field notes.

This plat, in five sheets, represents the dependent resurvey of the Nevada-Arizona State Line between Mile Post Nos. 306 and 311, and the Third Standard Parallel South, through a portion of Range 71 East, designed to restore the corners in their true original locations according to the best available evidence and the independent resurvey of a portion of the subdivisional lines, Township 12 South, Range 71 East, Mount Diablo Meridian, Nevada, superseding a portion of the plat approved December 2, 1881, and metes-and-bounds surveys of Tracts 37 and 38, and metes-and-bounds surveys in certain sections.

Tract 37, shown hereon, represents the position and form of the SW1/4NW1/4 of section 16, and Tract 38 shown hereon, represents the position and form of the SW1/4NE1/4 of section 17. Both tracts are as referred to the original survey approved December 2, 1881 and were conveyed to the State of Nevada in State Selection List No. 21, approved June 4, 1897.

Survey executed by Thomas E. Casinger, Cadastral Surveyor, beginning April 18, 2000, and completed May 2, 2001, pursuant to Special Instructions dated April 14, 2000, and Supplemental Special Instructions dated April 23, 2001, for Group No. 790, Nevada.

Total Area of Tract Segregation	80.00 Acres
Total Area Exclusive of Segregation	8,336.08 Acres
Total Area Resurveyed	8,416.08 Acres

UNITED STATES DEPARTMENT OF THE INTERIOR
BUREAU OF LAND MANAGEMENT

Reno, Nevada July 24, 2001

This plat is strictly conformable to the approved field notes, and the survey, having been correctly executed in accordance with the requirements of law and the regulations of this Bureau, is hereby accepted.

For the Director

Chief Cadastral Surveyor, Nevada

T.12S., R.71E., M.D.M.