


TOWNSHIP 13 NORTH, RANGE 21 EAST, OF THE MOUNT DIABLO MERIDIAN, NEVADA.
DEPENDENT RESURVEY

Resurveyed by Emil Voigt and Roger F. Wilson in 1951

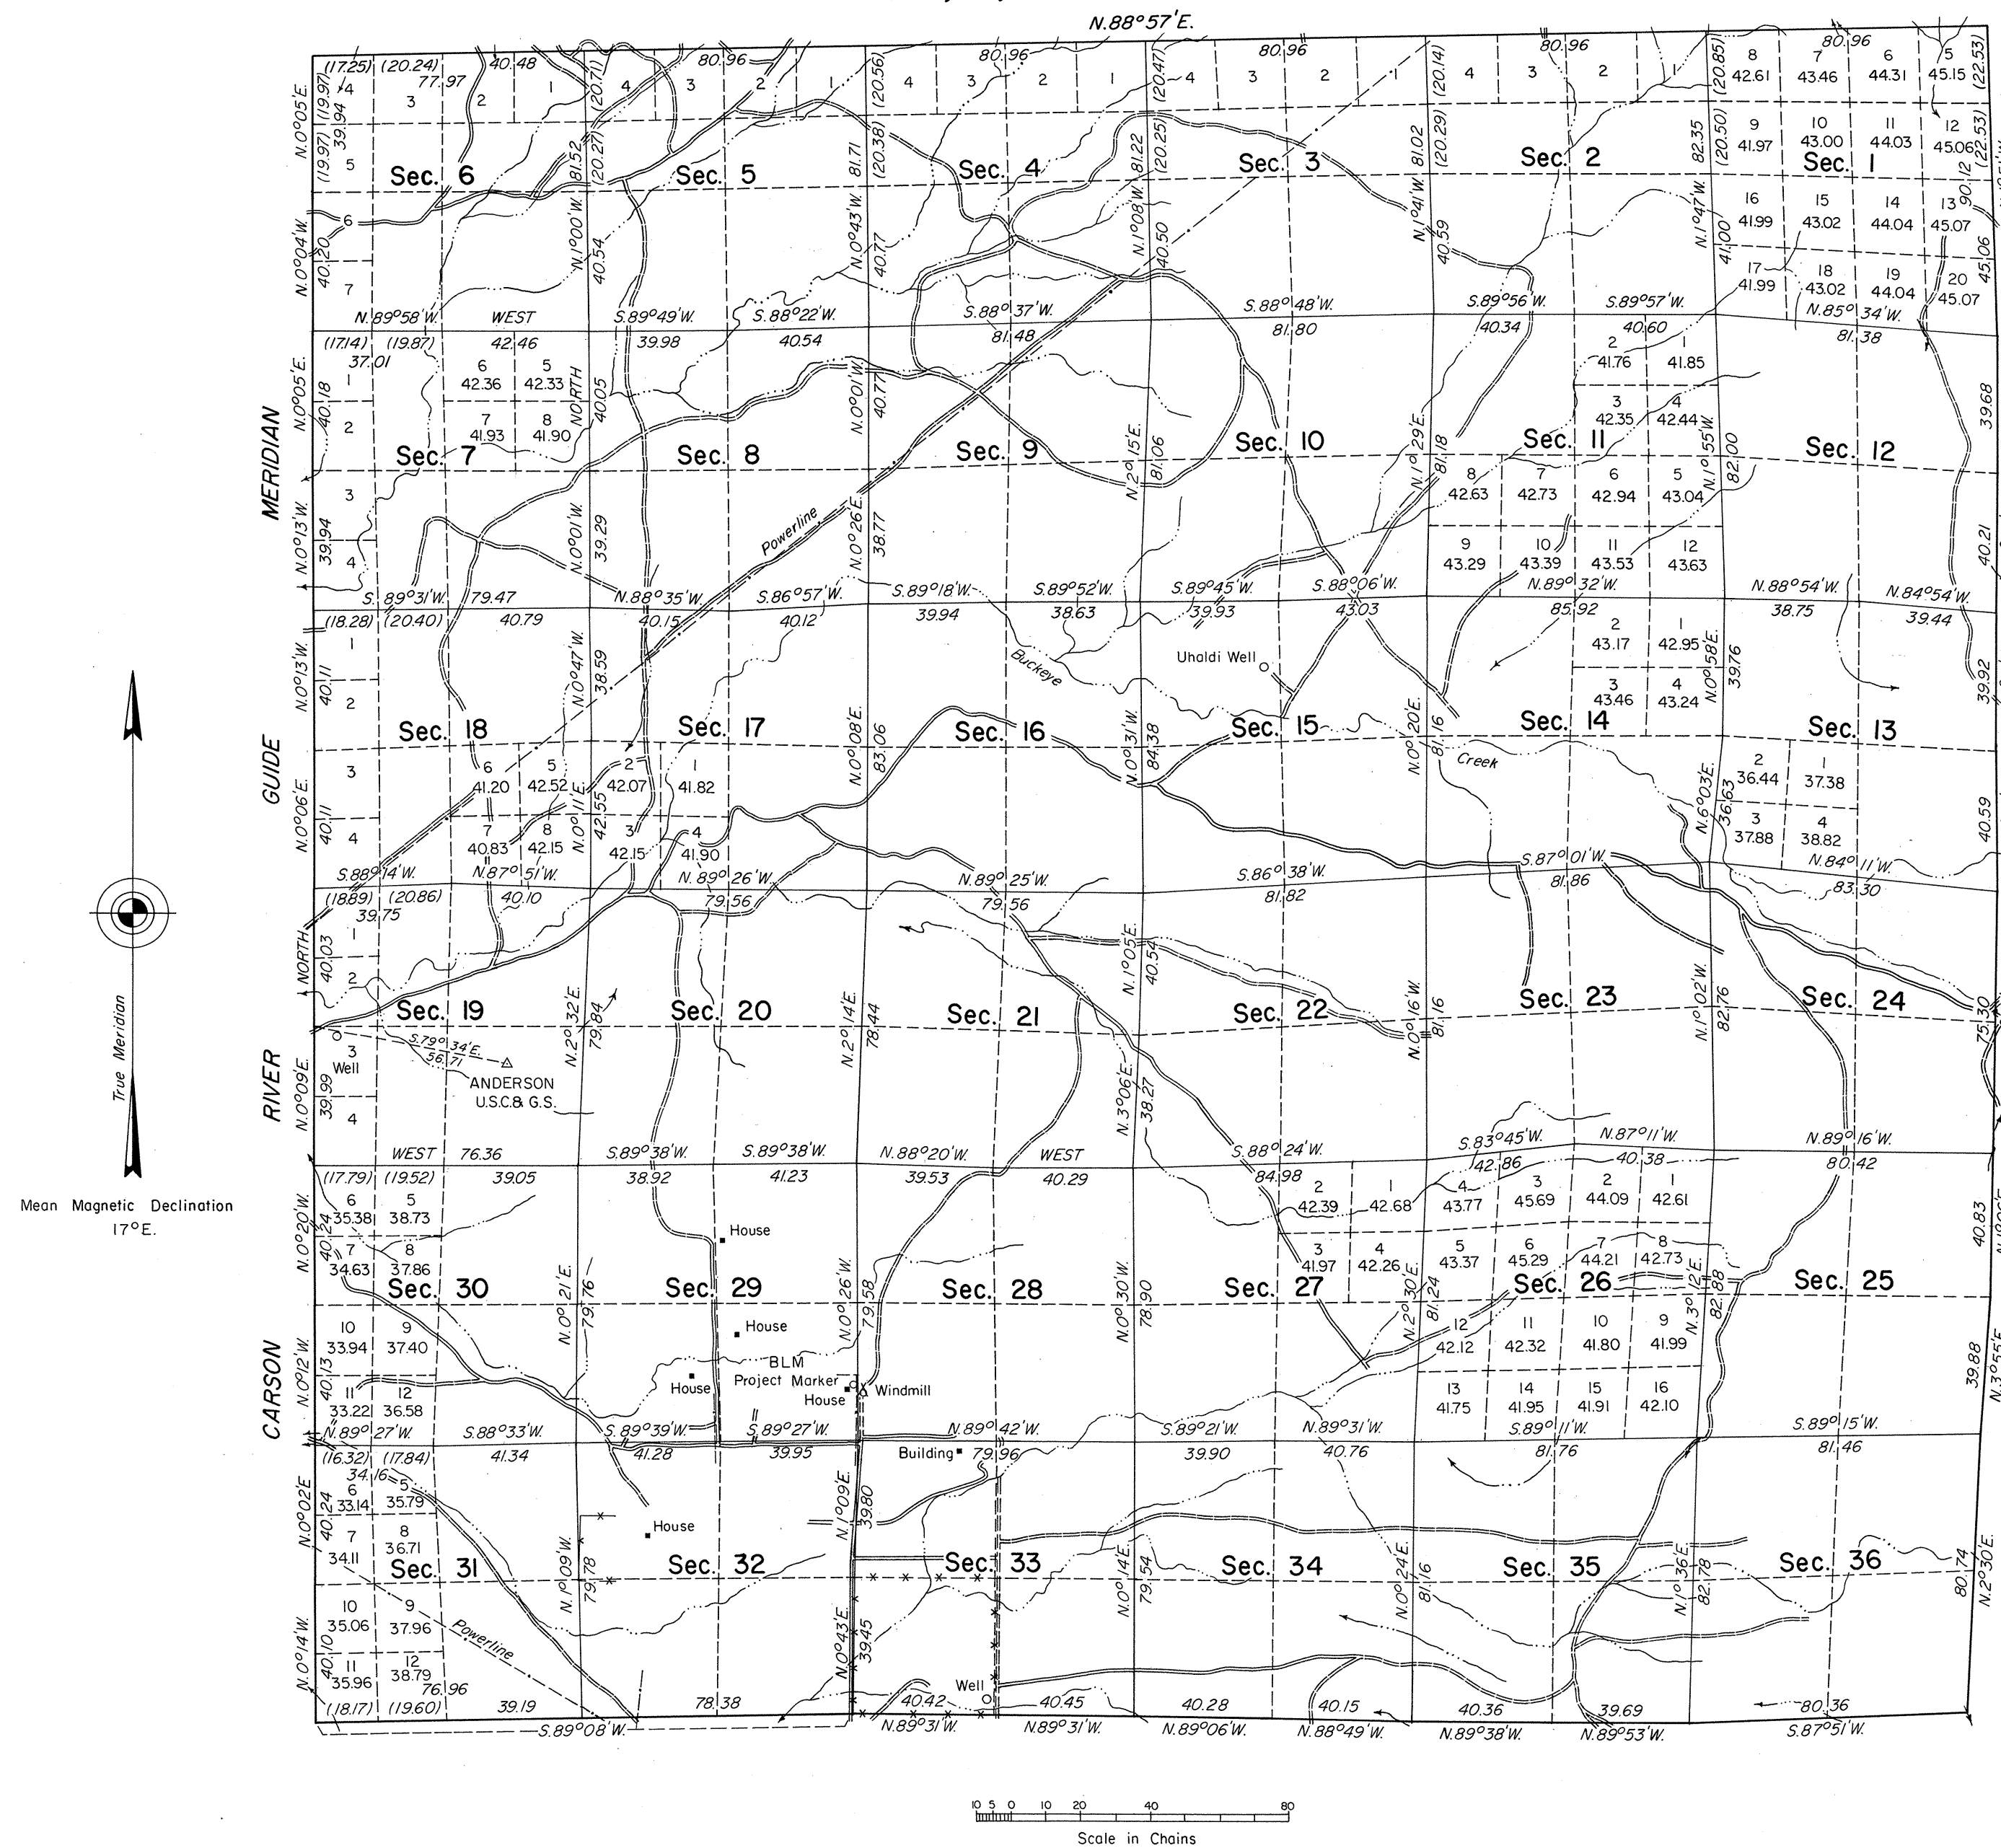

A history of surveys is contained in the field notes.

This plat represents a dependent resurvey of the south, east and west boundaries and the subdivisional lines of T. 13 N., R. 21 E., designed to restore the corners in their true original locations according to the best available evidence.

Lottings and areas, except as shown hereon, are as shown on the plat approved October 27, 1881.

Survey executed by Gerald W. Hochstrasser, Cadastral Surveyor, May 1 to July 11, 1973, under Special Instructions dated April 9, 1973, for Group No. 495, Nevada.

UNITED STATES DEPARTMENT OF THE INTERIOR
BUREAU OF LAND MANAGEMENT
Washington, D.C. May 5, 1976

This plat is strictly conformable to the approved field notes, and the survey, having been correctly executed in accordance with the requirements of law and the regulations of this Bureau, is hereby accepted.

For the Director

Chief, Division of Cadastral Survey