


TOWNSHIP 13 NORTH, RANGE 21 EAST, OF THE MOUNT DIABLO MERIDIAN, NEVADA

DEPENDENT RESURVEY AND SUBDIVISION

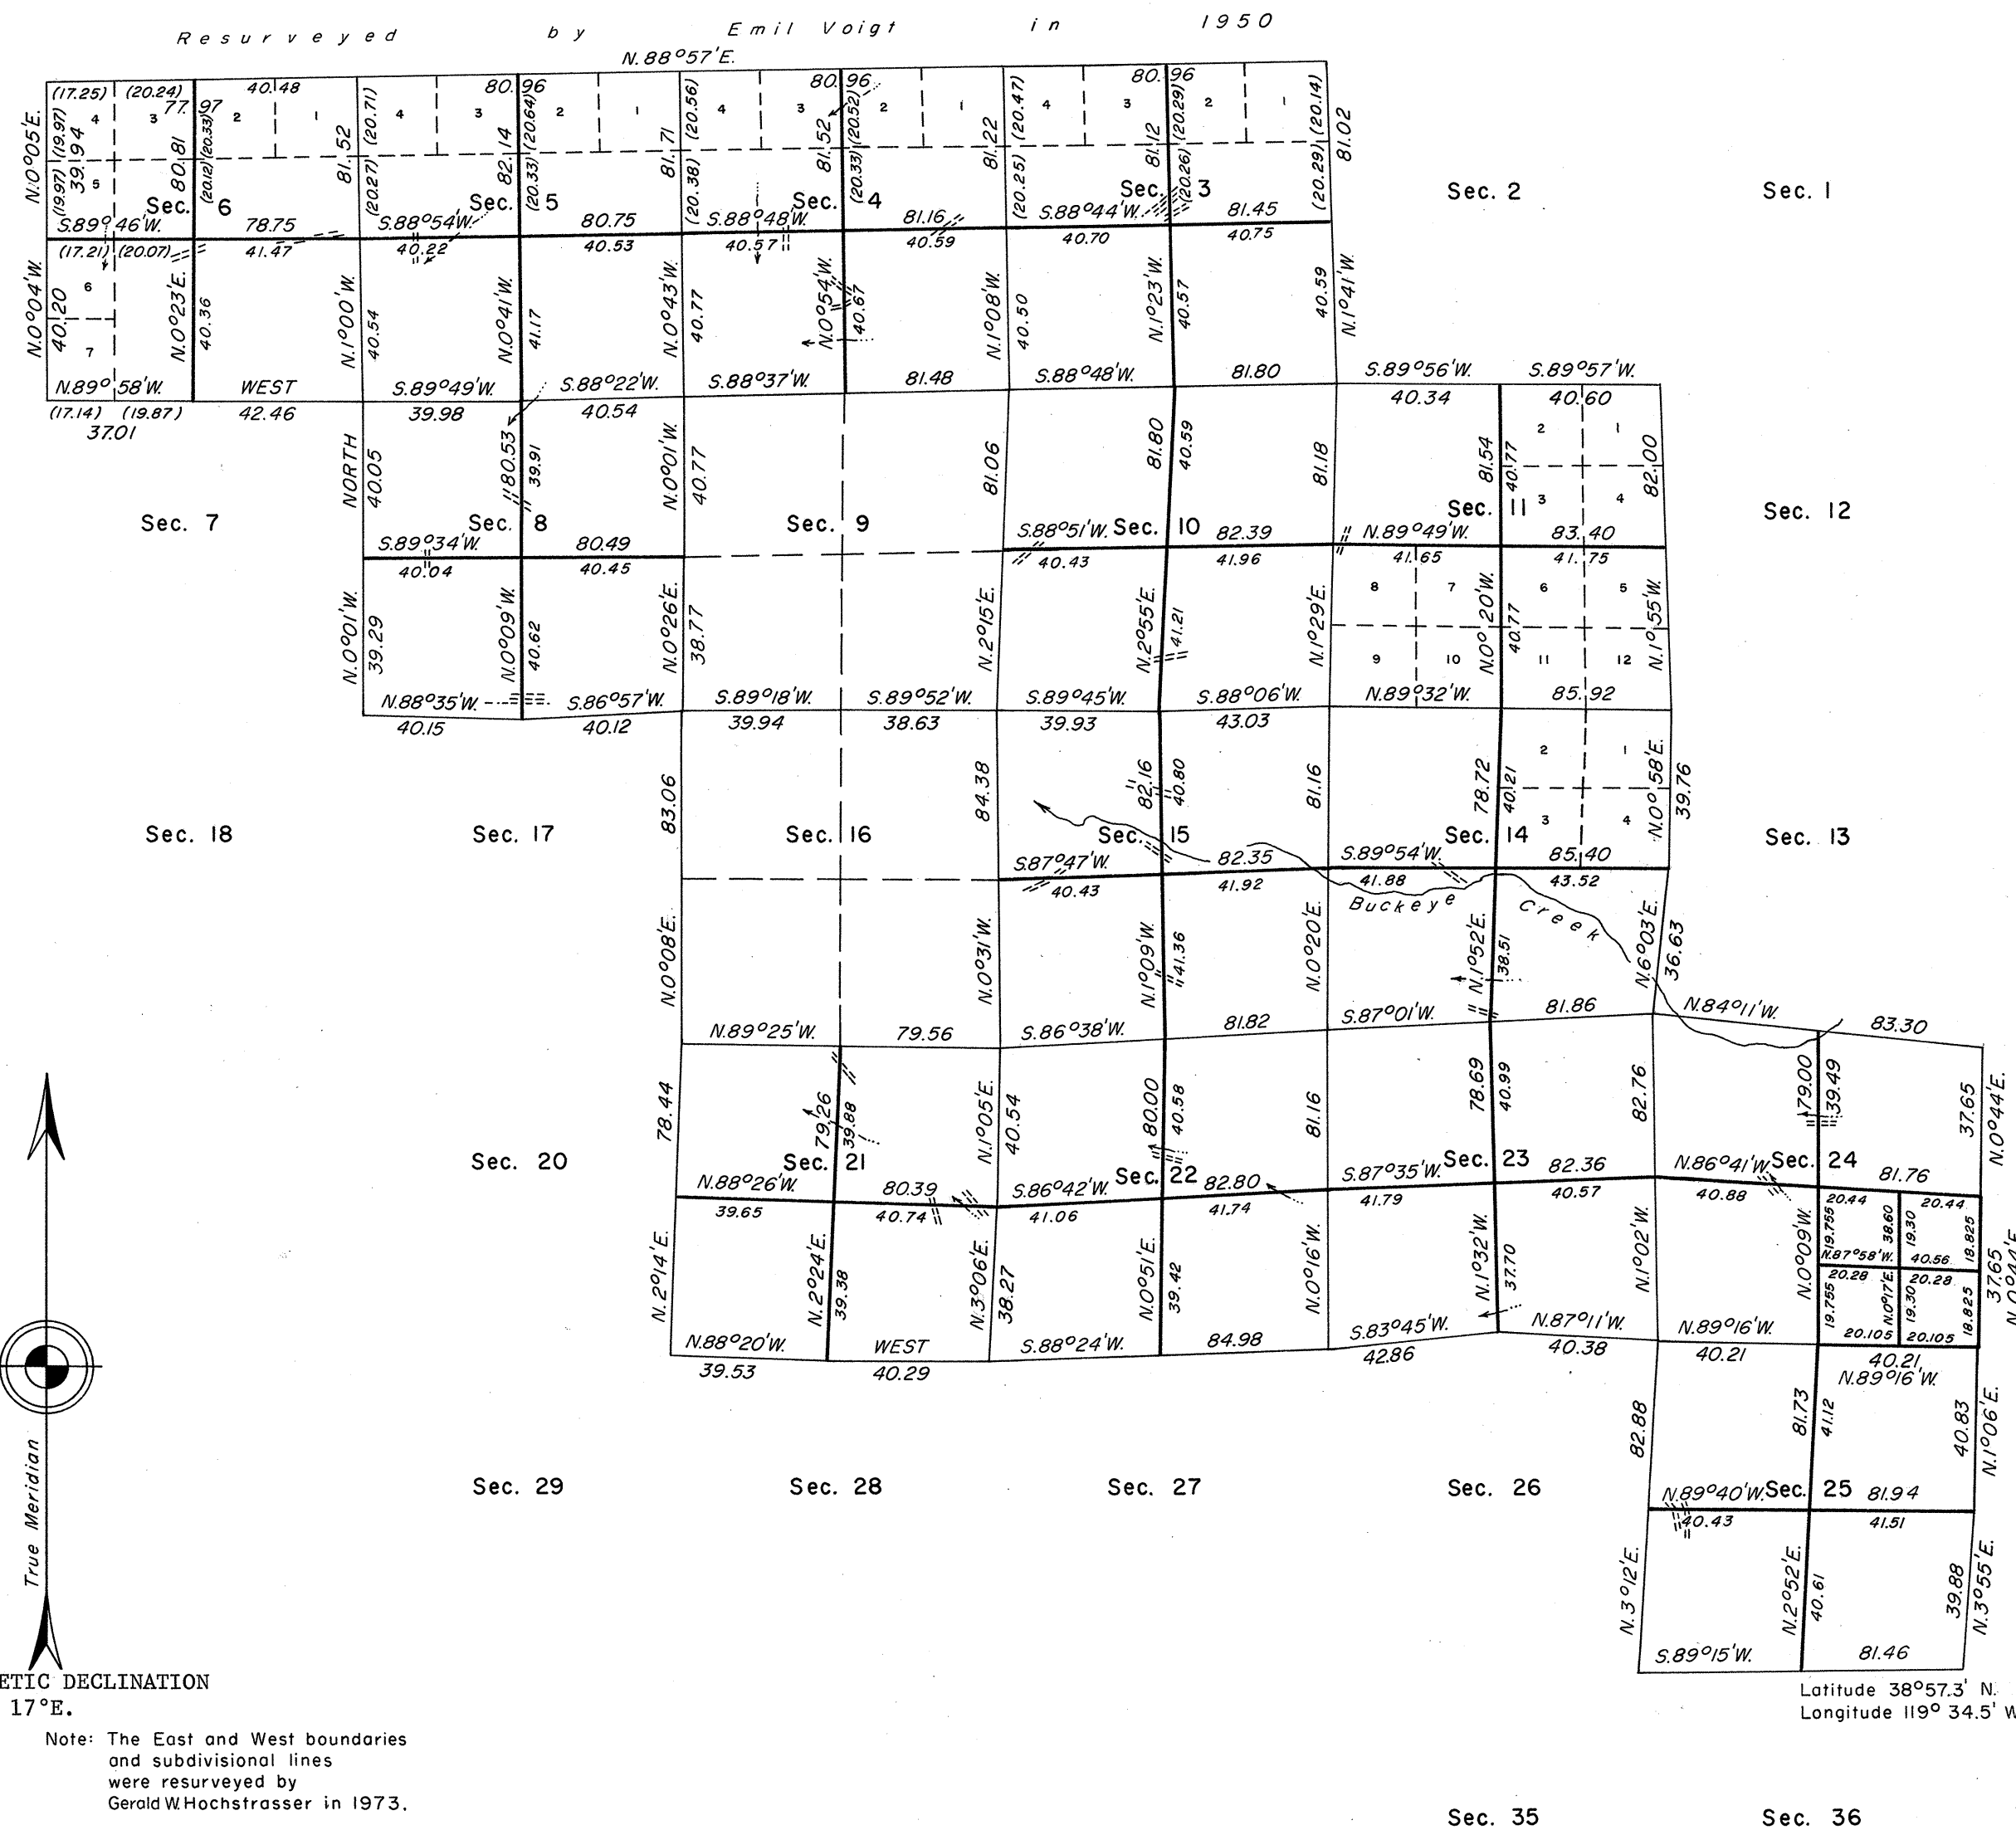

A history of surveys is contained in the field notes.

This plat represents a dependent resurvey of a portion of the east boundary and subdivisional lines, designed to restore the corners in their true original locations according to the best available evidence and the subdivision of certain sections, T. 13 N., R. 21 E., Mount Diablo Meridian, Nevada.

The lottings and areas are as shown on the plats approved October 27, 1881 and accepted May 5, 1976.

Survey executed by Wayne M. Gardner, Cadastral Surveyor, and Stephen D. Hardin, Surveying Technician, beginning September 14, 1974 and completed July 15, 1975, pursuant to Special Instructions dated July 5, 1974 which provided for the surveys under Group No. 512, Nevada.

UNITED STATES DEPARTMENT OF THE INTERIOR
BUREAU OF LAND MANAGEMENT
Washington, D.C. January 20, 1978

This plat is strictly conformable to the approved field notes, and the survey, having been correctly executed in accordance with the requirements of law and the regulations of this Bureau, is hereby accepted.

For the Director

Roger T. Barron

Acting Chief, Division of Cadastral Survey