
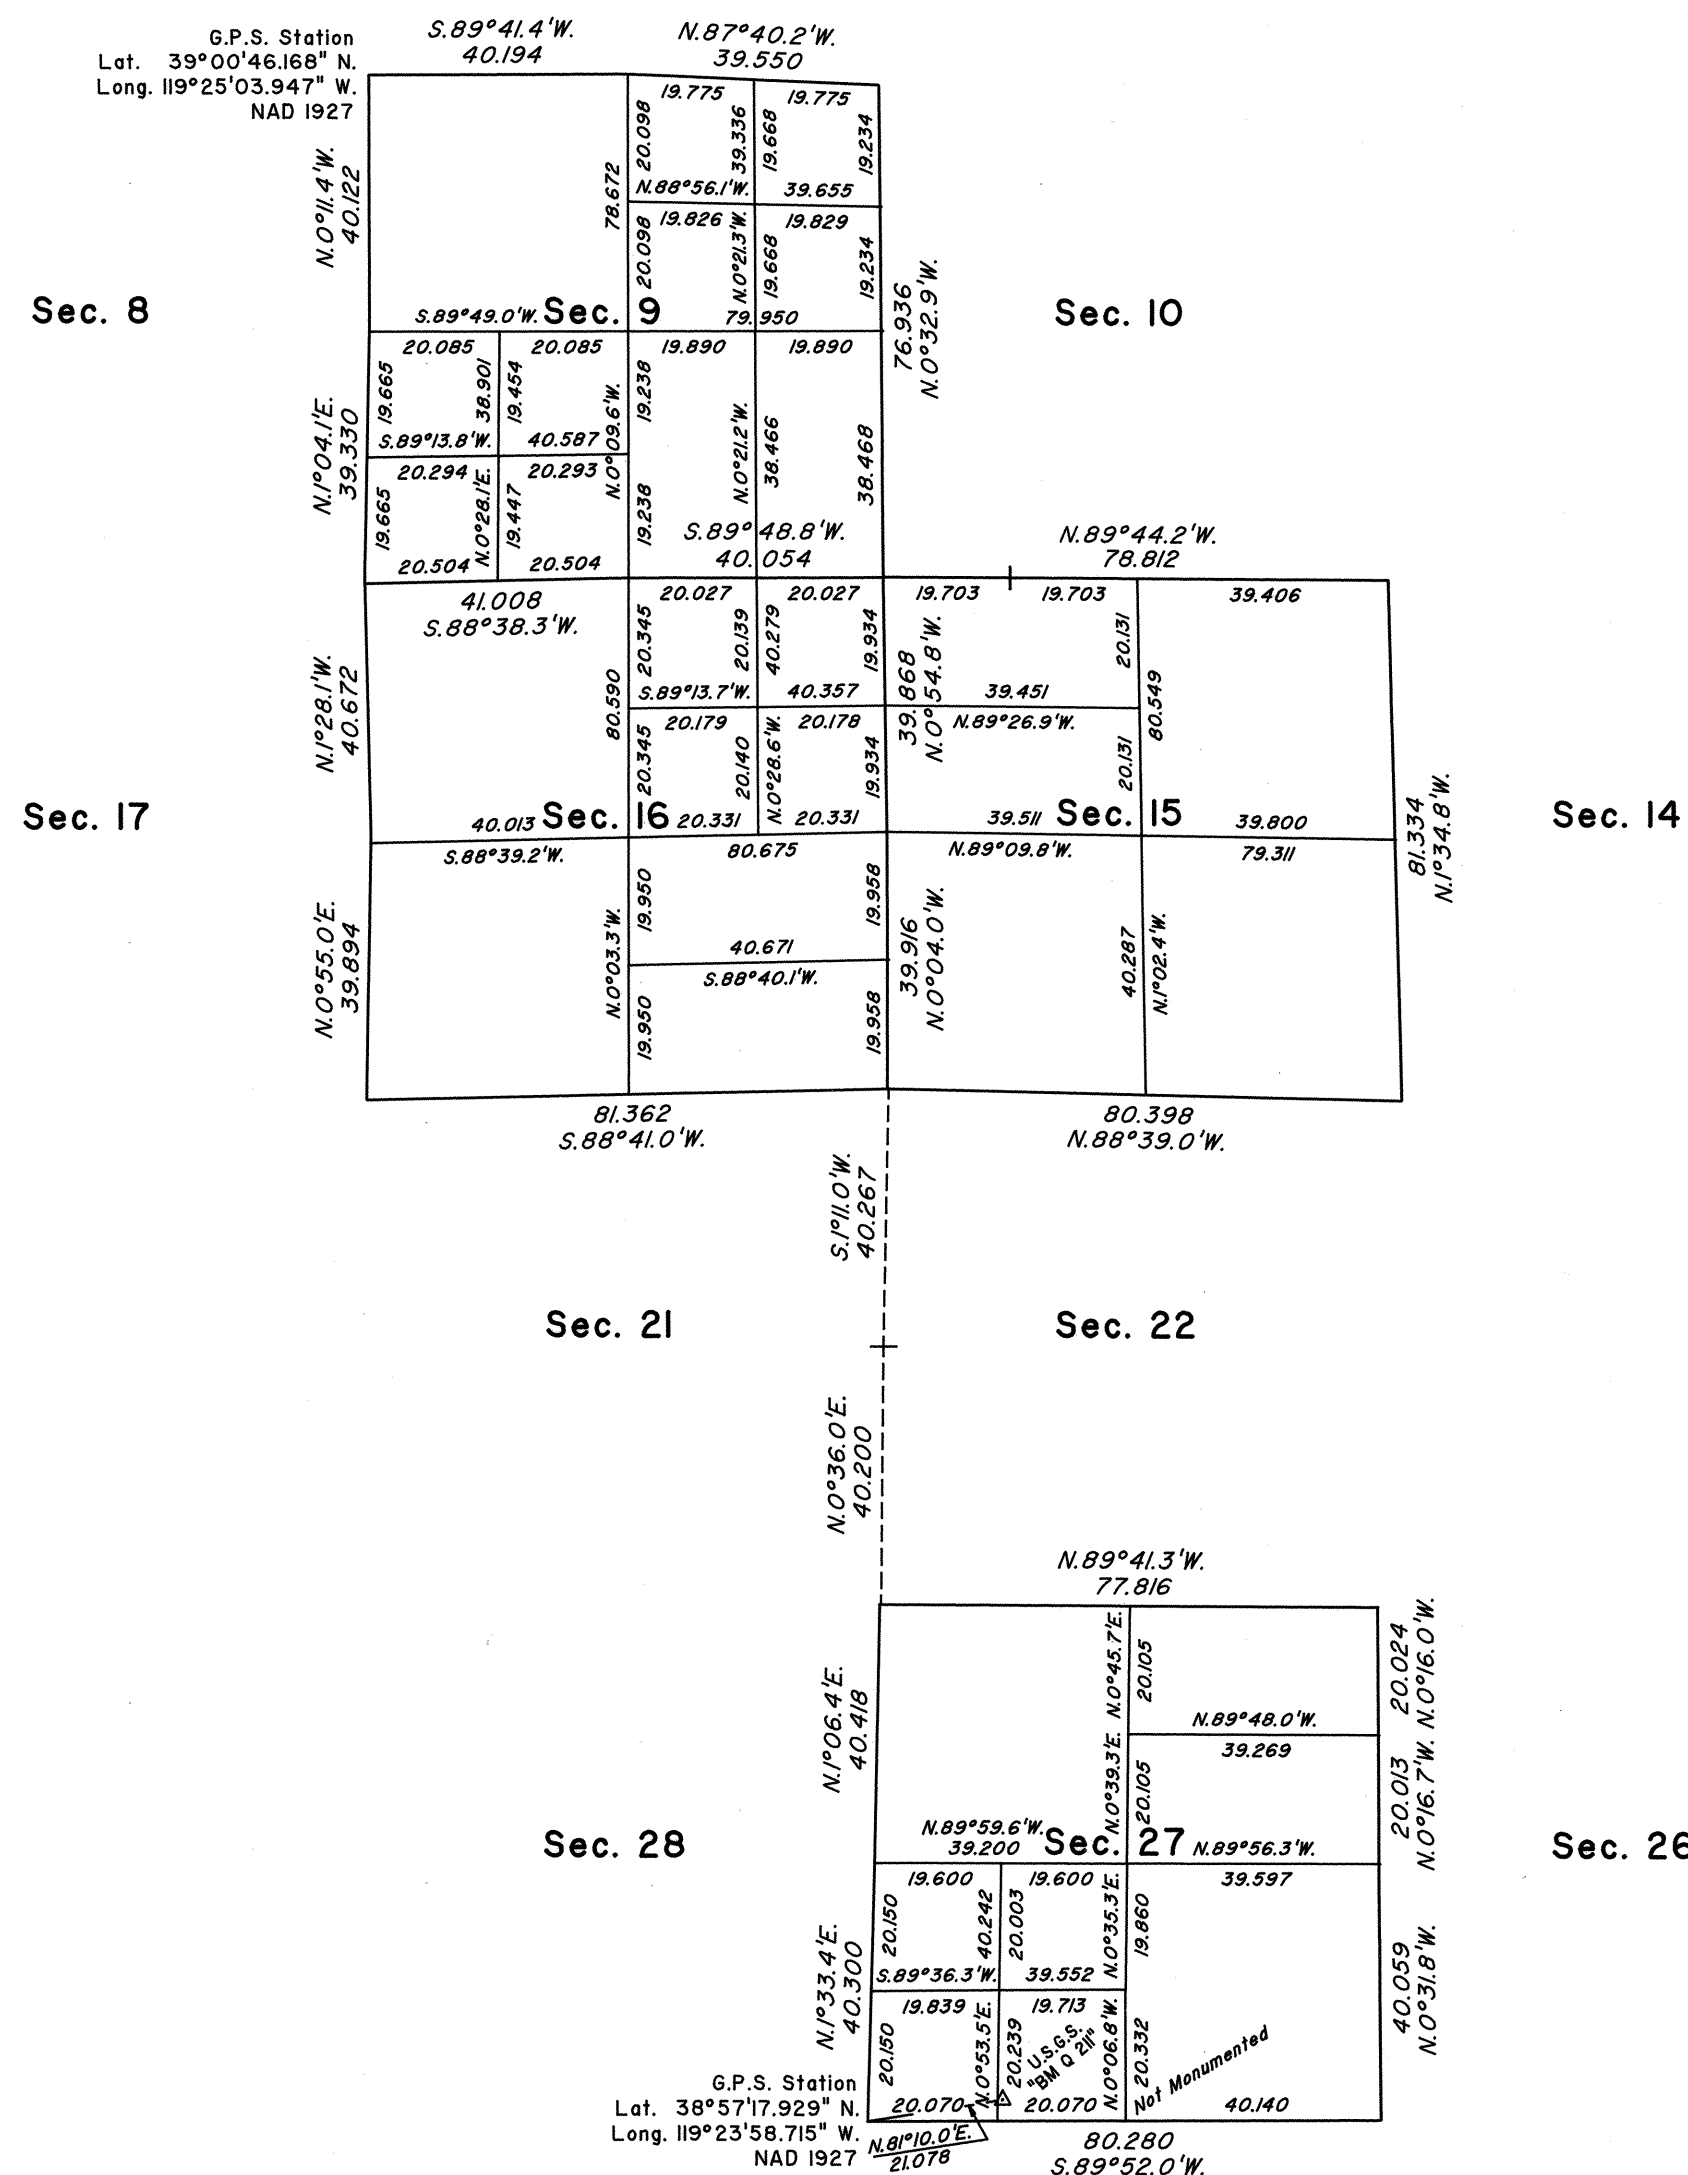


TOWNSHIP 13 NORTH, RANGE 23 EAST, OF THE MOUNT DIABLO MERIDIAN, NEVADA

DEPENDENT RESURVEY AND SUBDIVISION OF SECTIONS

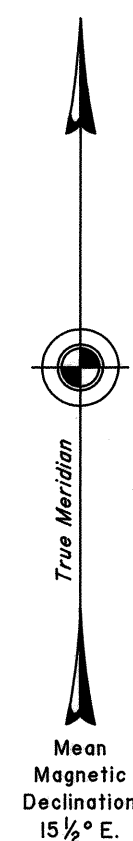

A history of surveys is contained in the field notes.

This plat represents the dependent resurvey of a portion of the subdivisional lines, designed to restore the corners in their true original locations according to the best available evidence, and the subdivision of sections 9, 15, 16 and 27, Township 13 North, Range 23 East, Mount Diablo Meridian, Nevada.

Lotting and areas are as shown on the plat approved May 30, 1882.

Survey executed by Stephen R. Lambeth, Cadastral Surveyor, beginning October 23, 1992, and completed June 6, 1994, pursuant to Special Instructions dated September 3, 1992, for Group No. 726, Nevada.

UNITED STATES DEPARTMENT OF THE INTERIOR
BUREAU OF LAND MANAGEMENT

Reno, Nevada December 5, 1995

This plat is strictly conformable to the approved field notes, and the survey, having been correctly executed in accordance with the requirements of law and the regulations of this Bureau, is hereby accepted.

For the Director

Robert H. Thompson

Acting Chief Cadastral Surveyor, Nevada