
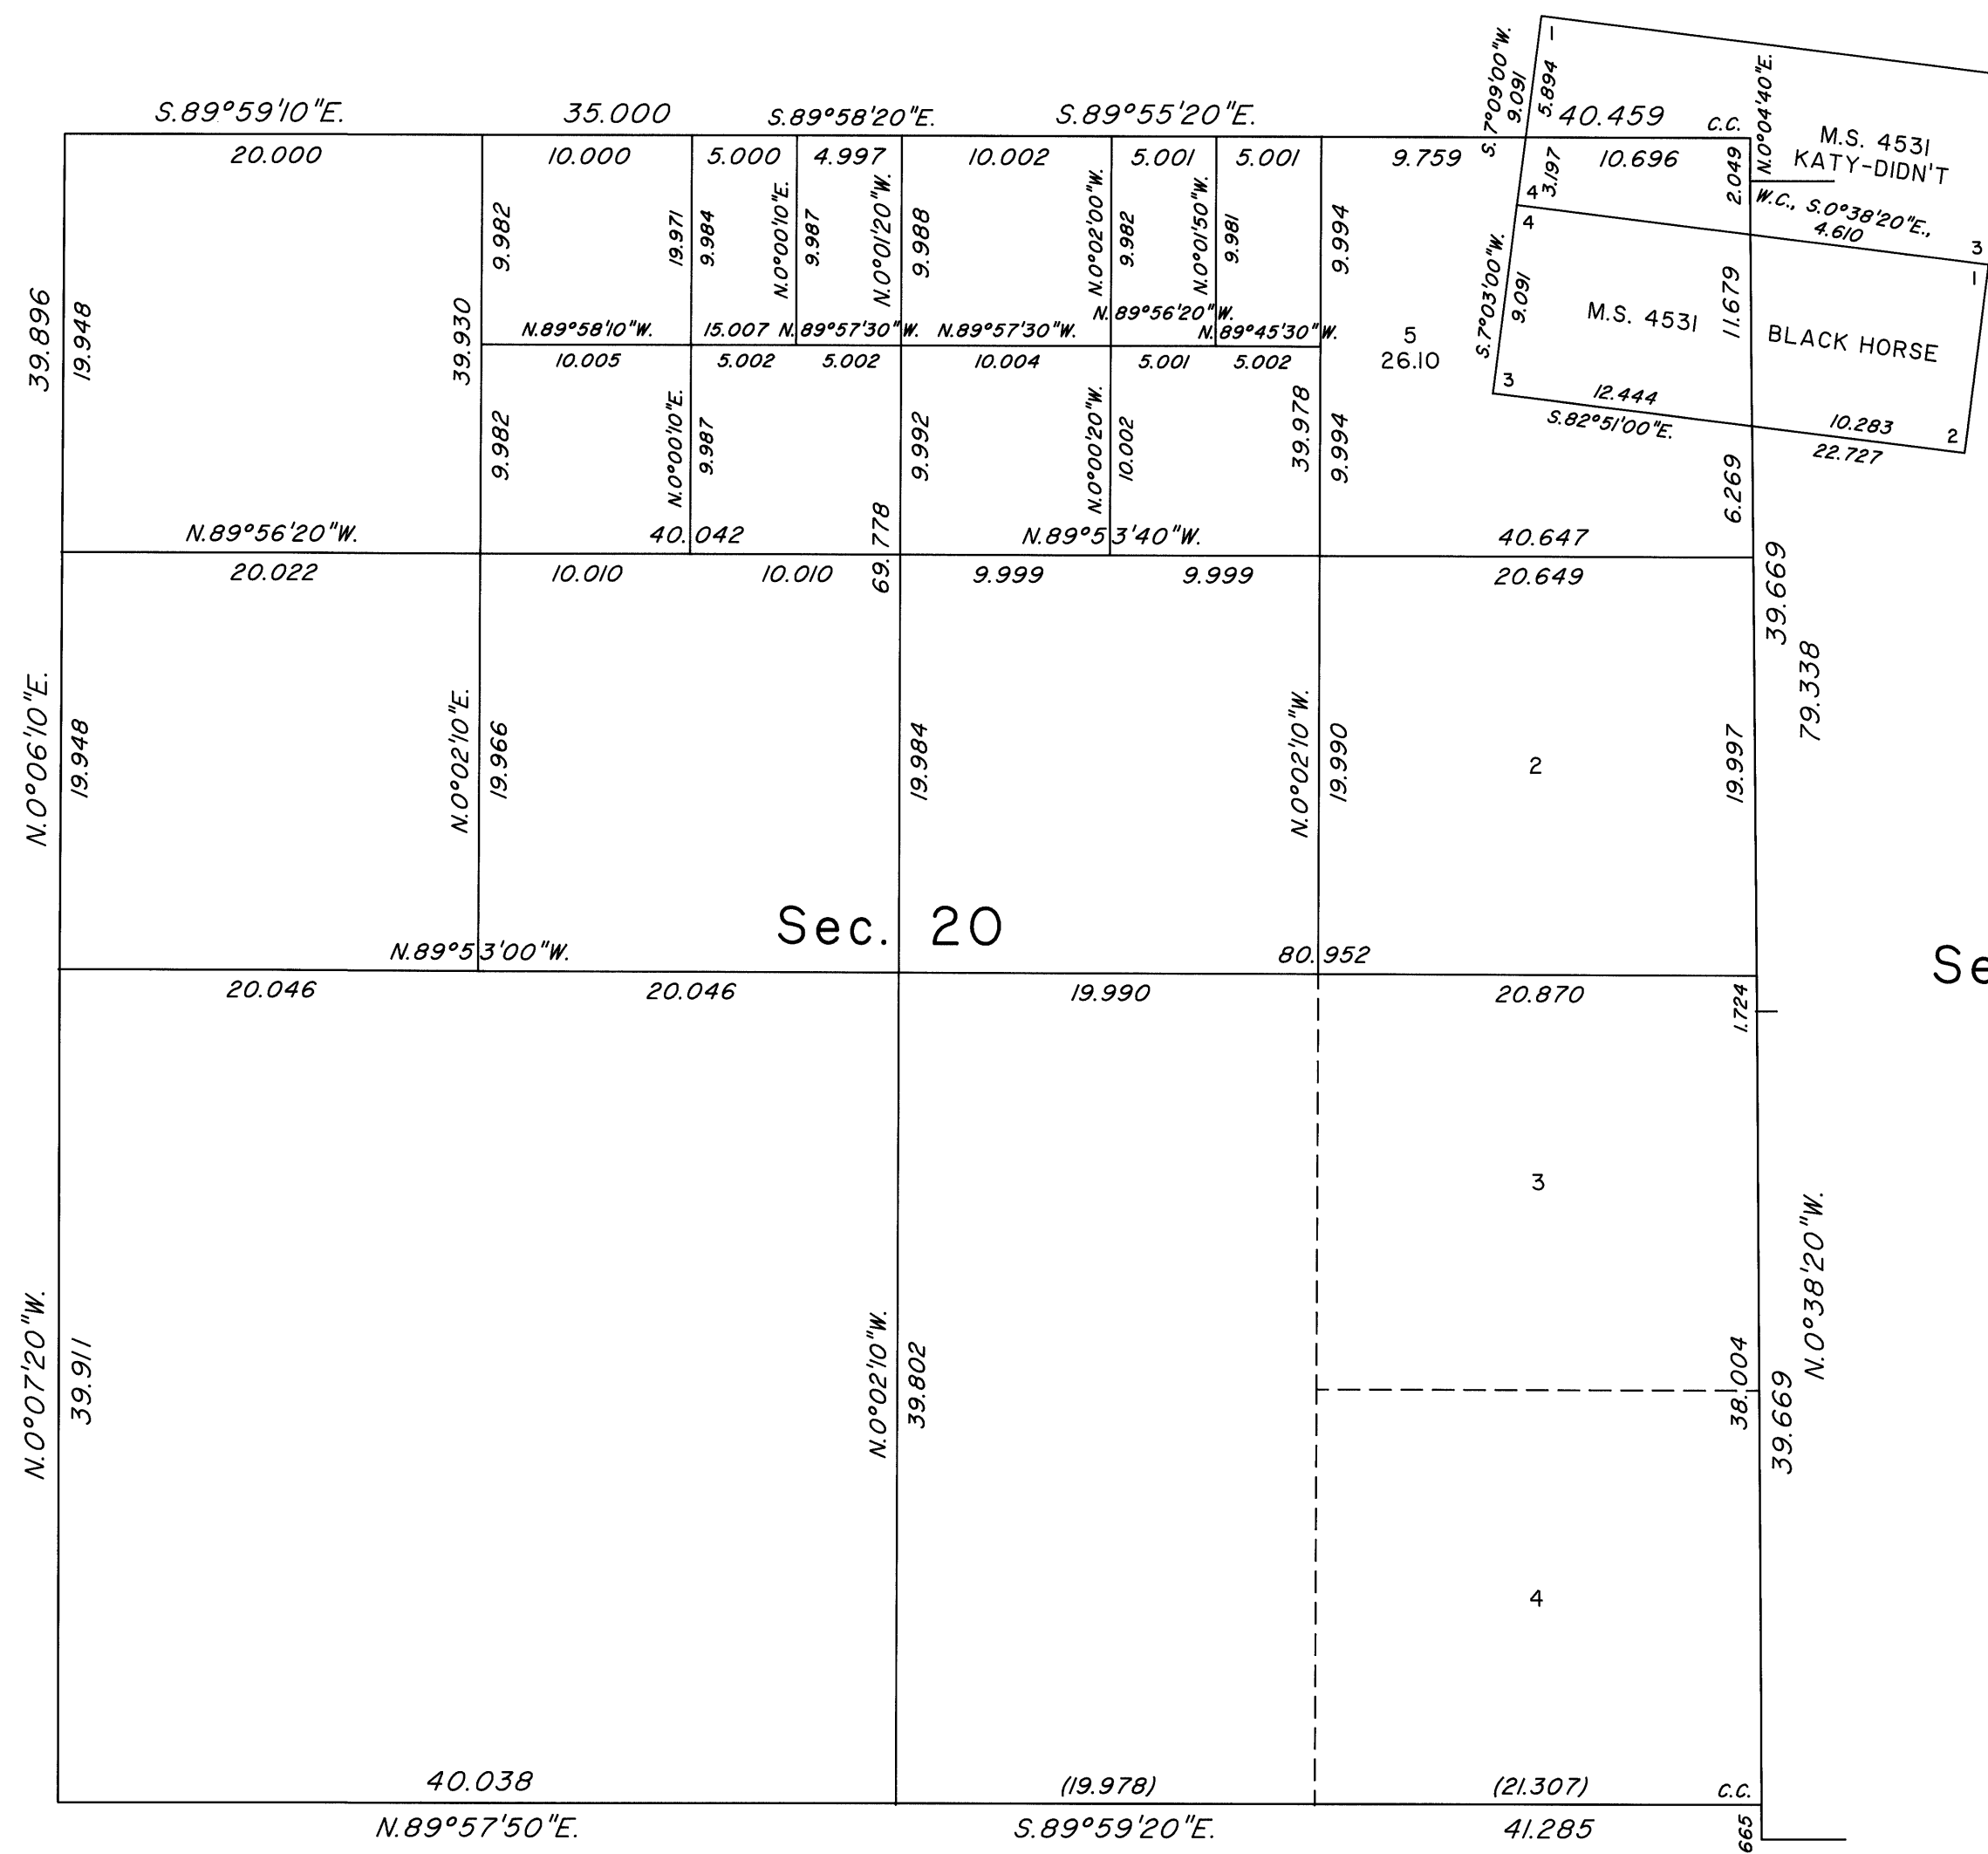


TOWNSHIP 13 NORTH, RANGE 25 EAST, OF THE MOUNT DIABLO MERIDIAN, NEVADA

ENLARGED DIAGRAM OF SECTION 20

OFFICIALLY FILED
NEVADA STATE OFFICE
at 10:00 AM on December 16, 2004

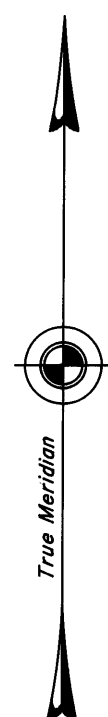

Reference should be made to Sheet No. 1 for survey information.

Sec. 21

UNITED STATES DEPARTMENT OF THE INTERIOR
BUREAU OF LAND MANAGEMENT


Reno, Nevada December 14, 2004

This plat is strictly conformable to the approved field notes, and the survey, having been correctly executed in accordance with the requirements of law and the regulations of this Bureau, is hereby accepted.

For the Director

David J. Clark

Acting Chief Cadastral Surveyor, Nevada

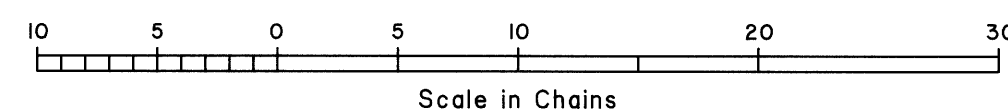

T.13N., R.25E., M.D.M.