



OFFICIALLY FILED
NEVADA STATE OFFICE
at 10:00 AM on September 10, 2009

TOWNSHIP 13 NORTH, RANGE 27 EAST, OF THE MOUNT DIABLO MERIDIAN, NEVADA
DEPENDENT RESURVEY, SURVEY AND SUBDIVISION

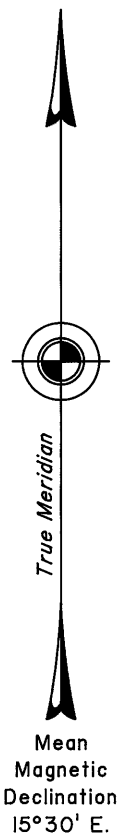

Unsurveyed

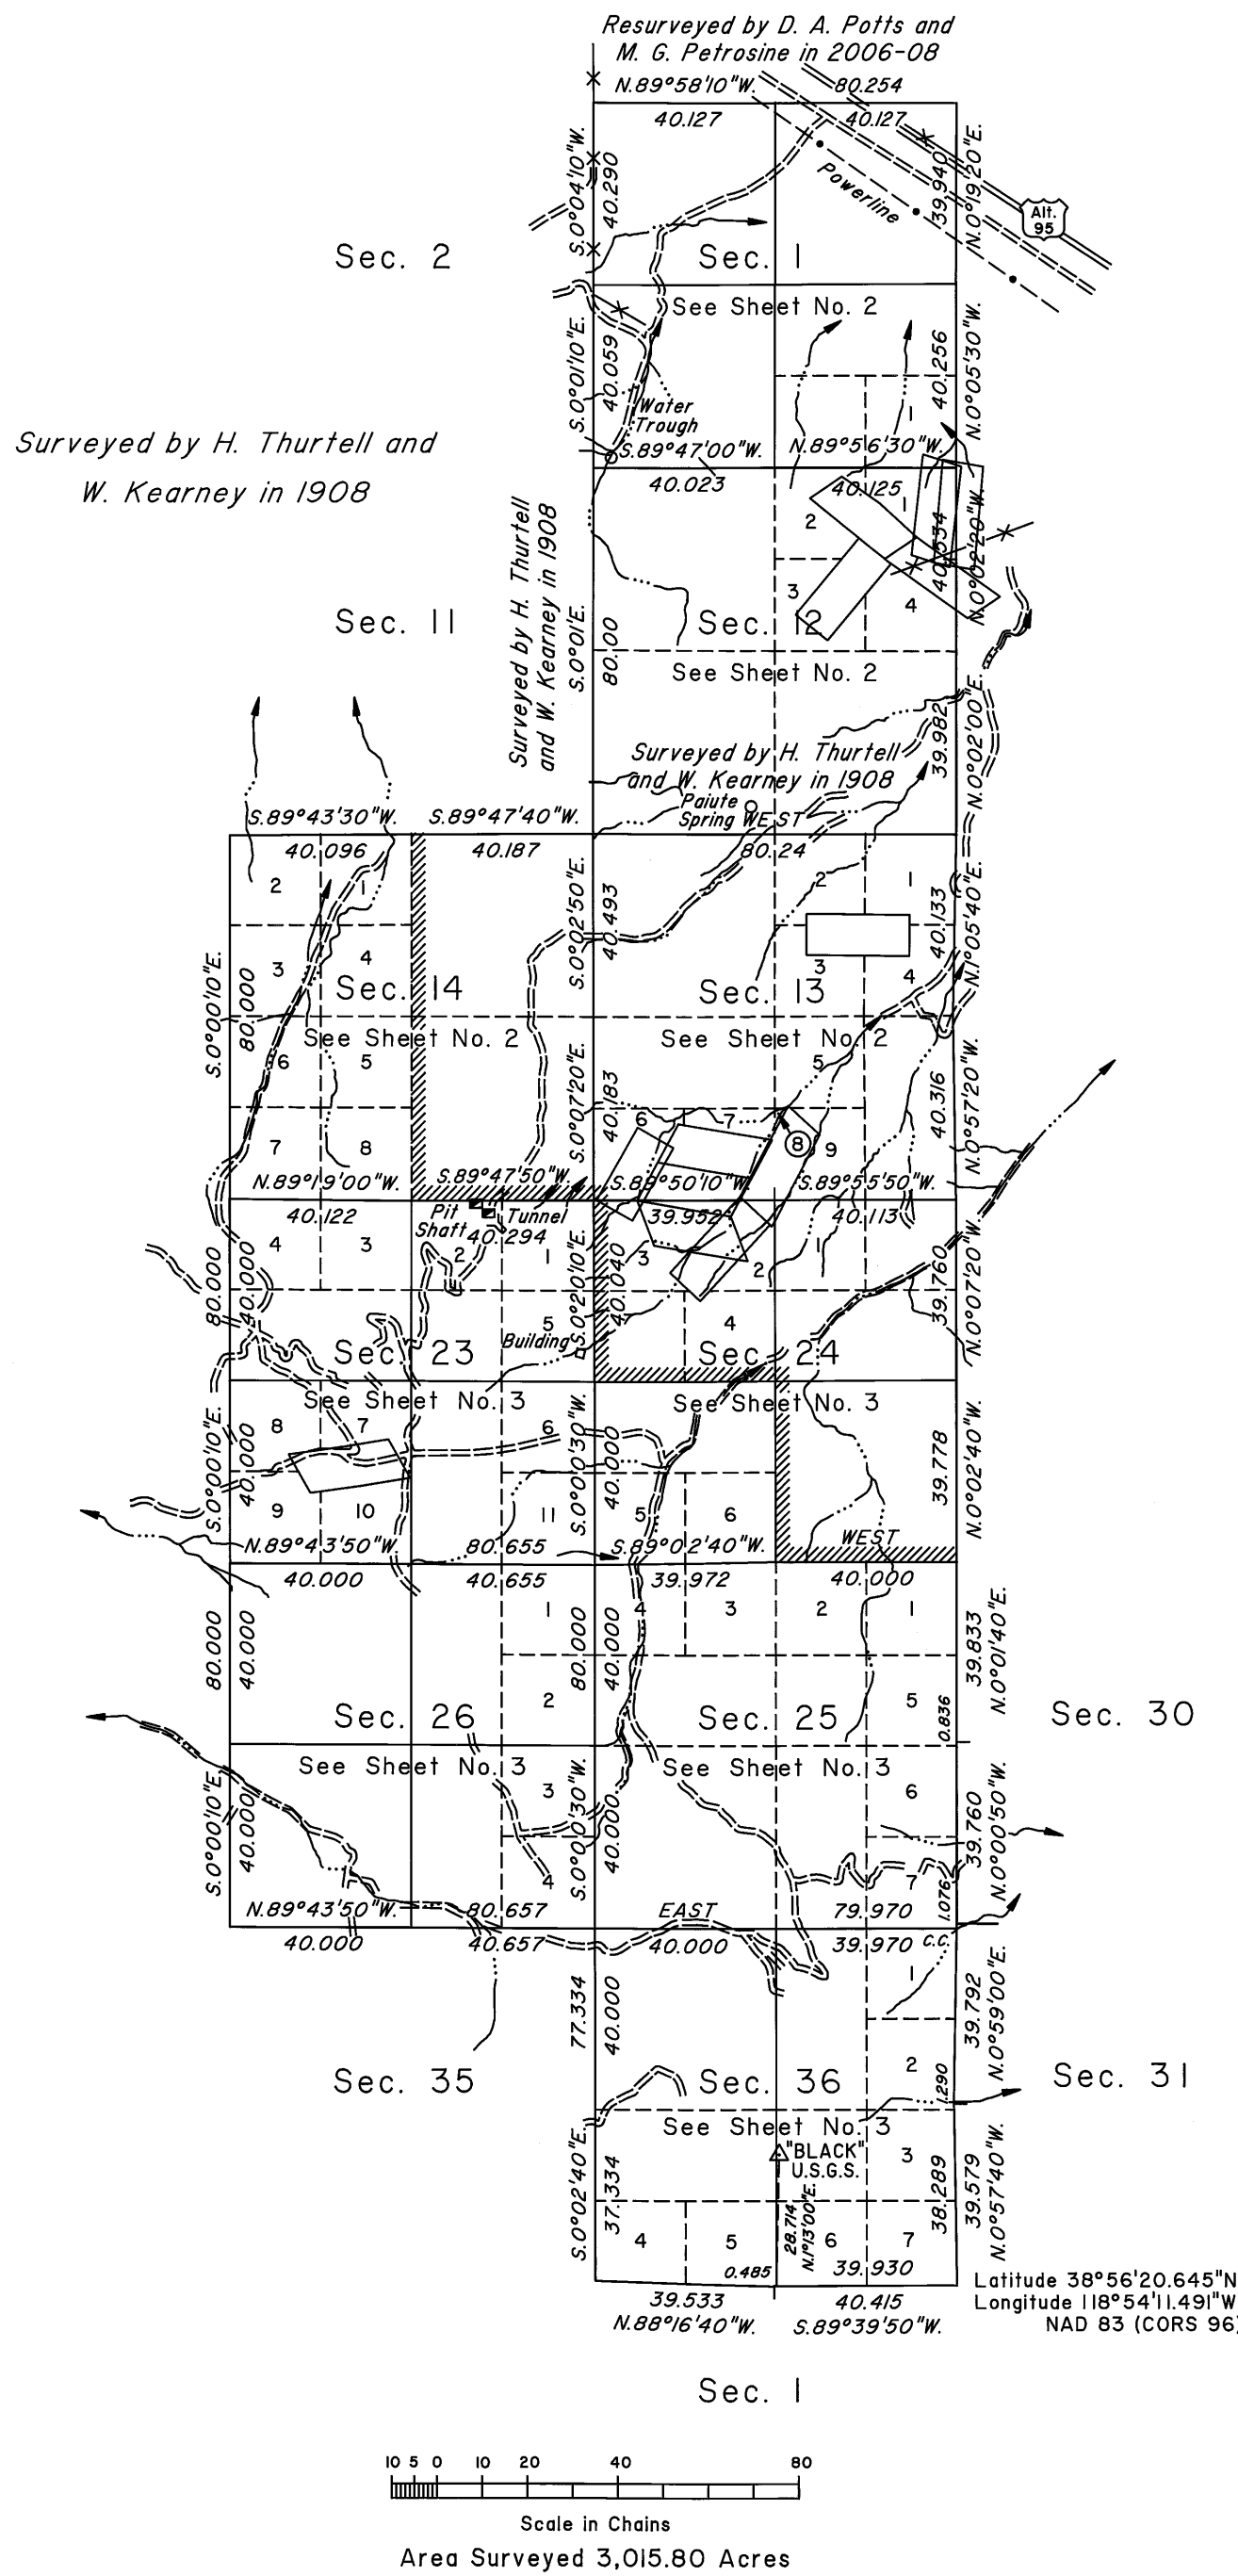

A history of surveys is contained in the field notes.

This plat, in five sheets, represents the dependent resurvey of a portion of the north boundary of Township 12 North, Range 27 East; the west boundary of Township 13 North, Range 28 East; a portion of the subdivisional lines of Township 13 North, Range 27 East; and portions of certain Mineral Surveys in Townships 13 North, Ranges 27 and 28 East, designed to restore the corners in their true original locations according to the best available evidence, and the survey of a portion of the subdivisional lines, and the subdivision of certain sections, Township 13 North, Range 27 East, Mount Diablo Meridian, Nevada.

Except as indicated hereon, the lottings and areas are as shown on the plat approved February 25, 1909.

Survey executed by David J. Clark, Cadastral Surveyor, and Mark G. Petrosine, Surveying Technician, beginning February 9, 2008, and completed March 28, 2009, pursuant to Special Instructions dated August 16, 2007, and Supplemental Special Instructions dated March 26, 2009, for Group No. 855, Nevada.

UNITED STATES DEPARTMENT OF THE INTERIOR
BUREAU OF LAND MANAGEMENT

Reno, Nevada July 14, 2009

This plat is strictly conformable to the approved field notes, and the survey, having been correctly executed in accordance with the requirements of law and the regulations of this Bureau, is hereby accepted.

For the Director

Chief Cadastral Surveyor, Nevada