


TOWNSHIP 13 NORTH, RANGE 27 EAST, OF THE MOUNT DIABLO MERIDIAN, NEVADA


ENLARGED DIAGRAMS

Resurveyed by D. A. Potts and
M. G. Petrosine in 2006-08
N.89°58'10"W. 80.254

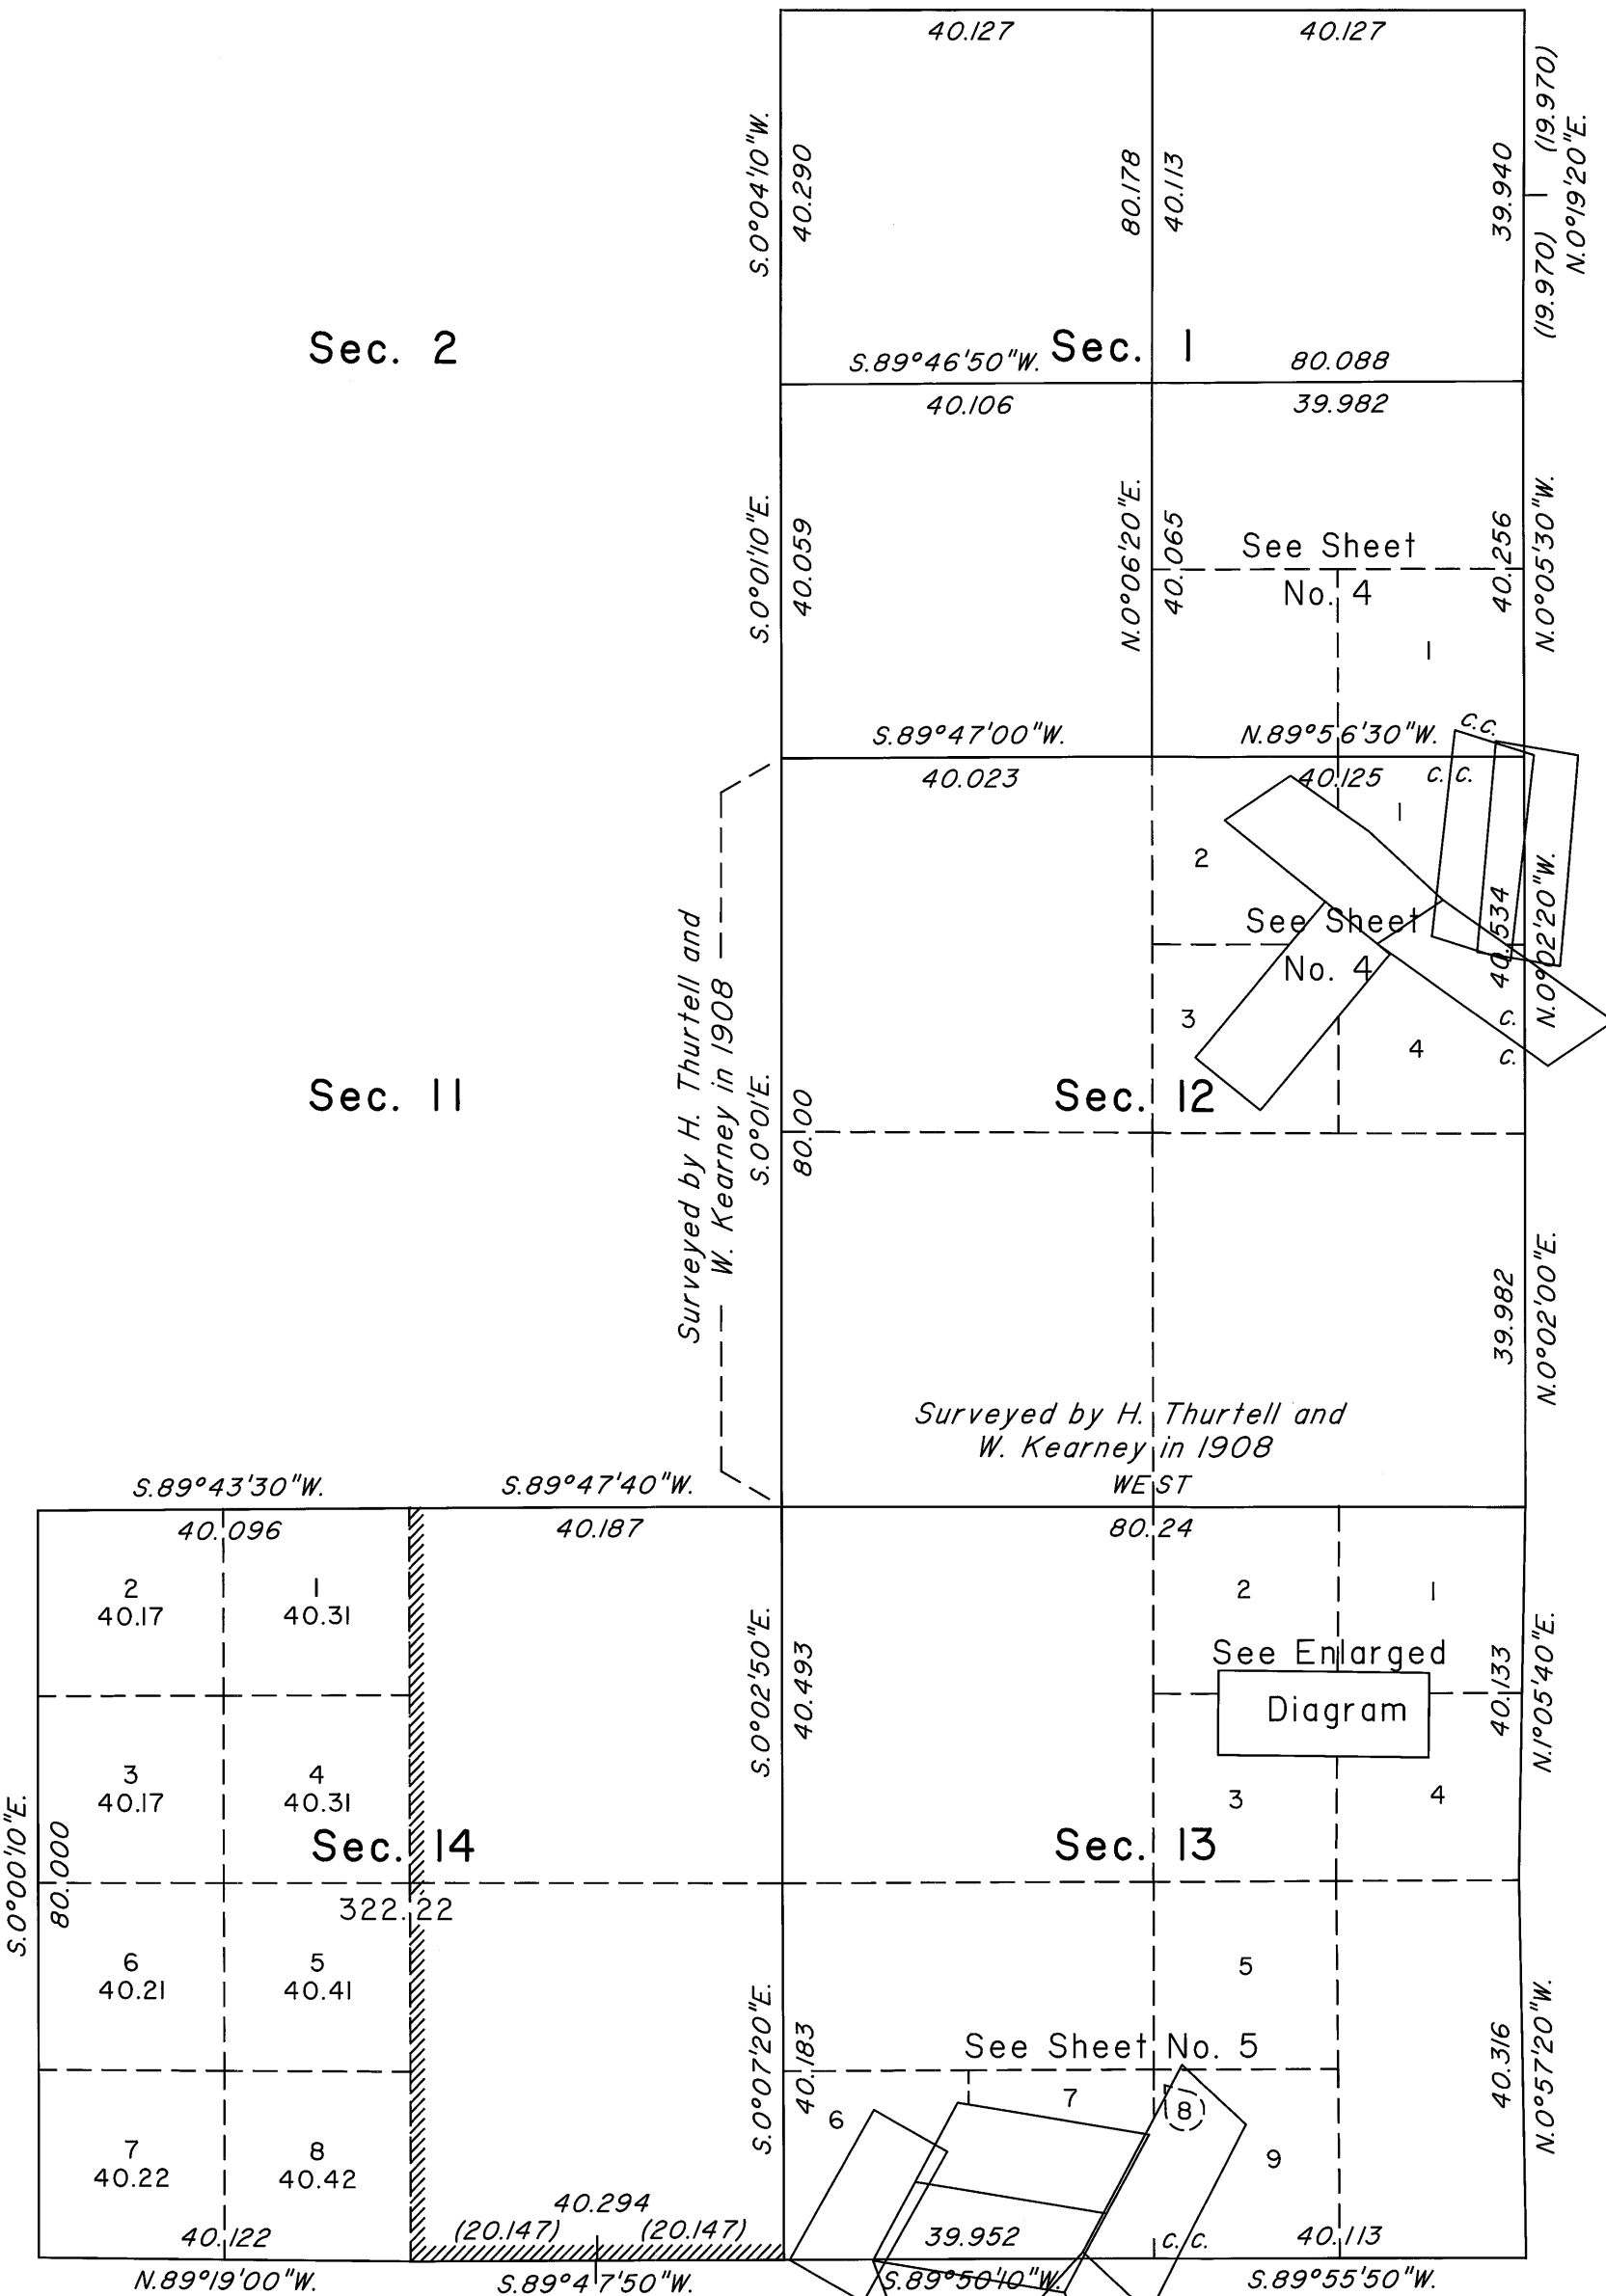

ENLARGED DIAGRAM OF
NE 1/4 SECTION 13

Surveyed by H. Thurtell and
W. Kearney in 1908
WEST

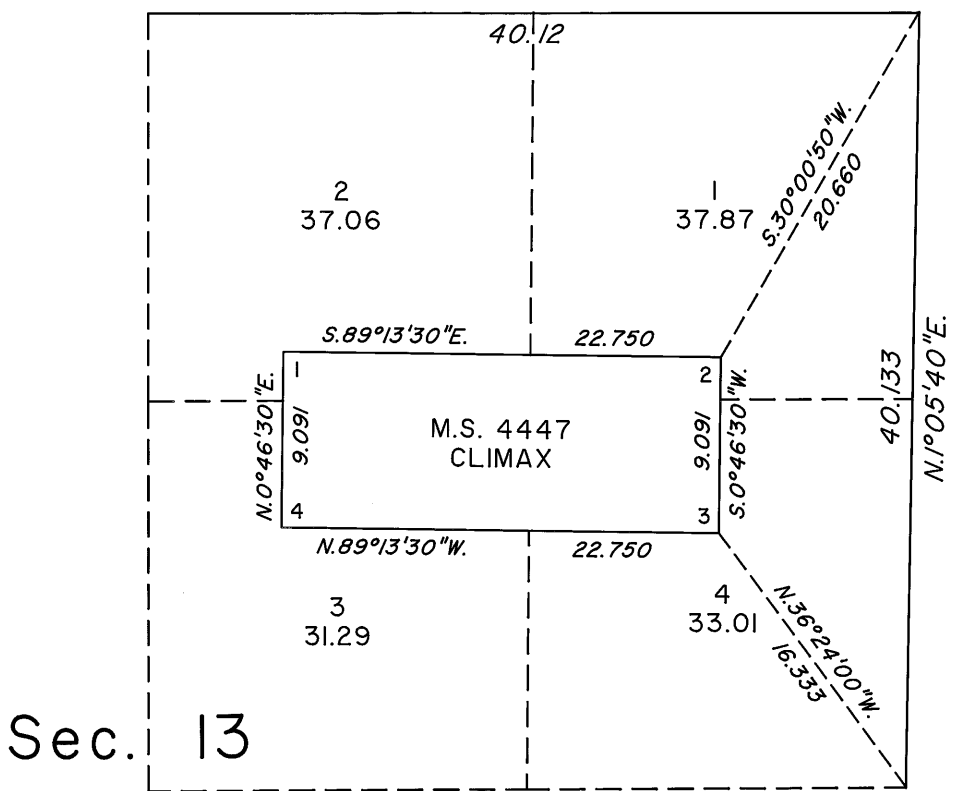

Scale in Chains

Reference should be made to Sheet No. 1 for survey information.

UNITED STATES DEPARTMENT OF THE INTERIOR
BUREAU OF LAND MANAGEMENT

Reno, Nevada July 14, 2009

This plat is strictly conformable to the approved field notes, and the survey, having been correctly executed in accordance with the requirements of law and the regulations of this Bureau, is hereby accepted.

For the Director

David D. Malar

Chief Cadastral Surveyor, Nevada