



TOWNSHIP 13 NORTH, RANGE 27 EAST, OF THE MOUNT DIABLO MERIDIAN, NEVADA

ENLARGED DIAGRAMS


OFFICIALLY FILED
NEVADA STATE OFFICE
at 10:00 AM on September 10, 2009

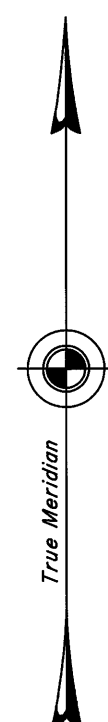


See
Detail
"A"

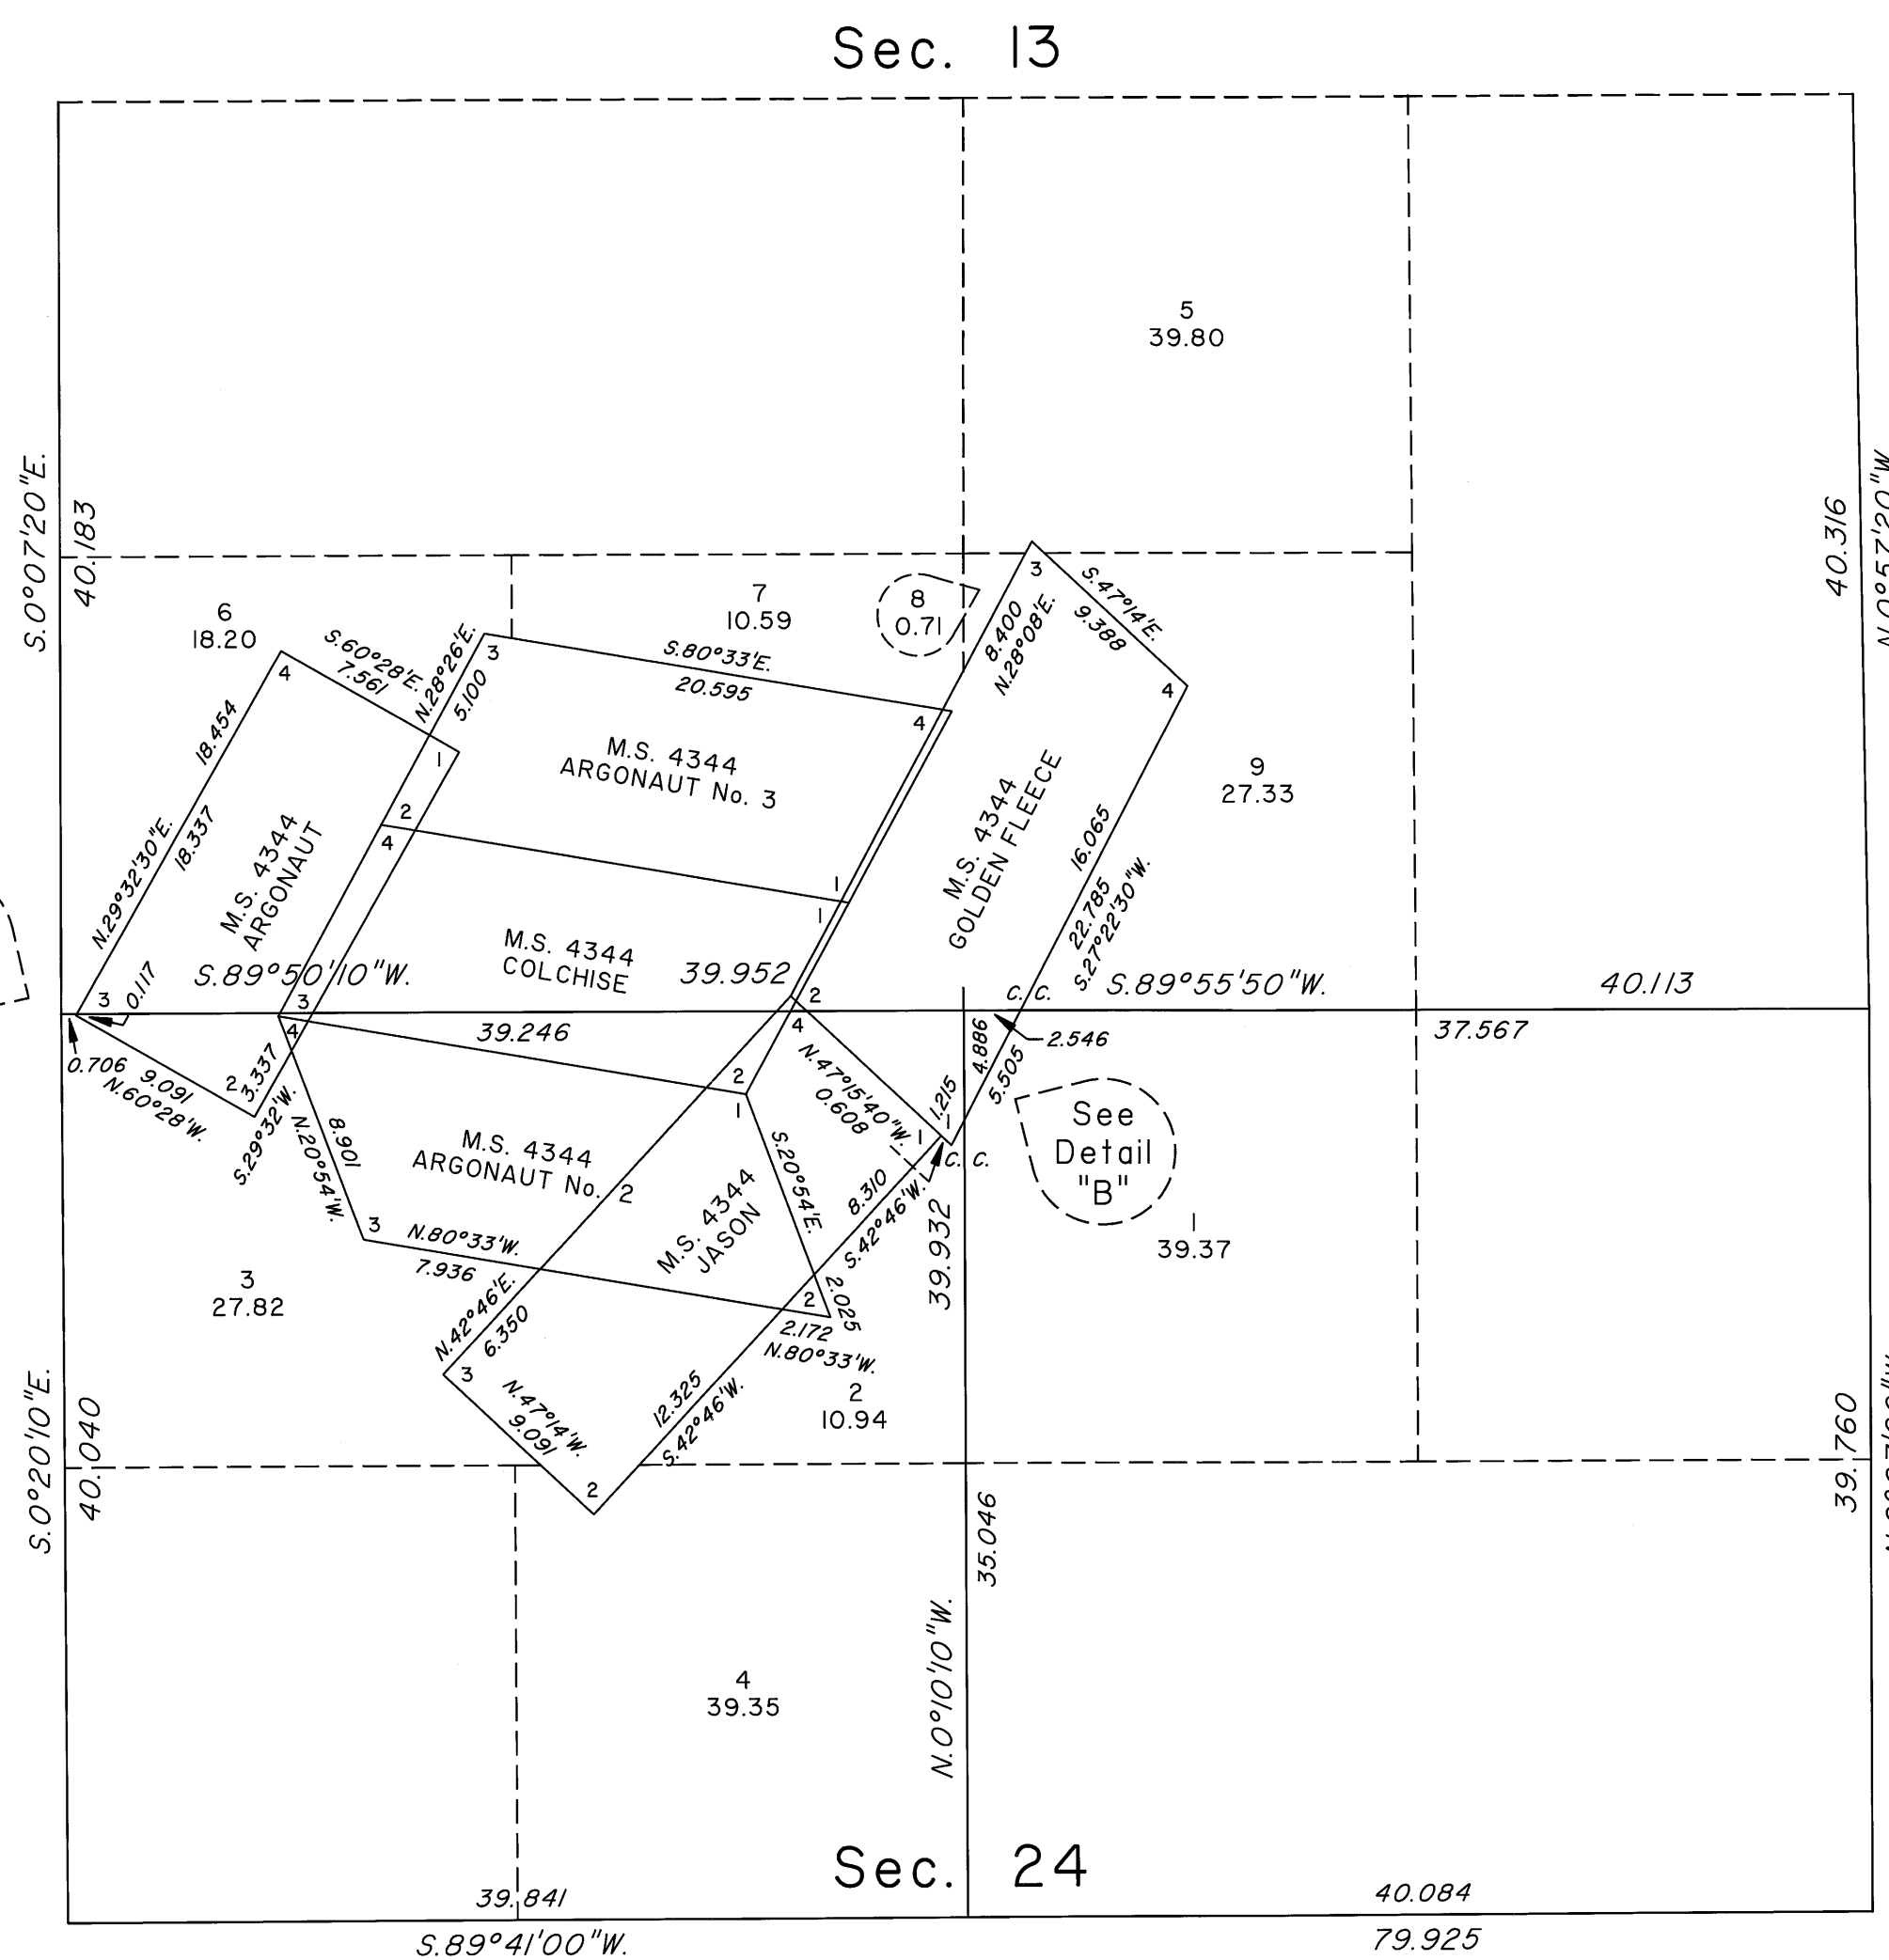

DETAIL "A"
Not to Scale

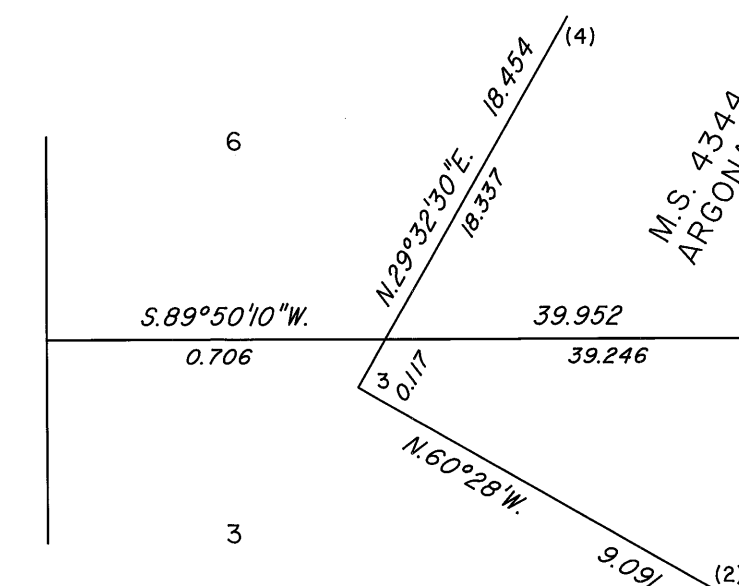

DETAIL "B"
Not to Scale

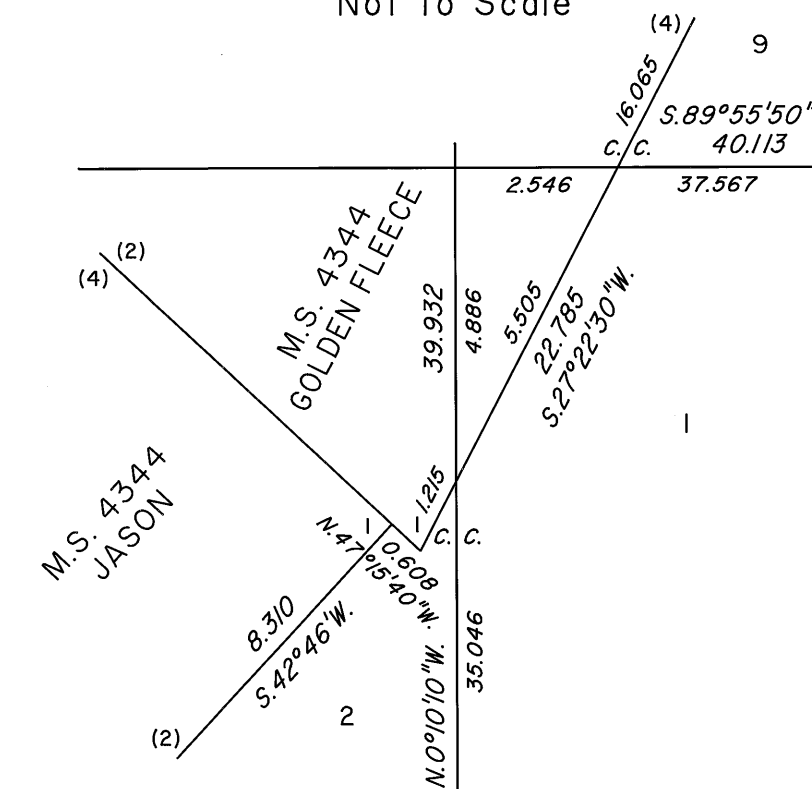

Reference should be made to Sheet No. 1 for survey information.

UNITED STATES DEPARTMENT OF THE INTERIOR
BUREAU OF LAND MANAGEMENT

Reno, Nevada July 14, 2009

This plat is strictly conformable to the approved field notes, and the survey, having been correctly executed in accordance with the requirements of law and the regulations of this Bureau, is hereby accepted.

For the Director

David P. Norton

Chief Cadastral Surveyor, Nevada