

TOWNSHIP 13 NORTH, RANGE 27 EAST OF THE MOUNT DIABLO MERIDIAN, NEVADA

ENLARGED DIAGRAM OF THE SE 1/4 OF SECTION 30 AND SECTION 31




Sec. 36

Sec. 30

Sec. 31

Sec. 6

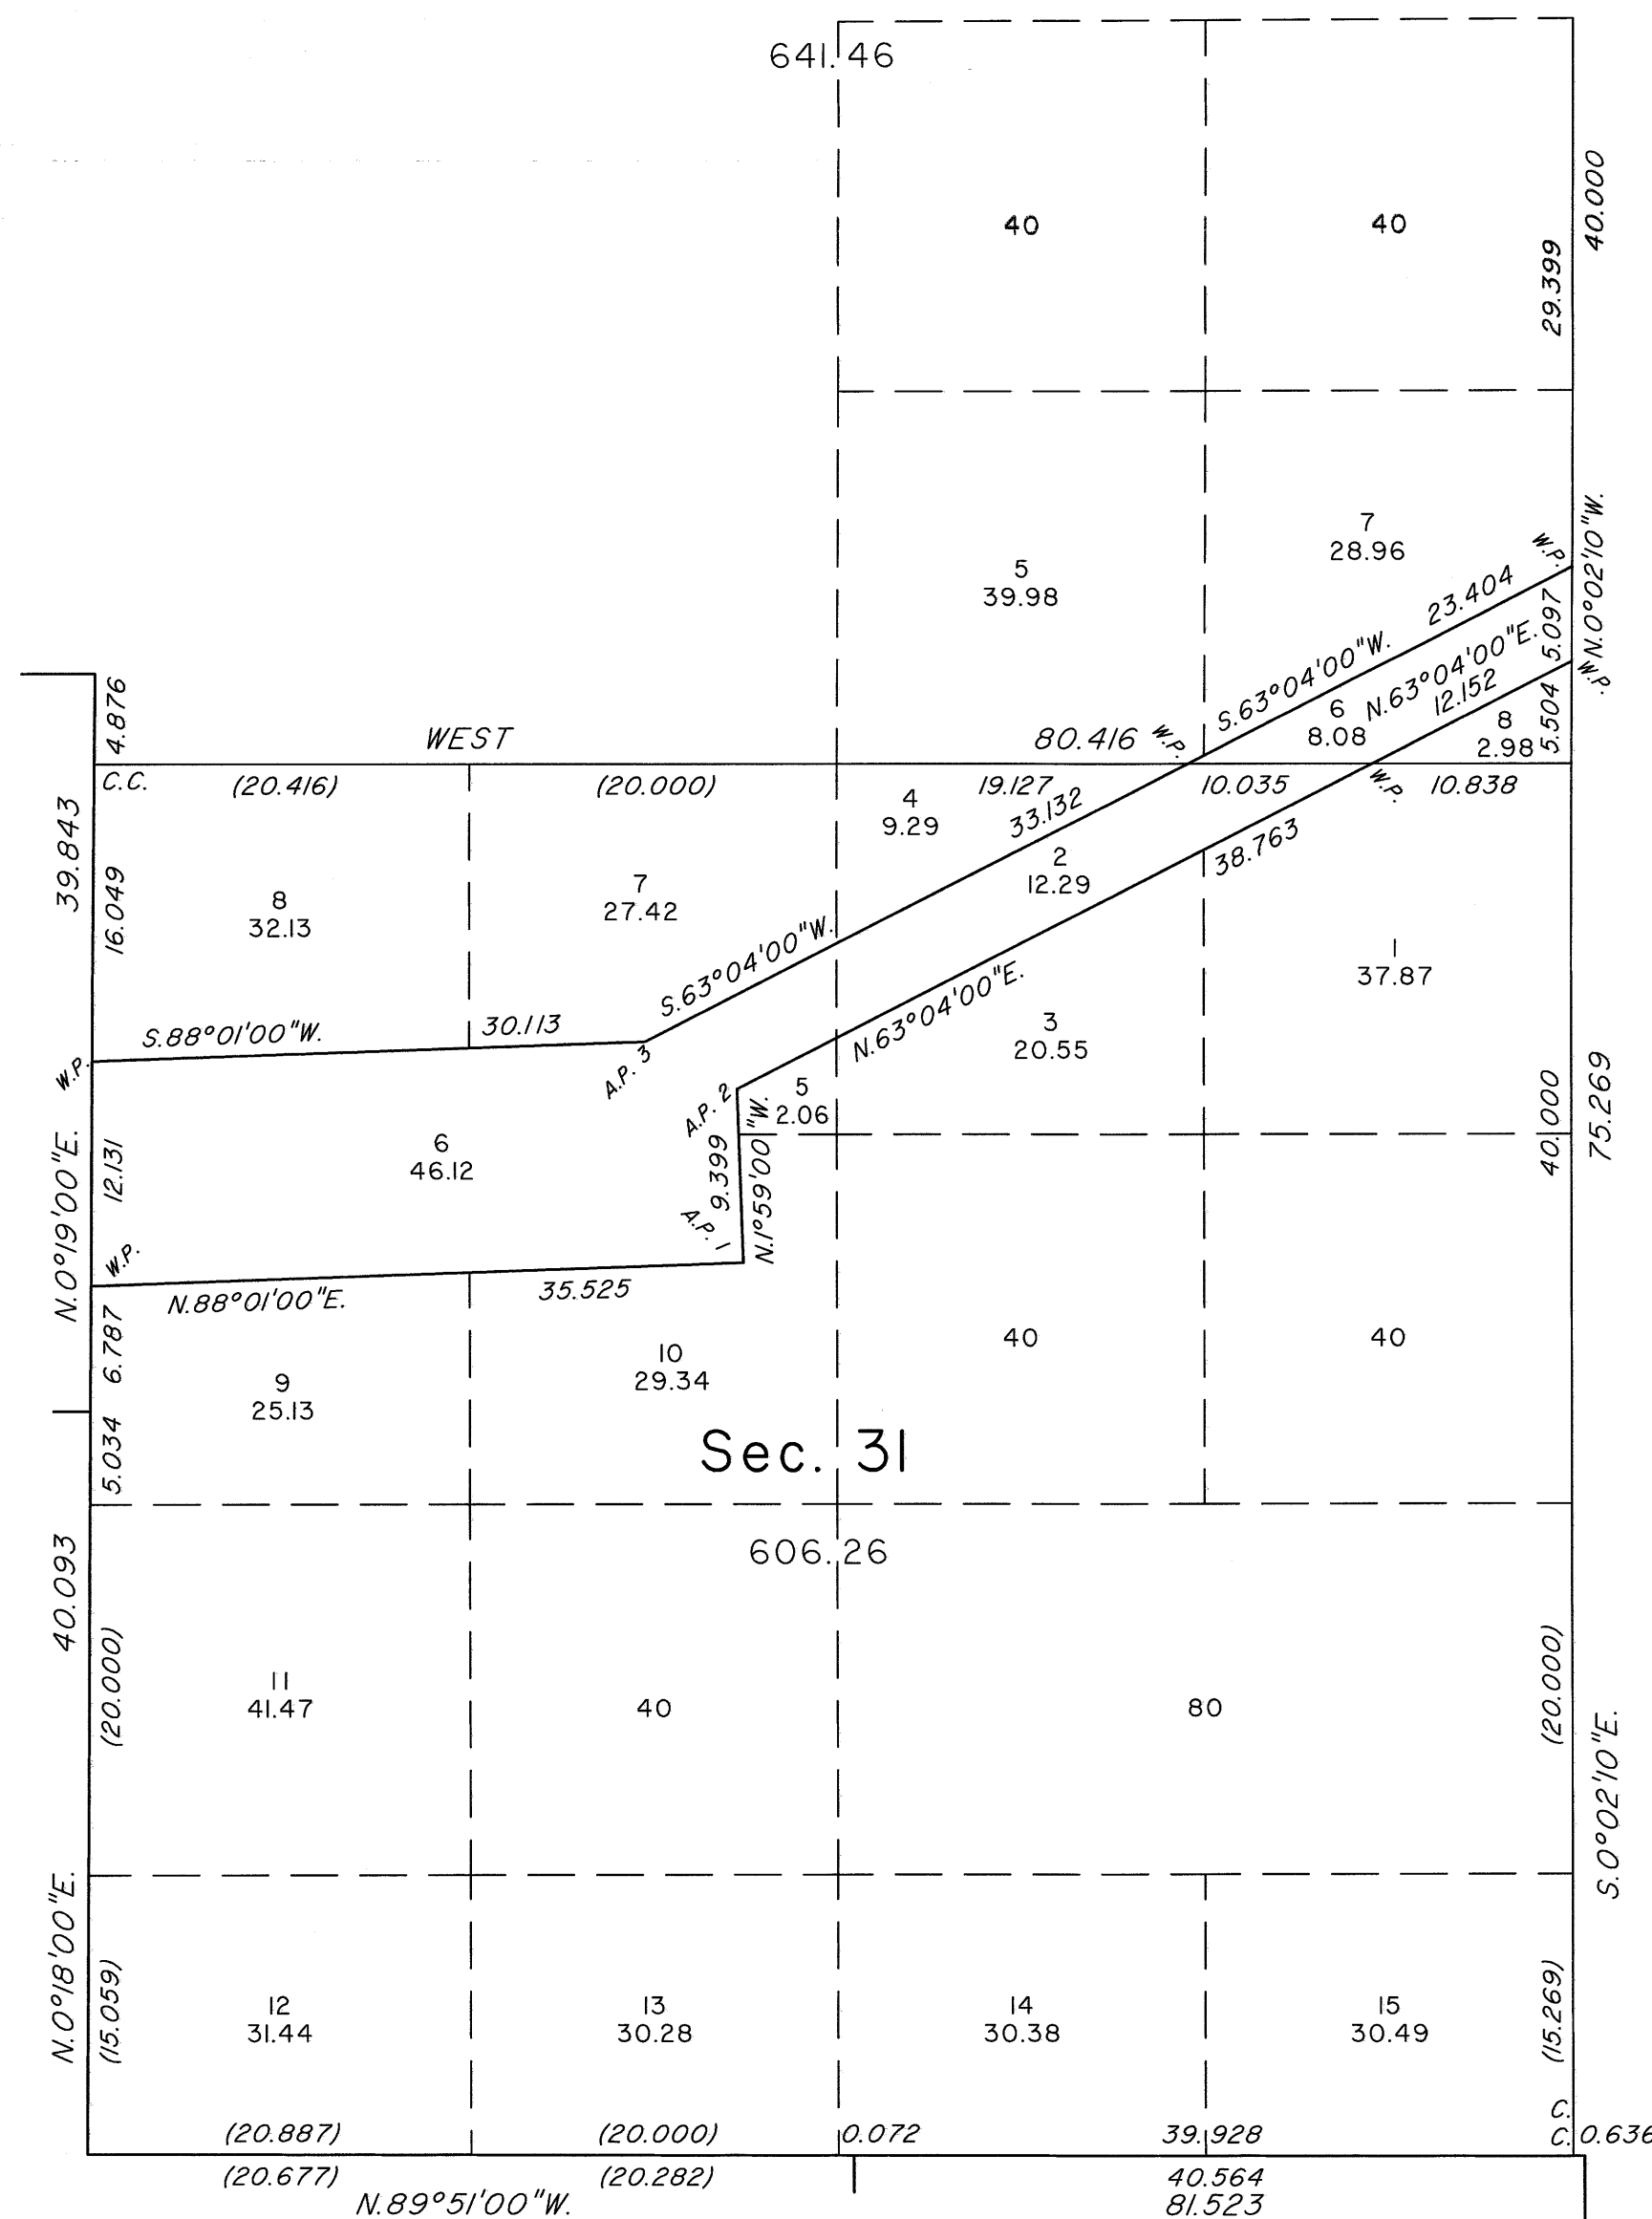

Reference should be made to Sheet No. 1 for survey information.

UNITED STATES DEPARTMENT OF THE INTERIOR
BUREAU OF LAND MANAGEMENT

Reno, Nevada May 14, 2015

This plat is strictly conformable to the approved field notes, and the survey, having been correctly executed in accordance with the requirements of law and the regulations of this Bureau, is hereby accepted.

For the Director

Michael S. Hammer

Chief Cadastral Surveyor for Nevada

