


TOWNSHIP 13 NORTH, RANGE 31 EAST, OF THE MOUNT DIABLO MERIDIAN, NEVADA


Latitude 39°01'32.028" N.
Longitude 118°33'05.582" W.
NAD83 (CORS96) (2002)

Surveyed by
C.S. Swanholm, R.F. Guinn,
S. Ackerman and C. Pettingill

in 1936-37

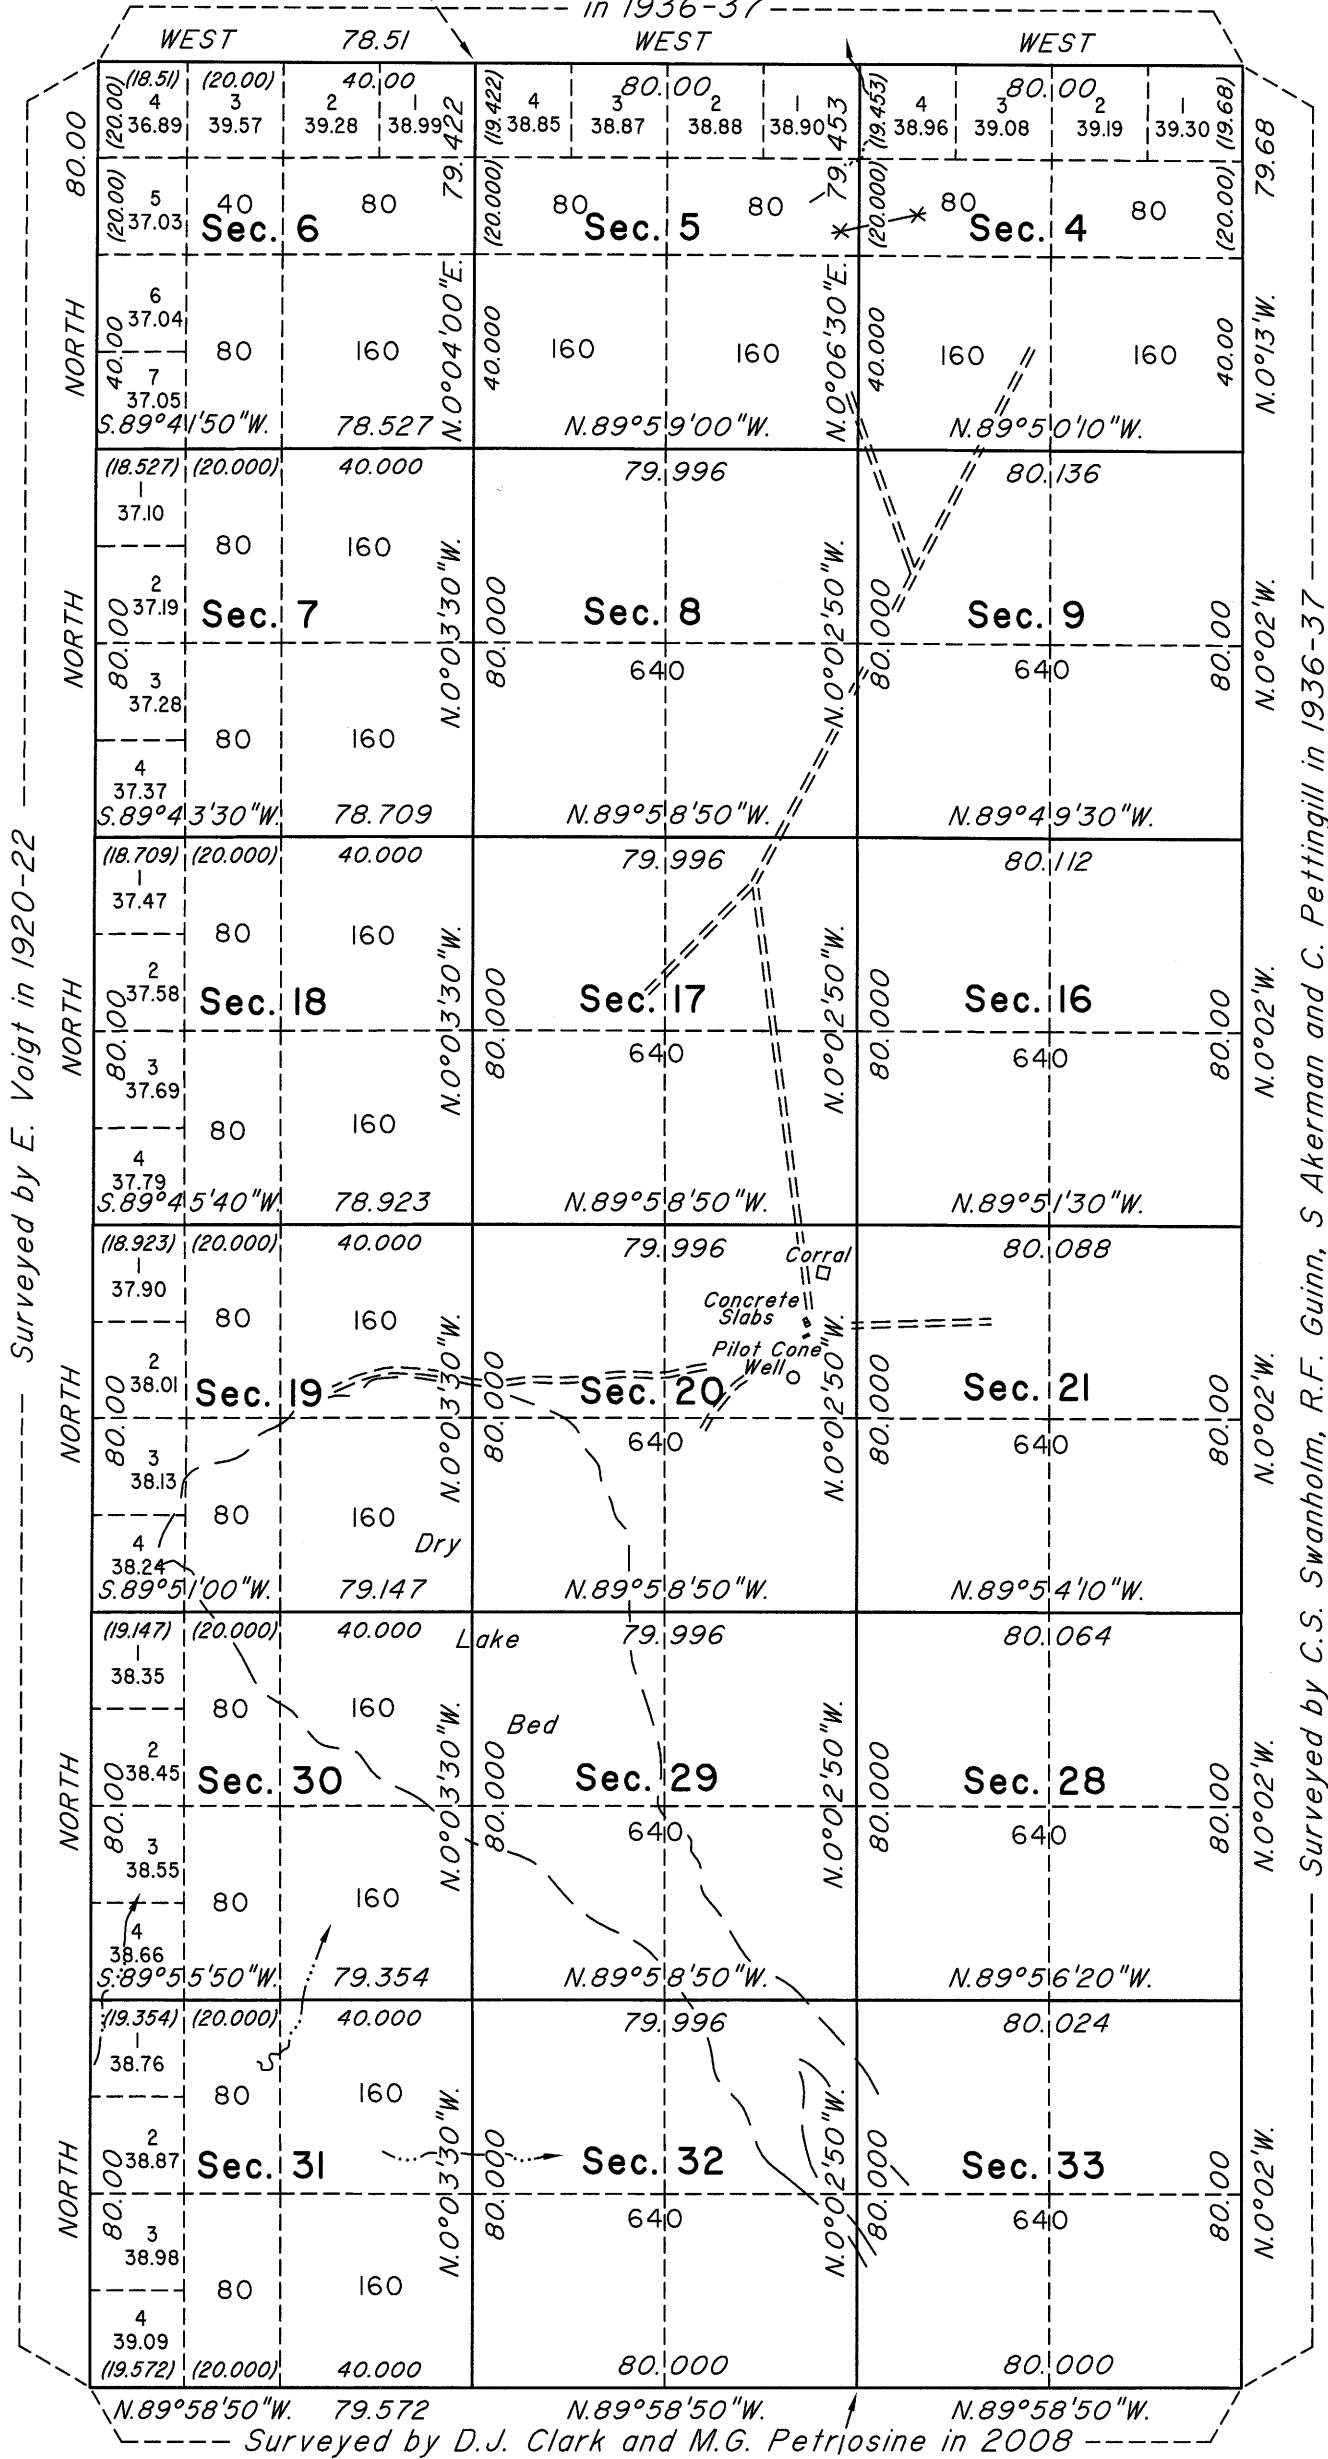

Latitude 38°56'19.325" N.
Longitude 118°31'58.512" W.
NAD83 (CORS96) (2002)

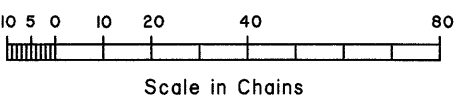

Area surveyed: 11,459.34 acres

A history of the surveys is contained in the field notes.

This plat represents the survey of a portion of the sub-divisional lines of Township 13 North, Range 31 East, Mount Diablo Meridian, Nevada.

Survey executed by Joseph J. Johnson, Cadastral Surveyor, beginning July 14, 2010 and completed November 1, 2010, pursuant to Special Instructions dated June 9, 2010, for Group No. 899, Nevada.

Surveyed by

C.S. Swanholm, R.F. Guinn,

S. Ackerman and C. Pettingill

in 1936-37

UNITED STATES DEPARTMENT OF THE INTERIOR
BUREAU OF LAND MANAGEMENT

Reno, Nevada September 1, 2011

This plat is strictly conformable to the approved field notes, and the survey, having been correctly executed in accordance with the requirements of law and the regulations of this Bureau, is hereby accepted.

For the Director

David A. Moran

Chief Cadastral Surveyor for Nevada