
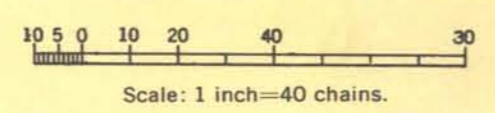


TOWNSHIP N^o 13 NORTH, RANGE N^o 31 1/2 EAST, OF THE MOUNT DIABLO MERIDIAN, NEVADA.

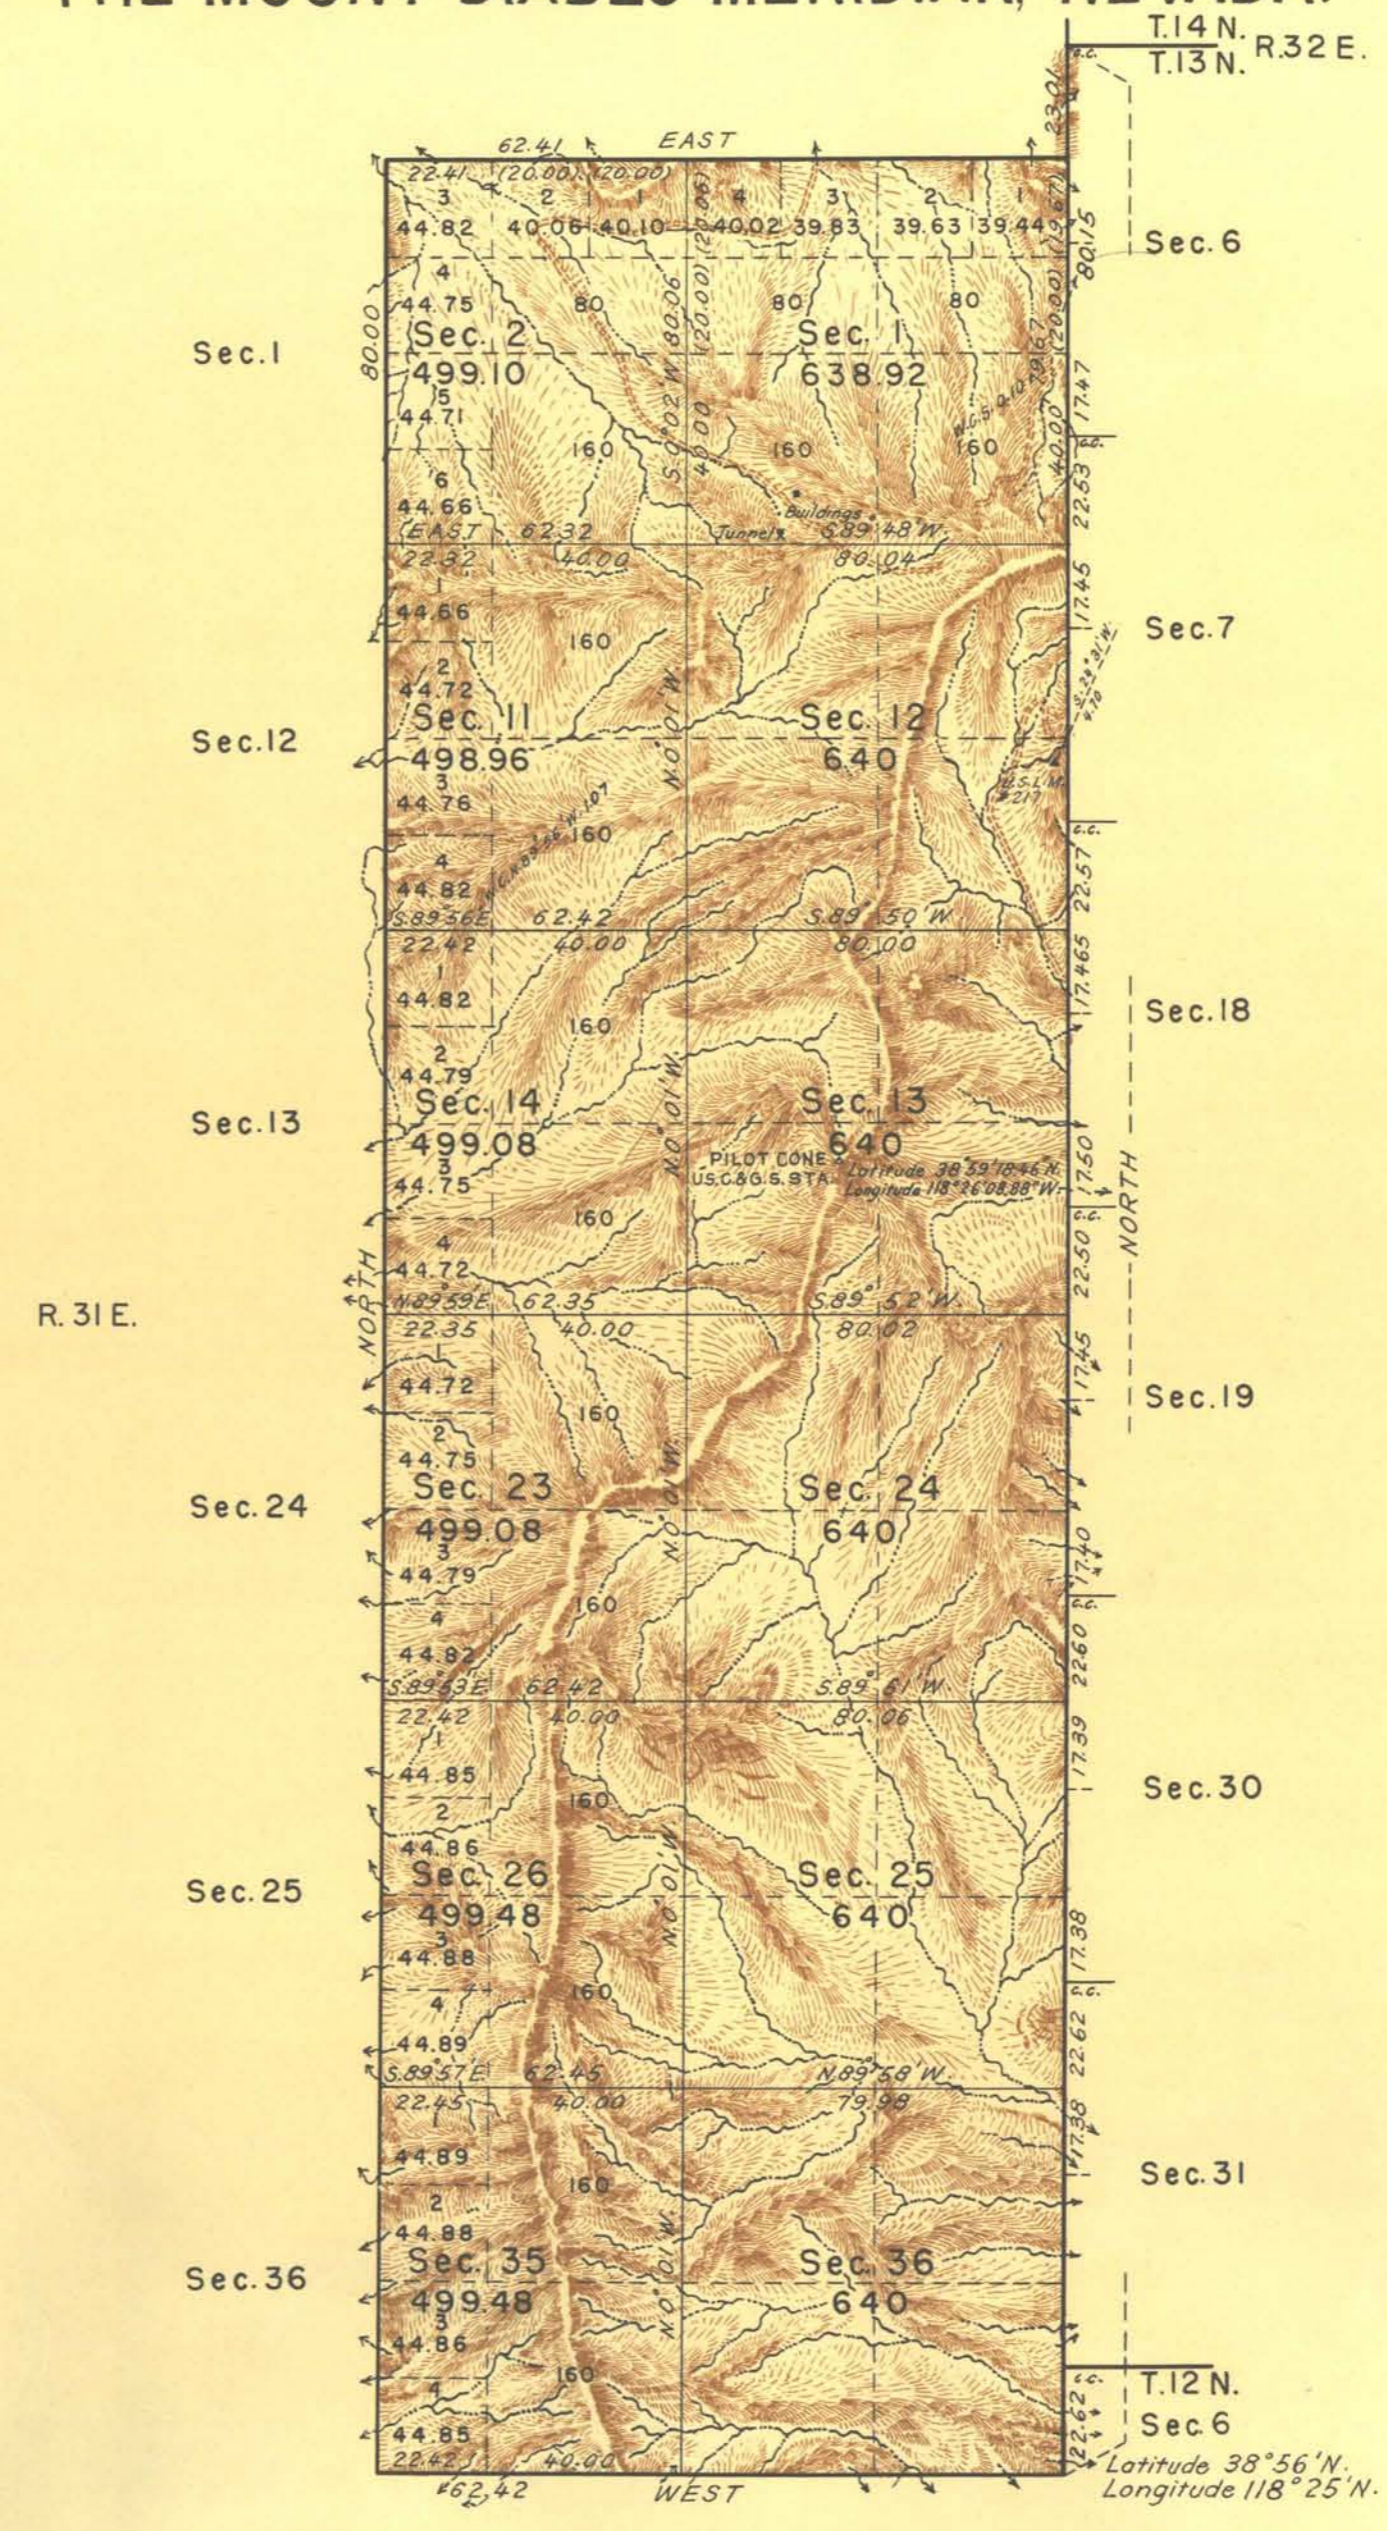

UNITED STATES DEPARTMENT OF THE INTERIOR
BUREAU OF LAND MANAGEMENT

Denver, Colorado, November 1, 1946.
This plat is strictly conformable to the field notes of the survey which have been examined and approved.

Washington, D. C., July 11, 1947
The survey represented by this plat, having been correctly executed in accordance with the requirements of law and the regulations of this office, is hereby accepted.

C. H. Stanton
Acting Chief Cadastral Engineer.

W. H. Stewart
Assistant Director

Area surveyed 6,834.10 acres

LINES DESIGNATED	BY WHOM SURVEYED	GROUP NO.	DATE OF SPECIAL INSTRUCTIONS	WHEN SURVEYED	
				BEGUN	COMPLETED
Subdivisional	Carl S. Swanholm Robert F. Guinn Clifford P. Devine Conrod Pettingill	181	December 20, 1933	Nov. 23, 1936	May 12, 1937

Comp. by F. B. S. Plat.