


TOWNSHIP 13 NORTH, RANGE 32 EAST, OF THE MOUNT DIABLO MERIDIAN, NEVADA
SUPPLEMENTAL PLAT OF SECTION 8

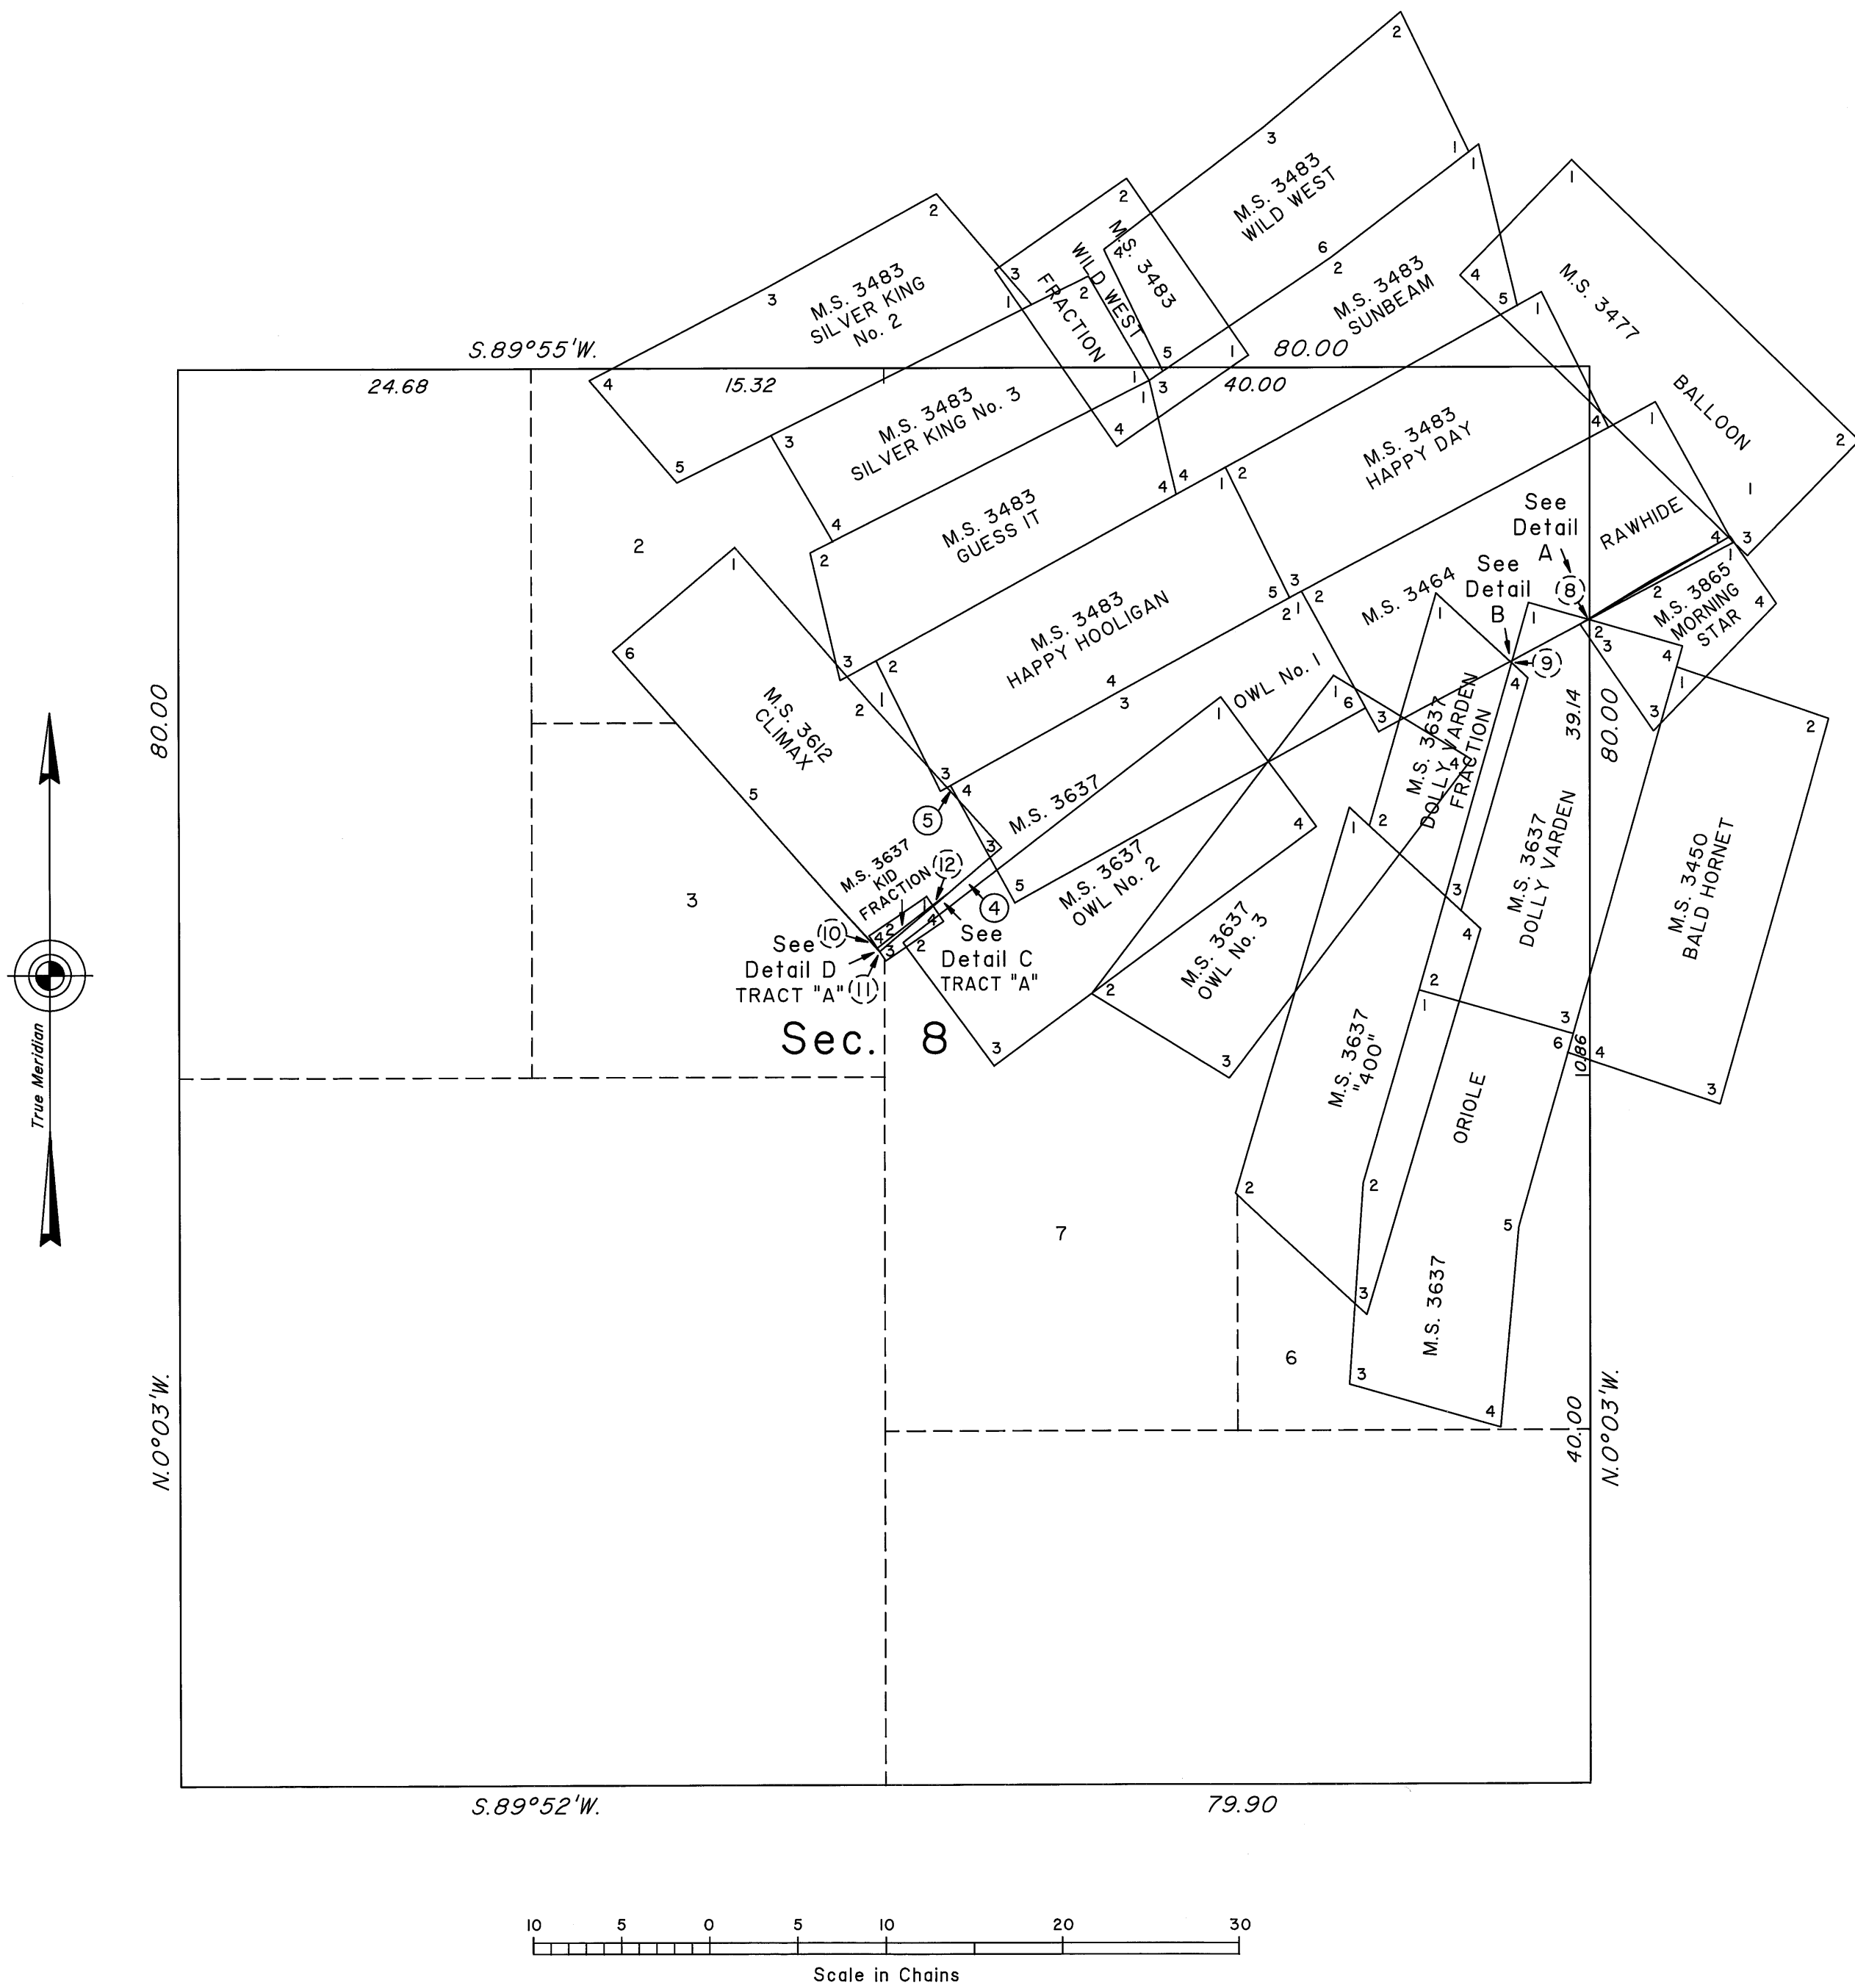

This plat, in two sheets, showing amended lottings created by the segregation of the RAWHIDE lode of Mineral Survey No. 3464; the Stray Dog No. 3 lode of cancelled Mineral No. 3538; the CLIMAX lode of Mineral Survey No. 3612; the DOLLY VARDEN lode, DOLLY VARDEN FRACTION lode and KID FRACTION lode of Mineral Survey No. 3637, and the MORNING STAR lode of Mineral Survey No. 3865 in sec. 8, T. 13 N., R. 32 E., Mount Diablo Meridian, Nevada, is based on the plat in two sheets approved June 22, 1944 and accepted June 30, 1944, and the mineral survey records.

See Sheet No. 2 for Details A through D.

UNITED STATES DEPARTMENT OF THE INTERIOR
BUREAU OF LAND MANAGEMENT

Reno, Nevada June 9, 2008

This plat, showing amended lottings, is based upon the official records, and having been correctly prepared in accordance with the regulations of this Bureau, is hereby accepted.

For the Director

David A. Moran

Chief Cadastral Surveyor, Nevada