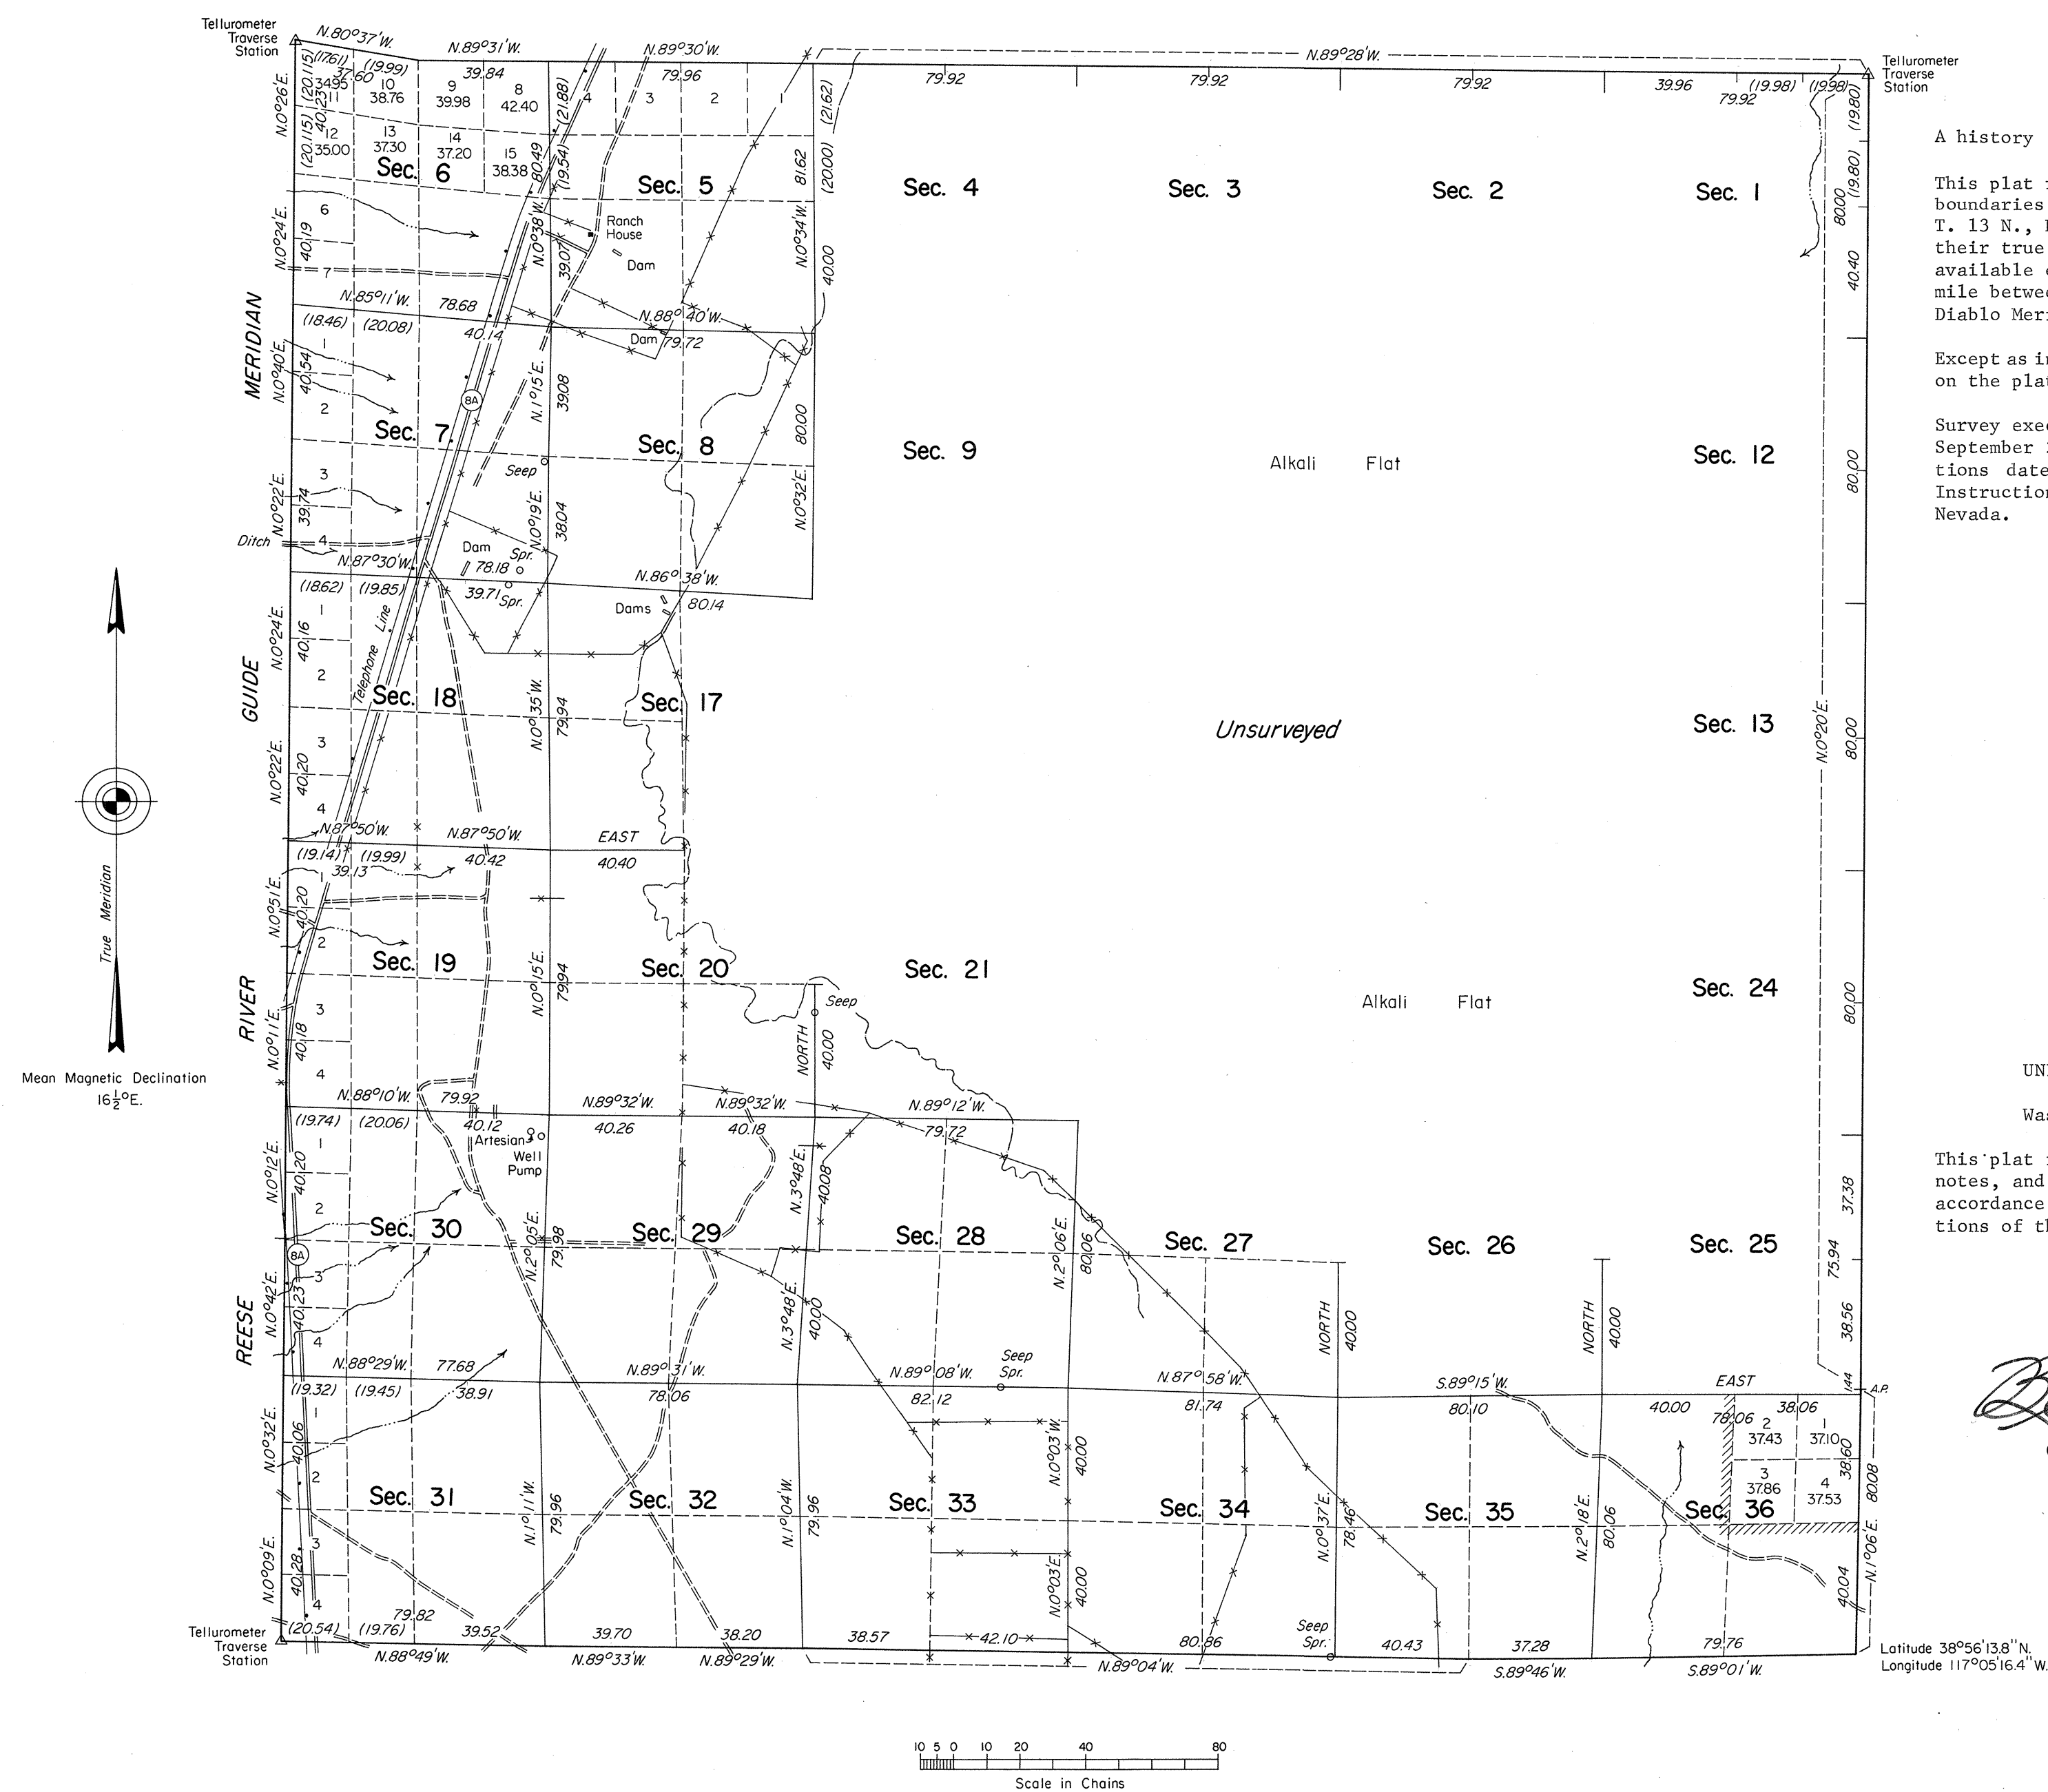


TOWNSHIP 13 NORTH, RANGE 43 EAST, OF THE MOUNT DIABLO MERIDIAN, NEVADA
DEPENDENT RESURVEY

A history of surveys is contained in the field notes.

This plat represents a dependent resurvey of the exterior boundaries and a portion of the subdivisional lines of T. 13 N., R. 43 E., designed to restore the corners in their true original locations according to the best available evidence and the survey of the east one-half mile between secs. 25 and 36, T. 13 N., R. 43 E., Mount Diablo Meridian, Nevada.

Except as indicated hereon, lottings and areas are as shown on the plat approved December 27, 1873.

Survey executed by James R. Munson, Cadastral Surveyor, September 23 to December 28, 1976, under Special Instructions dated September 2, 1976 and Supplemental Special Instructions dated December 16, 1976, for Group No. 545, Nevada.

UNITED STATES DEPARTMENT OF THE INTERIOR
BUREAU OF LAND MANAGEMENT
Washington, D.C. April 20, 1978

This plat is strictly conformable to the approved field notes, and the survey, having been correctly executed in accordance with the requirements of law and the regulations of this Bureau, is hereby accepted.

For the Director

Bernard W. Foster
Chief, Division of Cadastral Survey