


ORIGINAL

OFFICIALLY FILED
NEVADA STATE OFFICE
at 10:00 AM on April 1, 1997

TOWNSHIP 13 NORTH, RANGE 45 EAST, OF THE MOUNT DIABLO MERIDIAN, NEVADA
SUPPLEMENTAL PLAT OF THE S 1/2 SEC. 14 AND N 1/2 SEC. 23

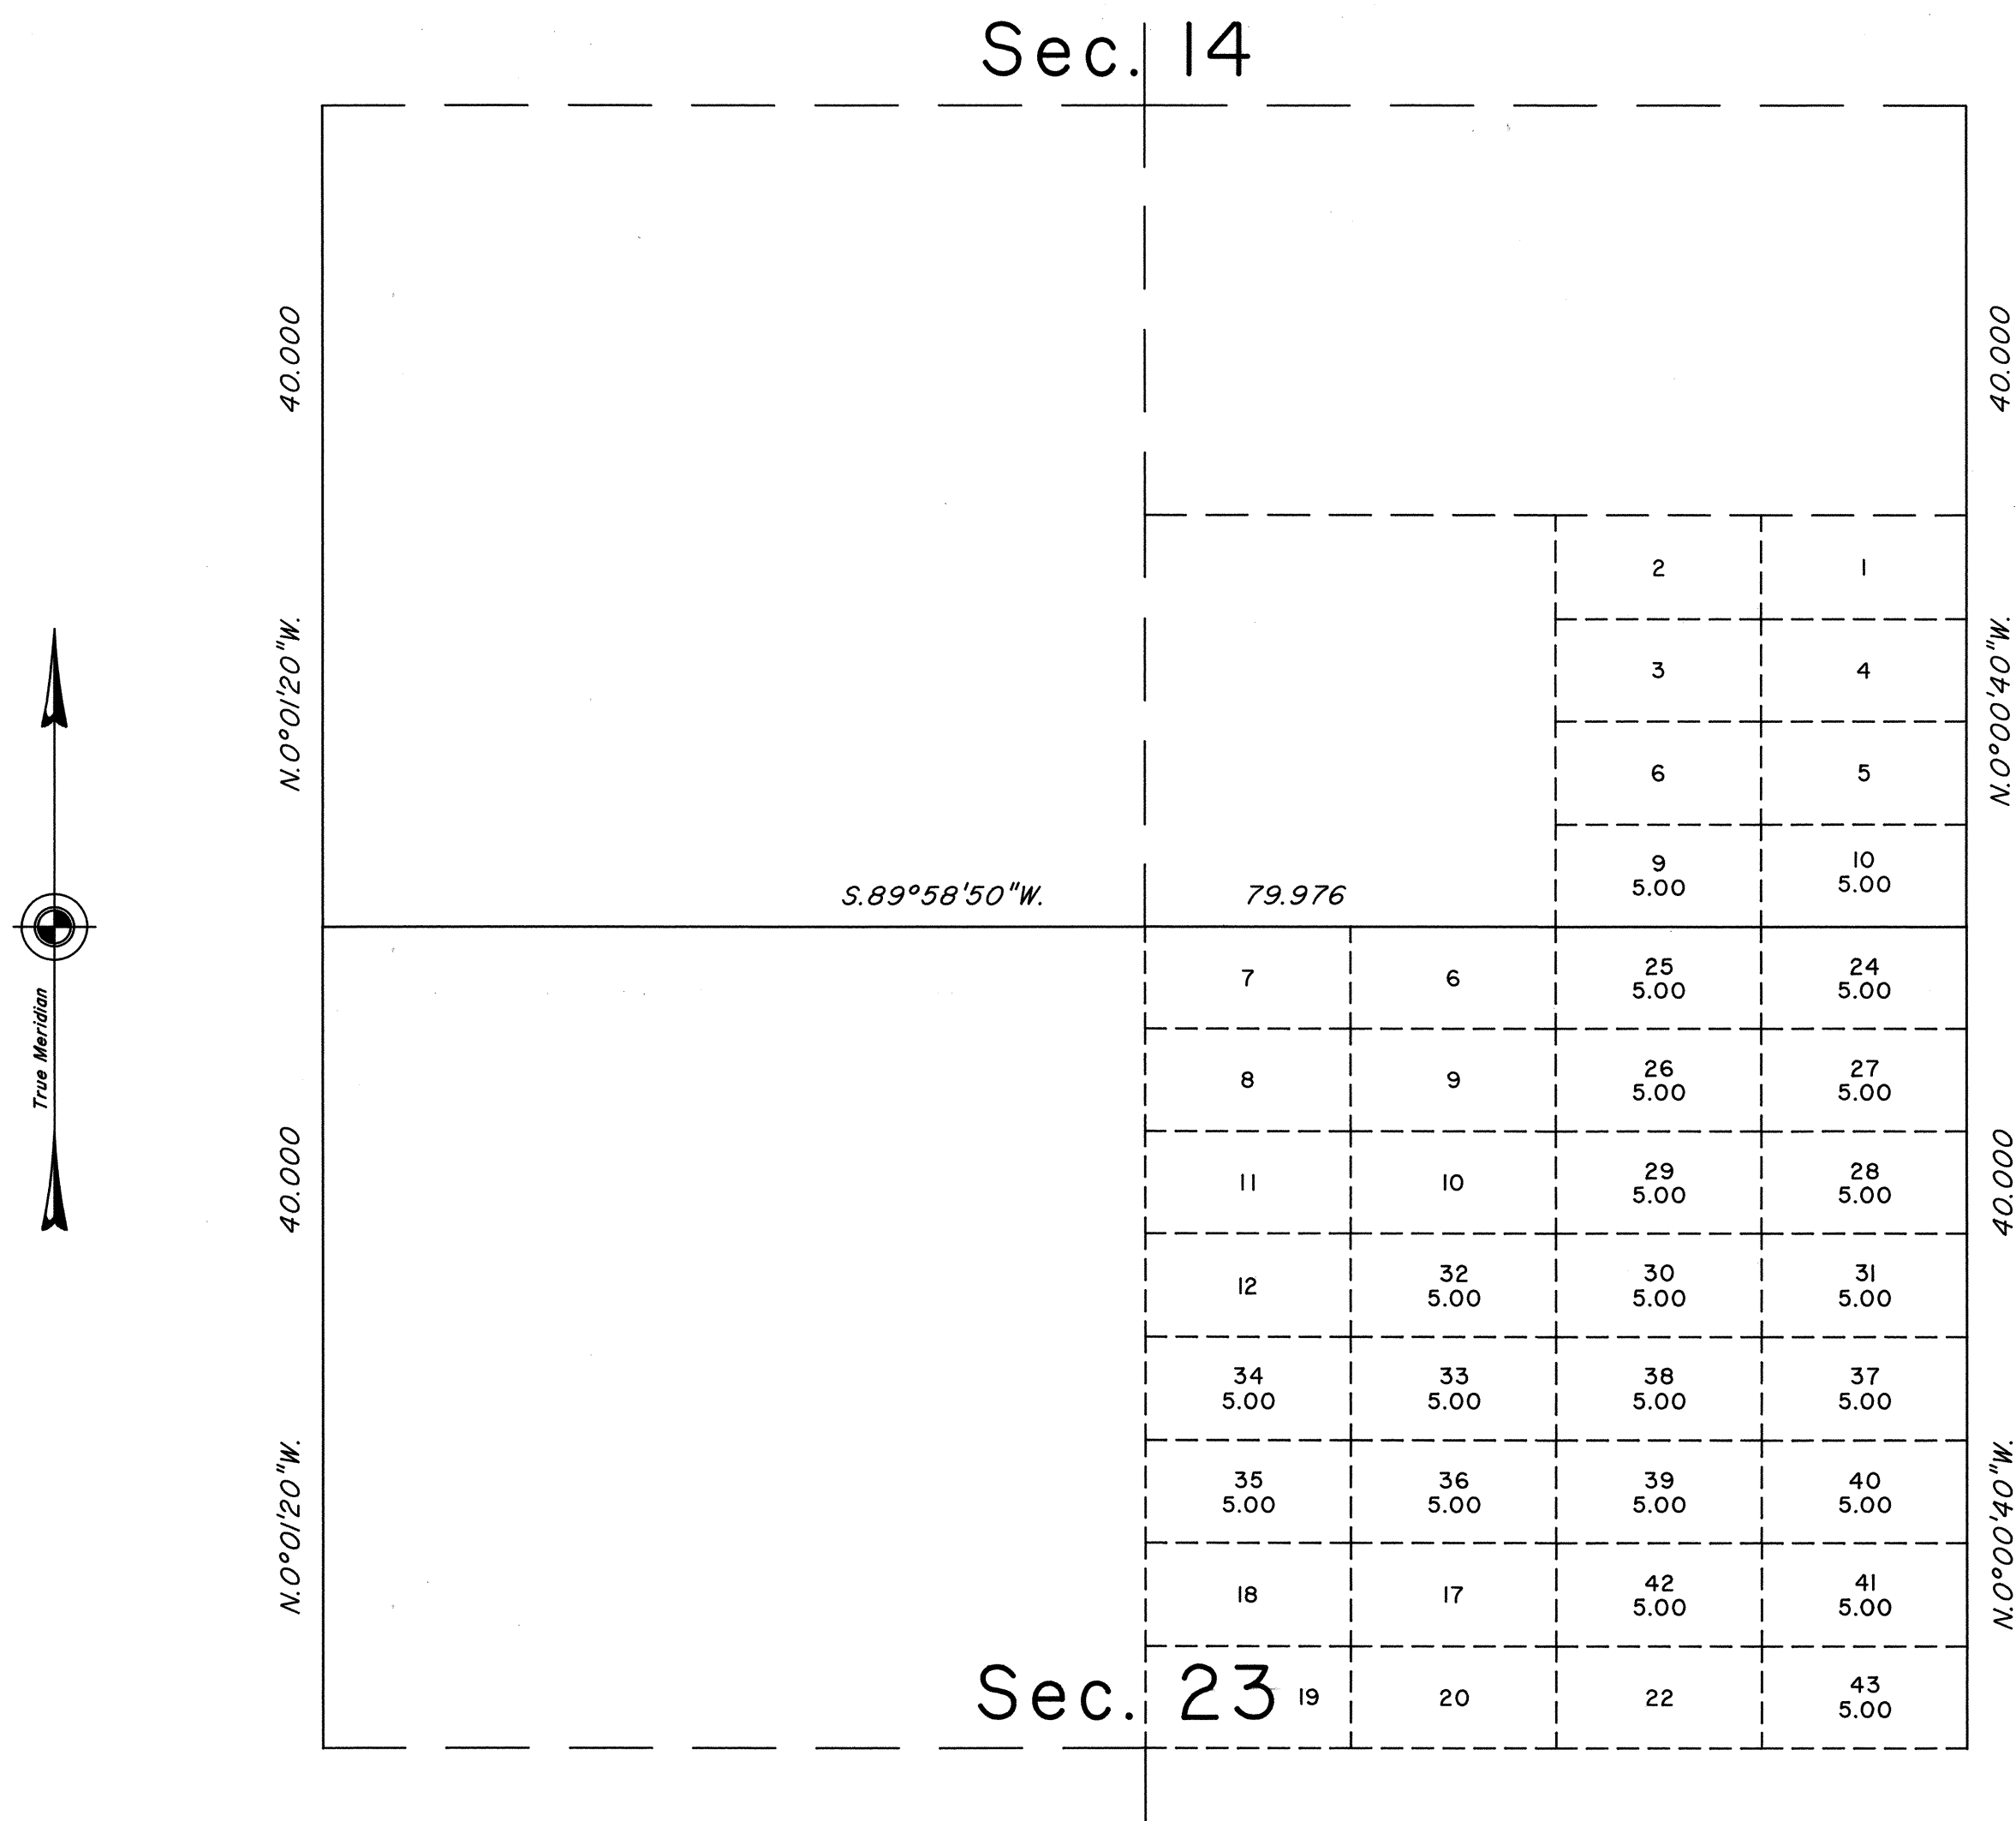

This plat, showing amended lottings in the S 1/2 of sec. 14 and in the N 1/2 of sec. 23, T.13N., R.45E., Mount Diablo Meridian, Nevada, is based upon the plat accepted February 24, 1993.

UNITED STATES DEPARTMENT OF THE INTERIOR
BUREAU OF LAND MANAGEMENT


Reno, Nevada April 1, 1997

This plat, showing amended lottings, is based upon the official records, and having been correctly prepared in accordance with the regulations of this Bureau, is hereby accepted.

For the Director

Robert H. Thompson

Acting Chief Cadastral Surveyor, Nevada

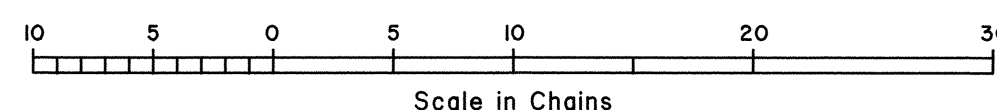

63

T.13N., R.45E., M.D.M.