


TOWNSHIP N° 13 NORTH, RANGE N° 49 EAST, OF THE MOUNT DIABLO MERIDIAN, NEVADA.

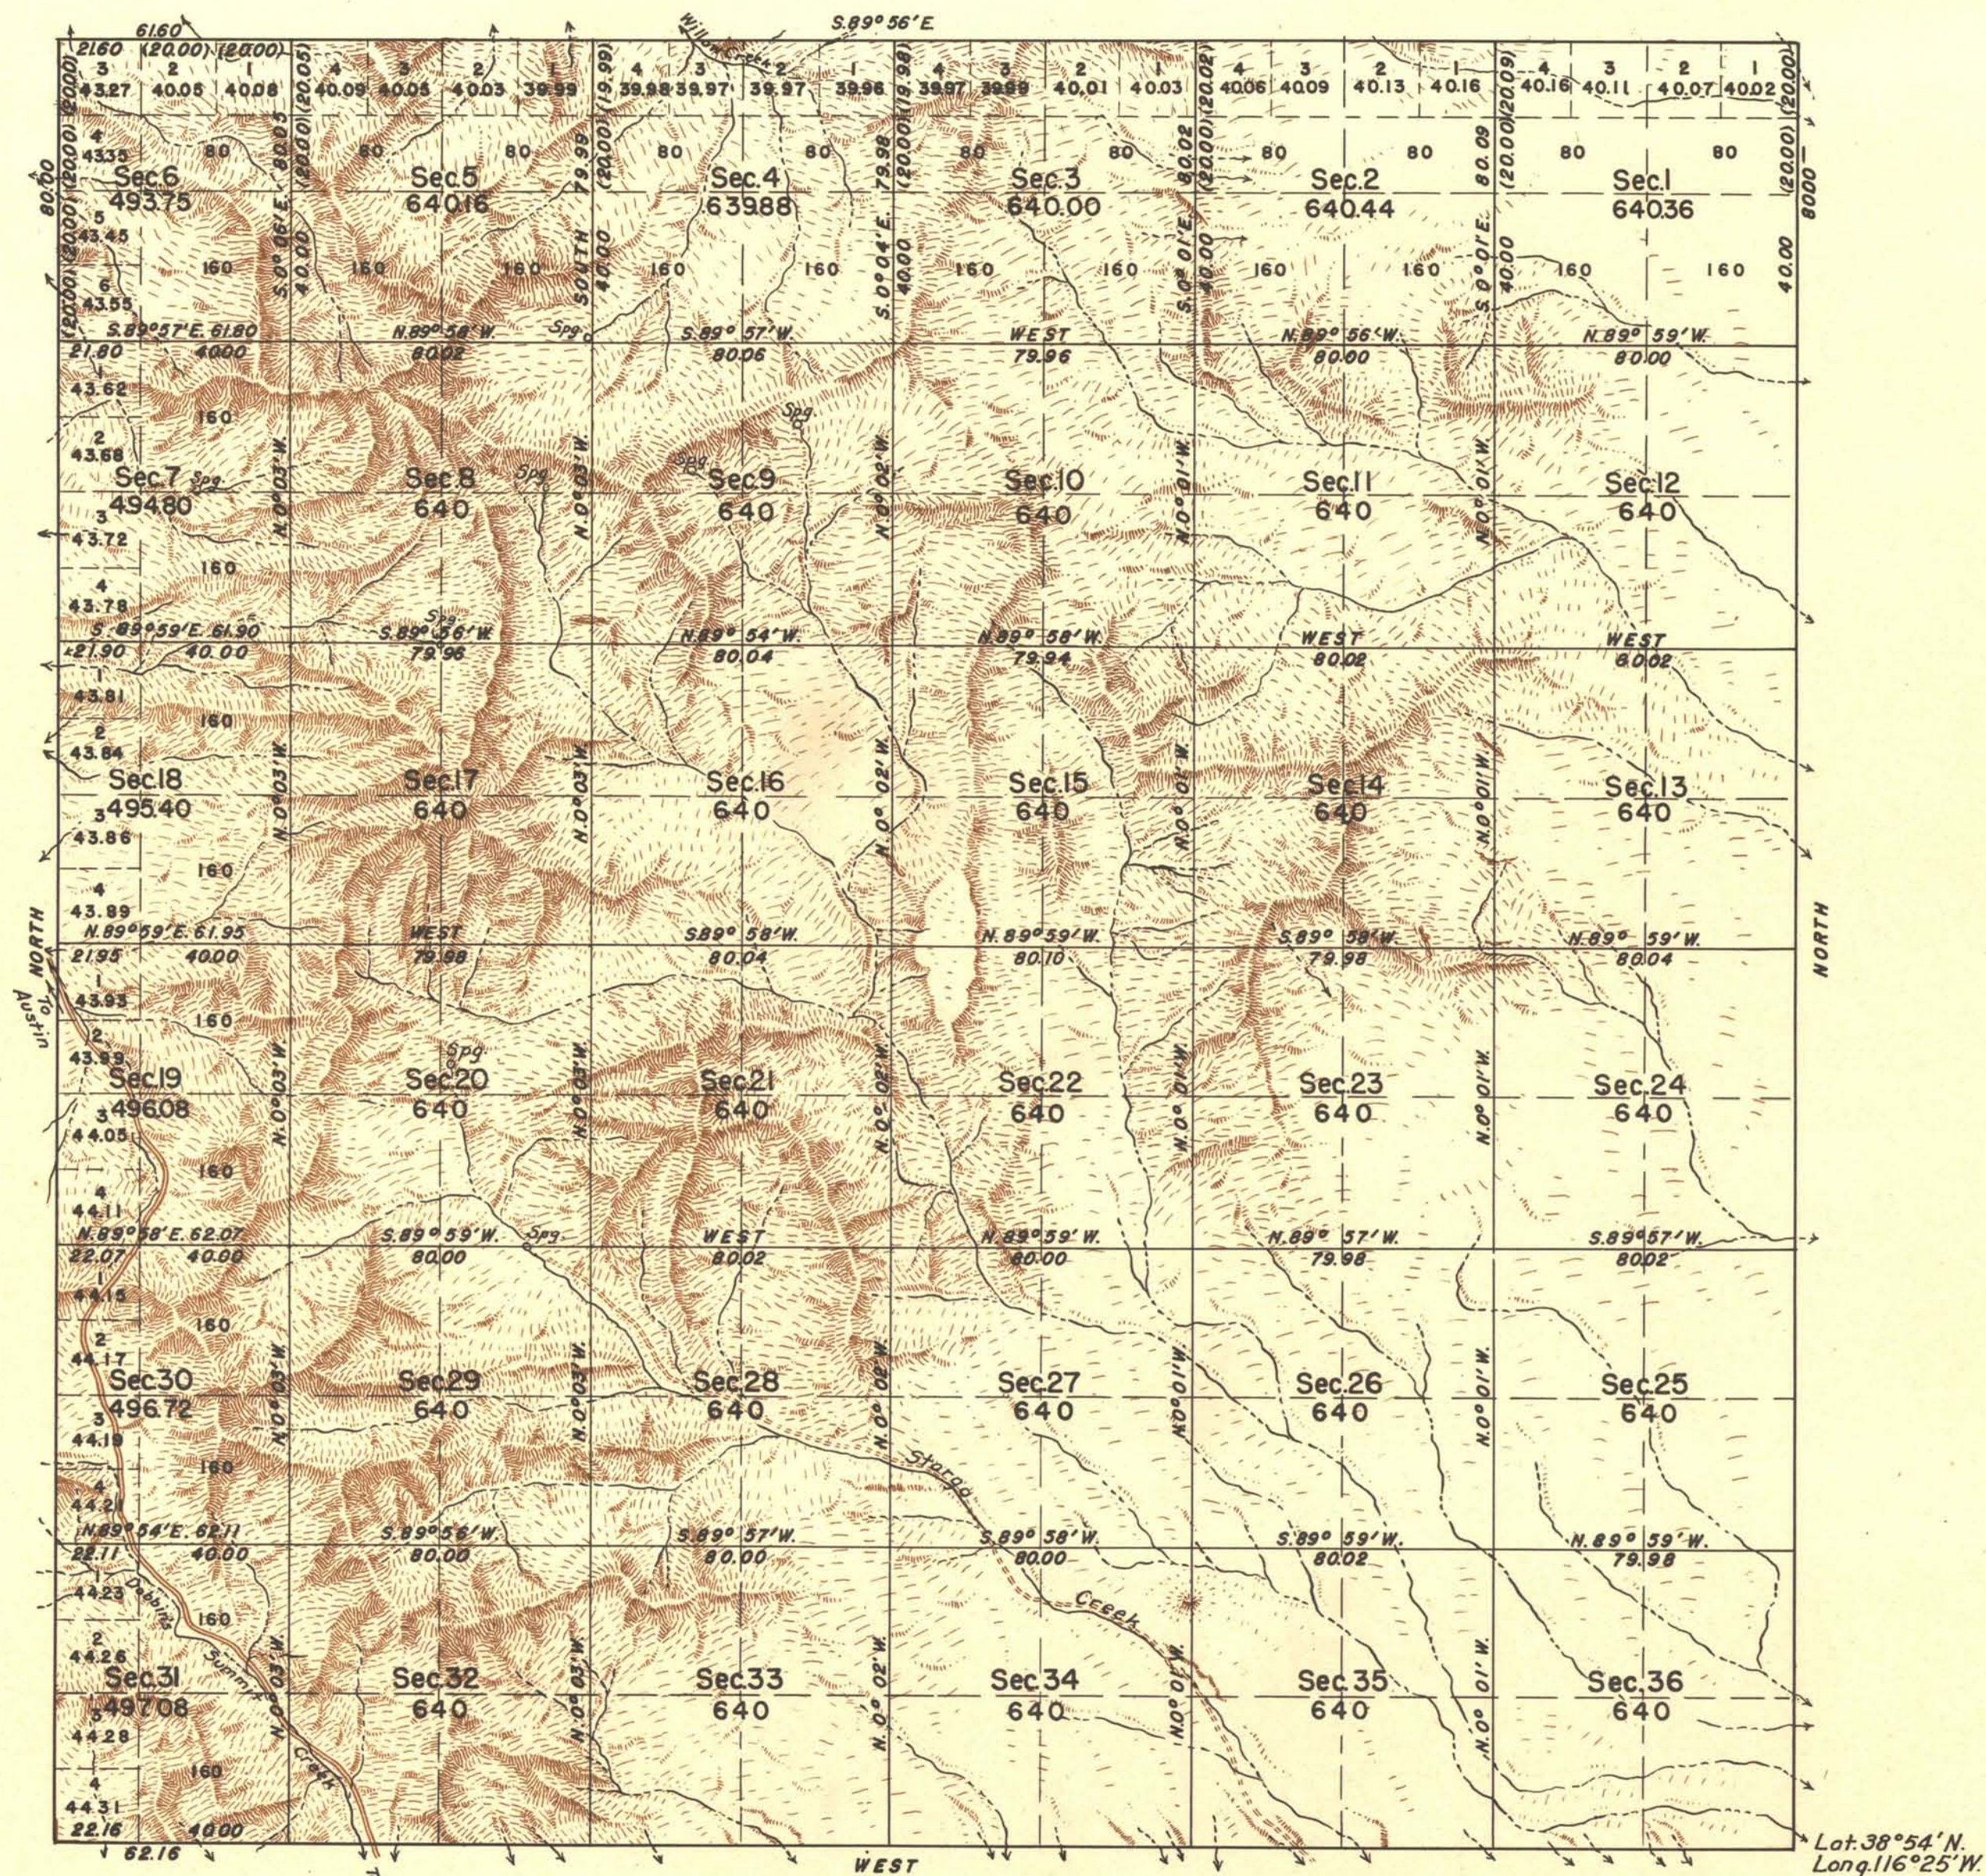

Scale 40 Chains to an Inch

Area Surveyed 22174.67 Acres

LINES DESIGNATED	BY WHOM SURVEYED	GROUP		MILEAGE		WHEN SURVEYED	
		N°	DATE	MLS.	CHS.	BEGUN	COMPLETED
Exterior N.S.E.&W.bdrs.	Emil Voigt and J. Glenn Dyer	244	April 5 1938	23	43.76	Aug. 12 1938	Oct. 14 1938
Subdivisional	"	"	"	53	70.14	"	"

OFFICE OF SUPERVISOR OF SURVEYS
DENVER, COLORADO, SEPT. 6, 1940.
THE ABOVE PLAT OF TOWNSHIP NO. 13 NORTH, RANGE NO. 49 EAST OF THE MOUNT DIABLO MERIDIAN, NEVADA IS STRICTLY CONFORMABLE TO THE FIELD NOTES OF THE SURVEY THEREOF WHICH HAVE BEEN EXAMINED AND APPROVED.

SUPERVISOR OF SURVEYS

UNITED STATES
DEPARTMENT OF THE INTERIOR
GENERAL LAND OFFICE
WASHINGTON, D.C. MAY 7, 1941.
THE SURVEY REPRESENTED BY THIS PLAT
HAVING BEEN CORRECTLY EXECUTED IN ACCORDANCE WITH
THE REQUIREMENTS OF LAW AND THE REGULATIONS OF
THIS OFFICE IS HEREBY ACCEPTED

ACTING ASSISTANT COMMISSIONER