


Township N^o 13 North

Range N^o 56 East

Mount Diablo Meridian

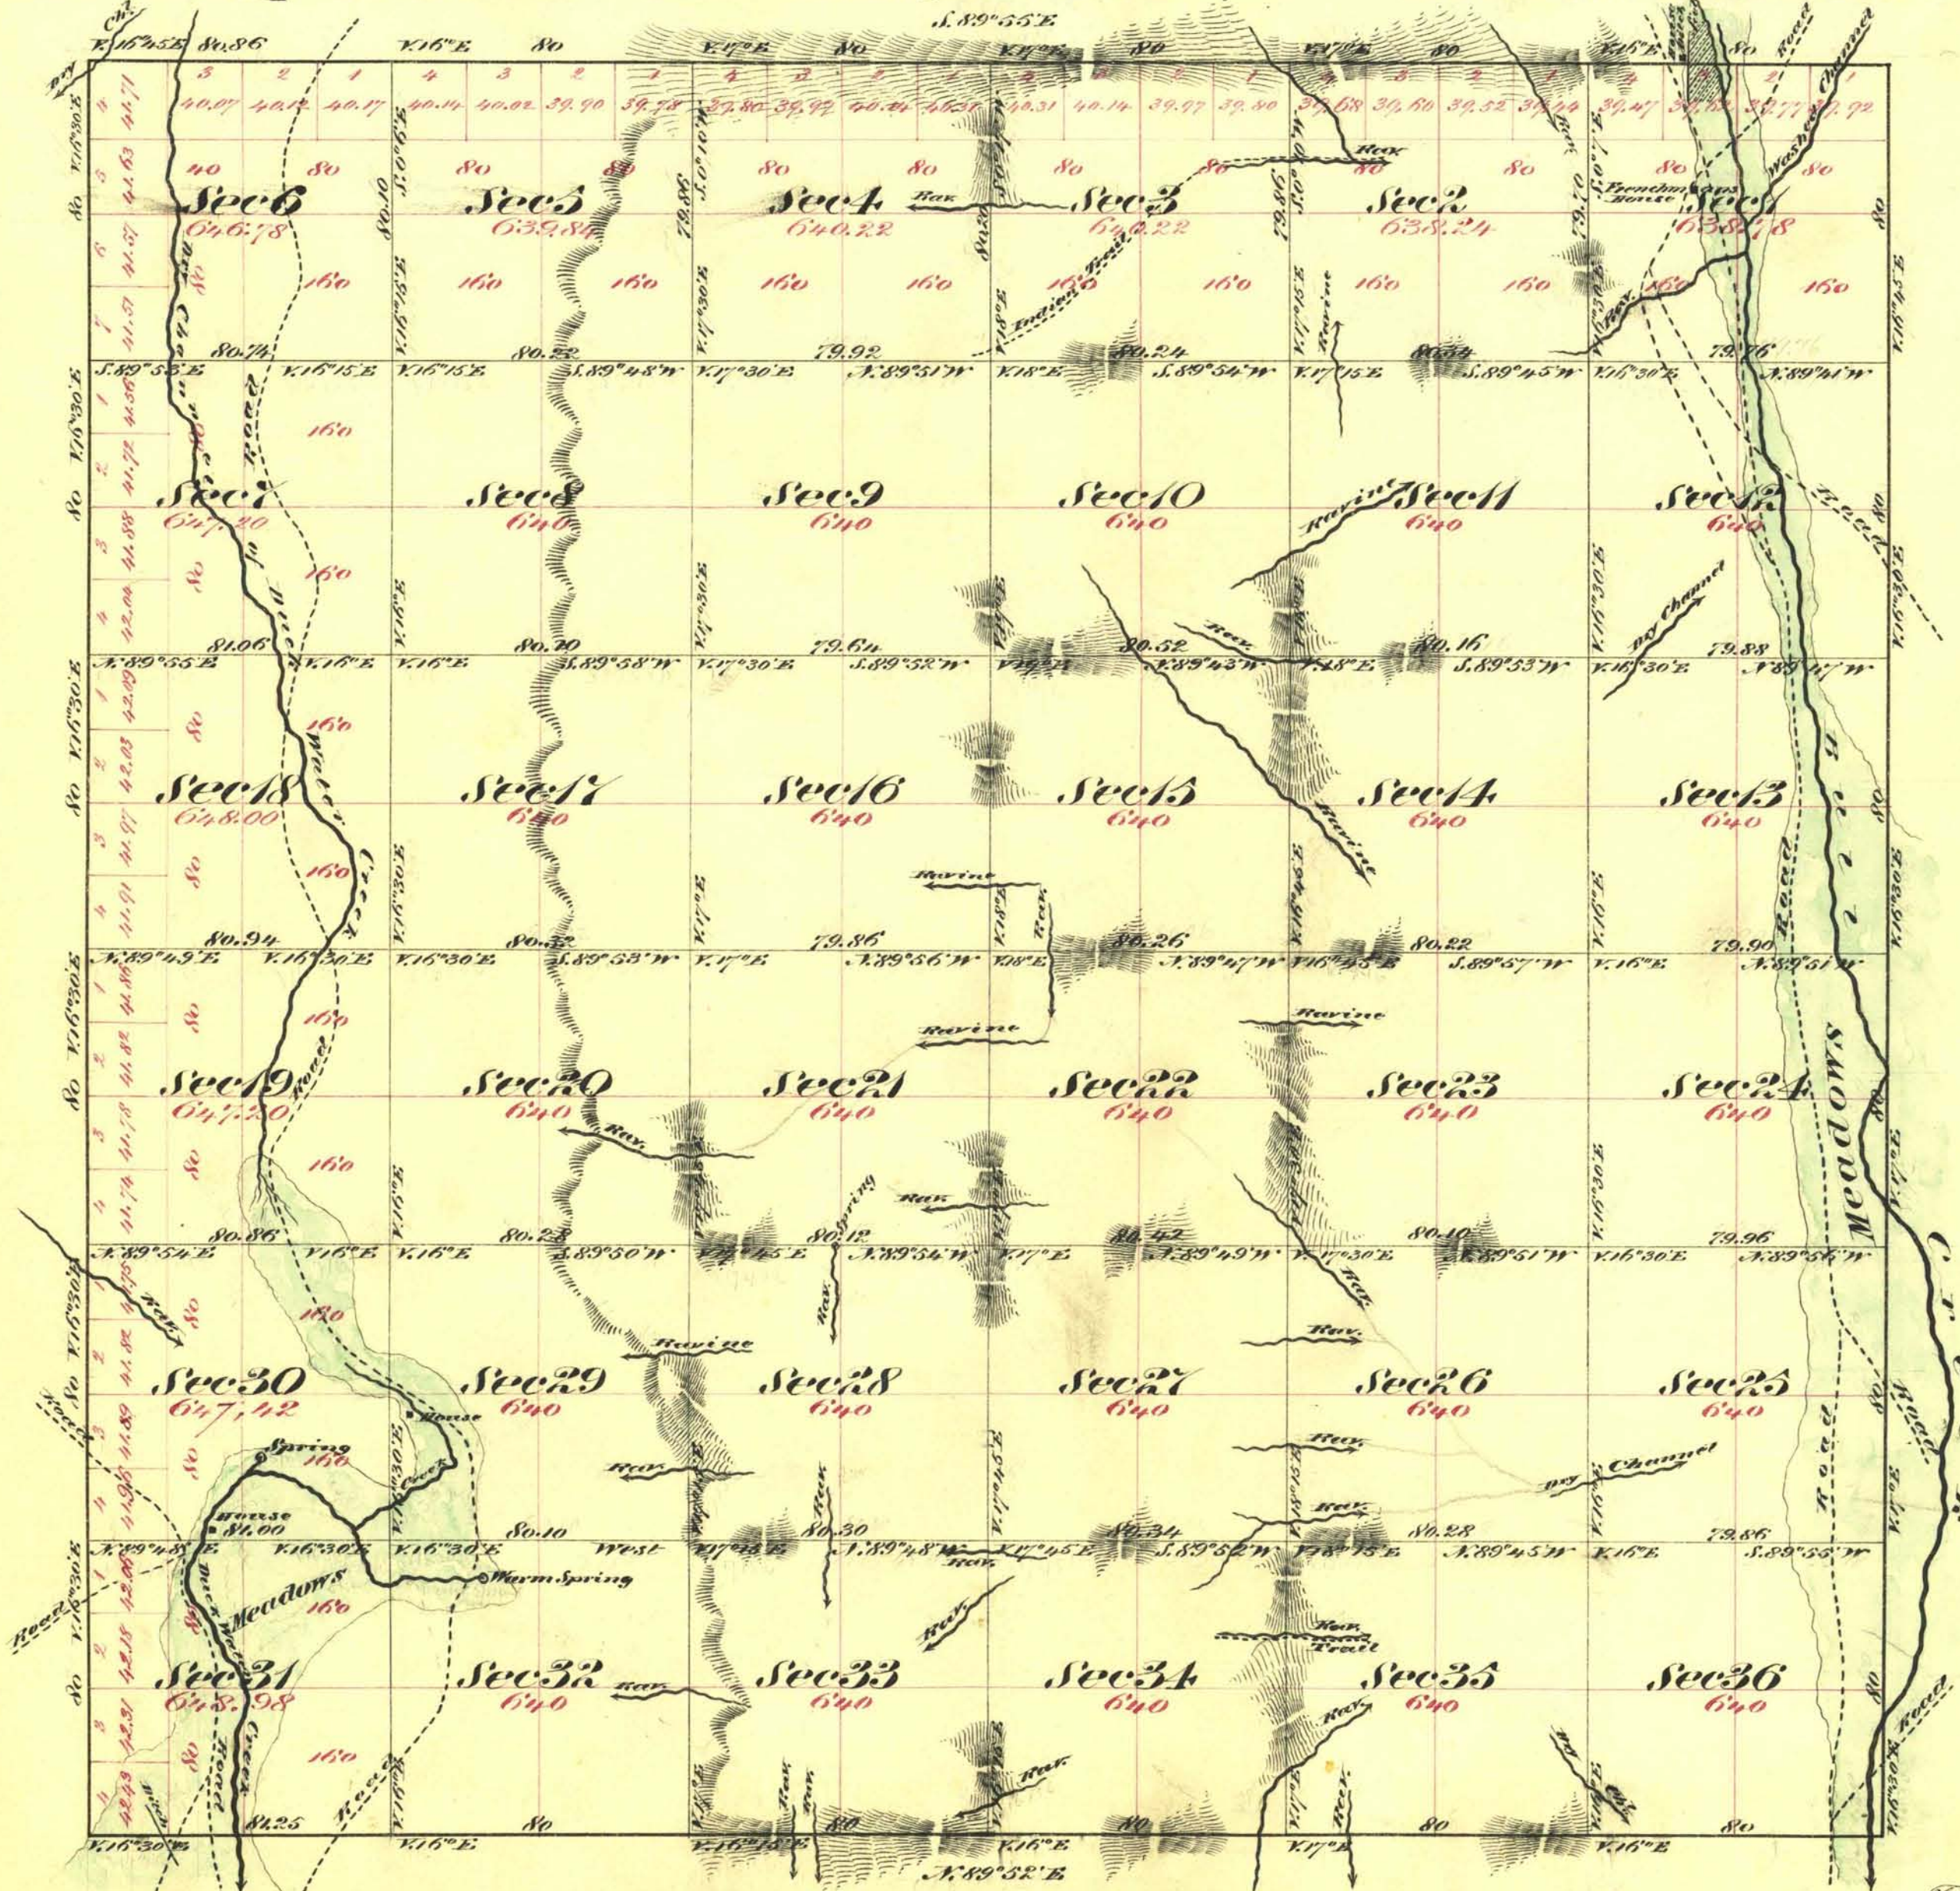

Aggregate Area of Public Land 23,082.88 Acres

Commenced November 7th 1870
Completed " 14th "

Survey Designated	By Whom Surveyed	Date of Contract	Amount of Survey Acs. Cts. & Cs.	When Surveyed
West Boundary of Township	E. B. Inman	April 25 th 1869	6 00 00	1869
Rest of Township lines	" " "	October 11 th 1870	18 02 11	1870
Subdivision lines	" " "	" " "	60 07 42	November 1870

NO COR.
25
39

The above Map of Township N^o 13 North Range N^o 56 East Mount Diablo Meridian is strictly conformable to the field notes of the surveys thereof on file in this office which have been examined and approved.
W. S. Smuys General's Office
Virginia City Nevada
December 12th 1870

E. S. Davis

W. S. Smuys General Nevada