


TOWNSHIP 13 NORTH, RANGE 58 EAST, MOUNT DIABLO MERIDIAN, NEVADA

SURVEY AND DEPENDENT RESURVEY

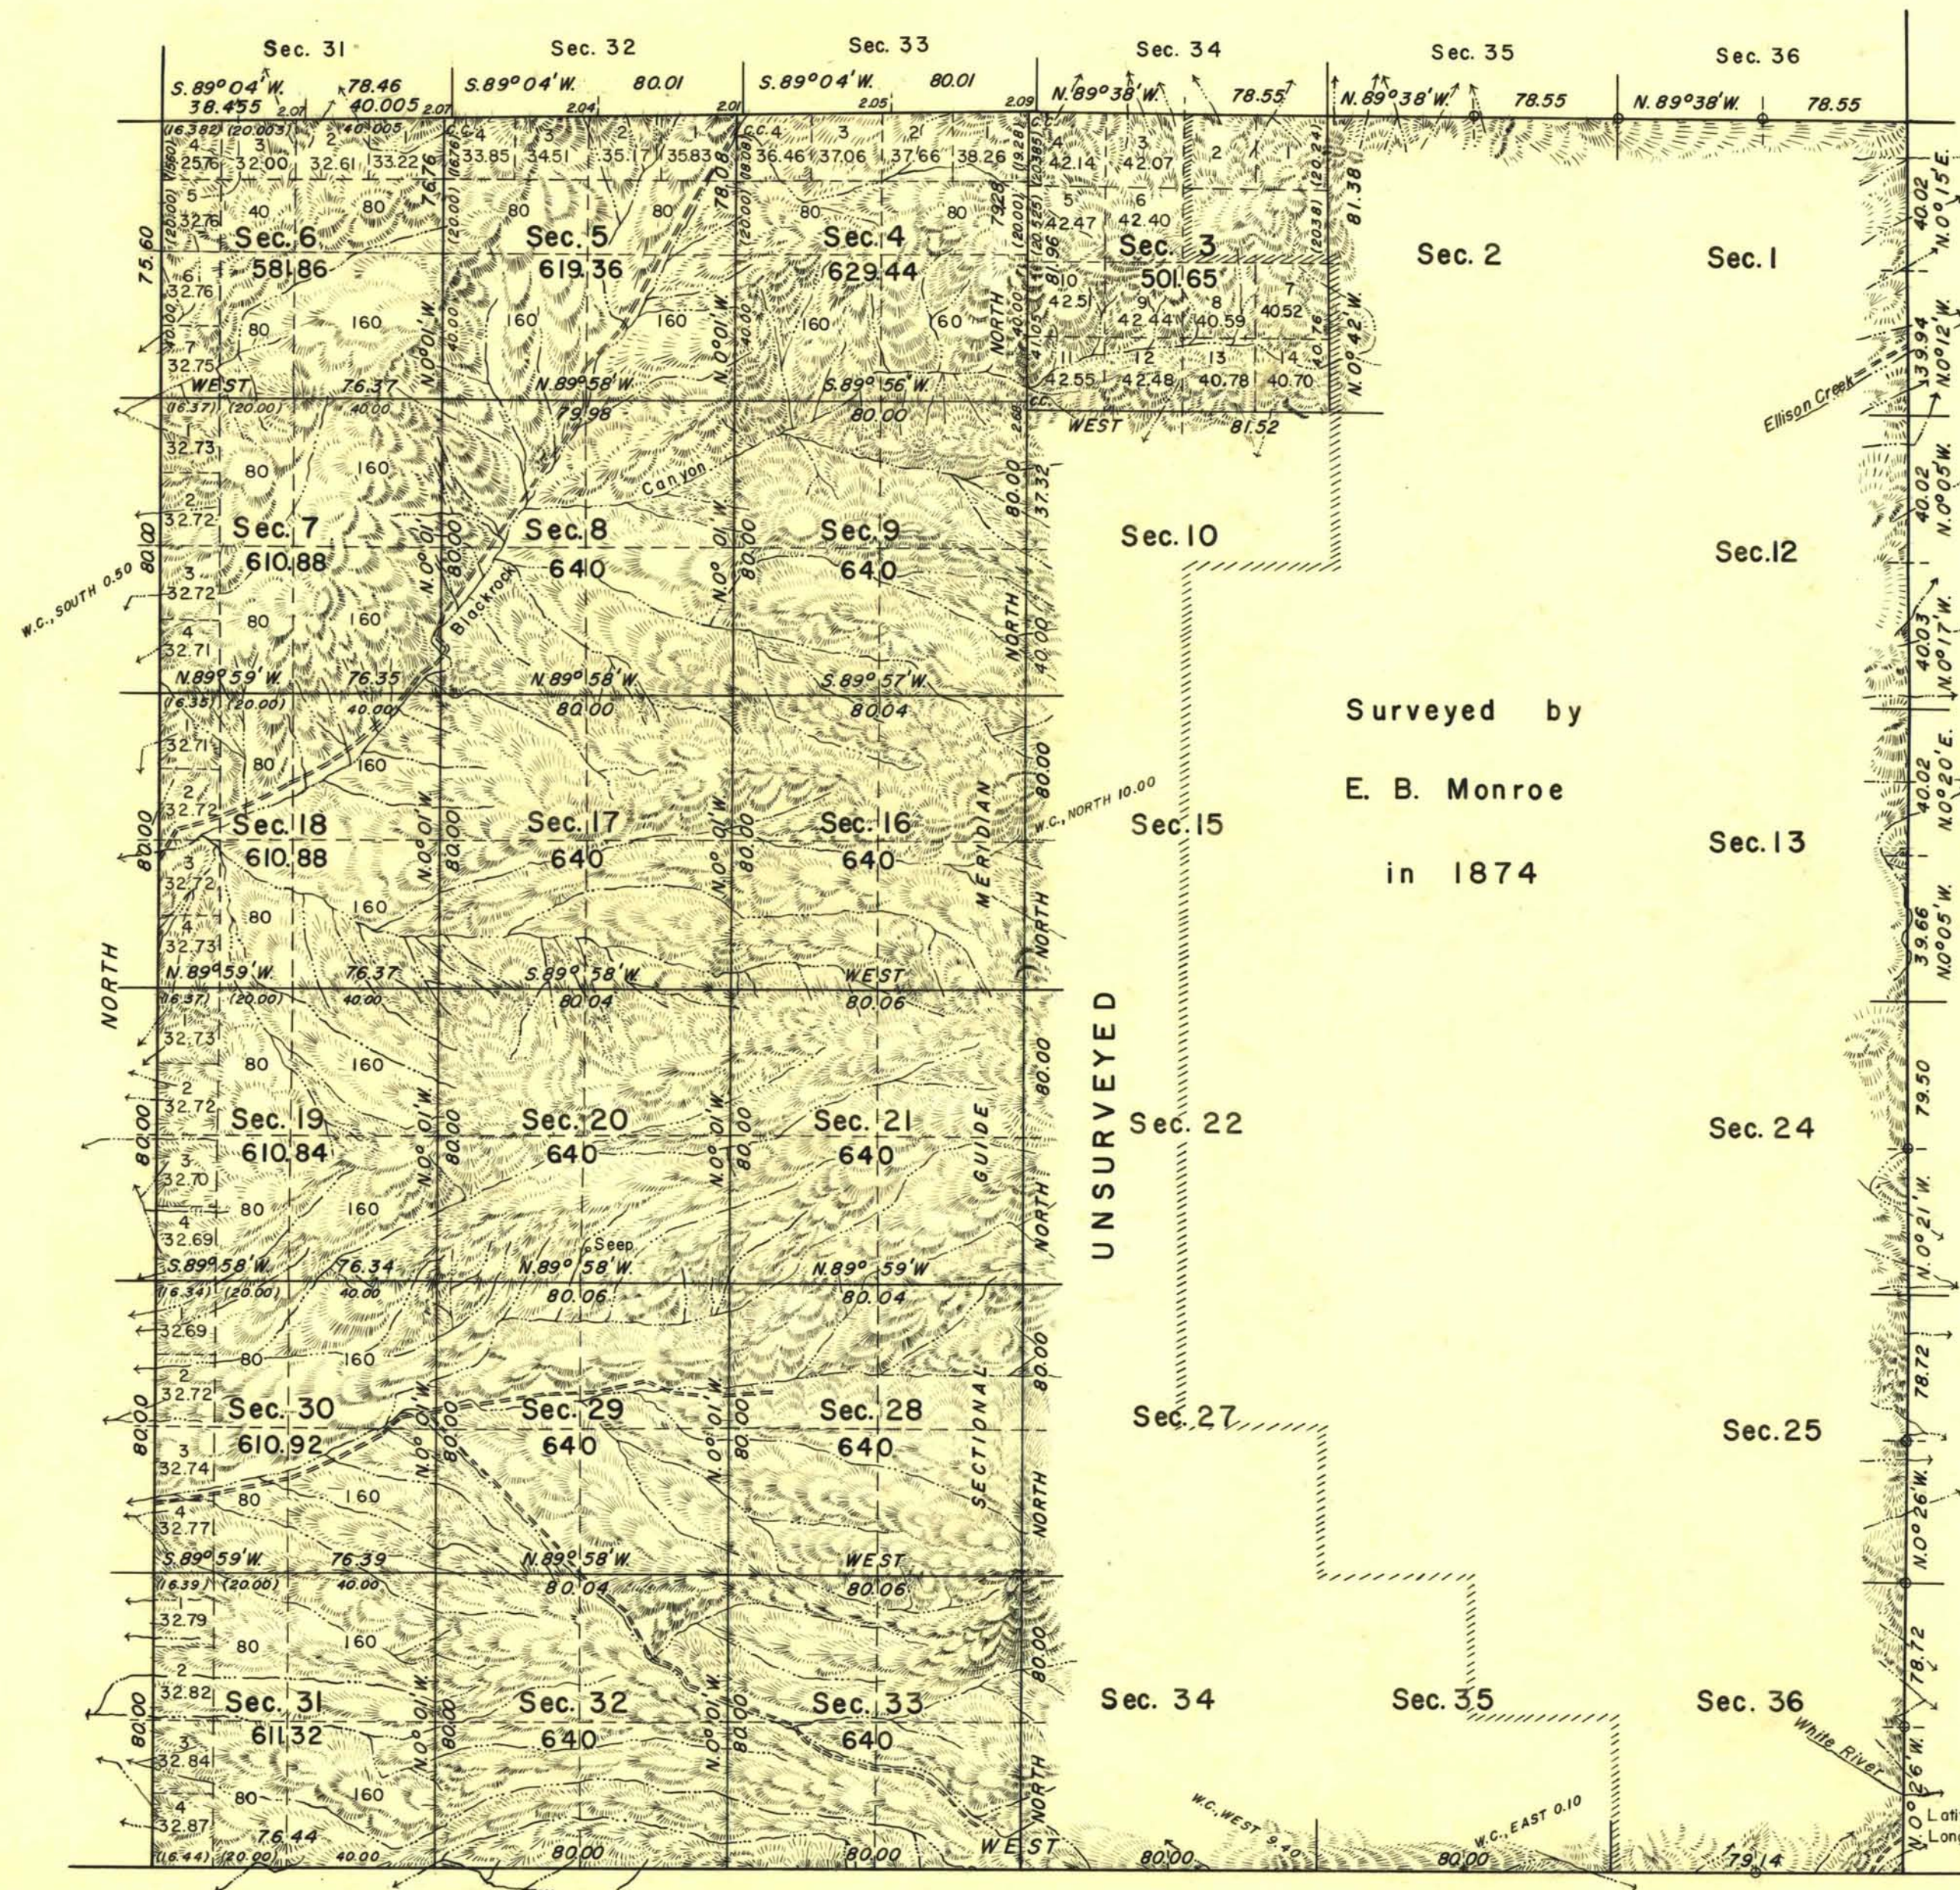

○ Corners not found and not remonumented

The east and north boundaries, a portion of the south boundary and a portion of the subdivisional lines were surveyed by E. B. Monroe in 1874.

This plat represents a dependent resurvey of the south boundary of T. 14 N., R. 58 E., a retracement and partial dependent resurvey of the east boundary and a dependent resurvey of a portion of the subdivisional lines of T. 13 N., R. 58 E., designed to restore the corners in their original locations according to the best available evidence, and the survey of the west boundary, a portion of the south boundary and a portion of the subdivisional lines of T. 13 N., R. 58 E., Mount Diablo Meridian, Nevada. See plat approved June 12, 1874 for areas not shown hereon.

Survey executed by Emil Voigt, May 5 to September 13, 1941, under special instructions dated May 26, 1939, for Group 261, Nevada.


UNITED STATES DEPARTMENT OF THE INTERIOR
BUREAU OF LAND MANAGEMENT
Washington, D. C. December 5, 1956

This plat is strictly conformable to the approved field notes, and the survey, having been correctly executed in accordance with the requirements of law and the regulations of this Bureau, is hereby accepted.

For the Director

Earl G. Harrington

Cadastral Engineering Staff Officer

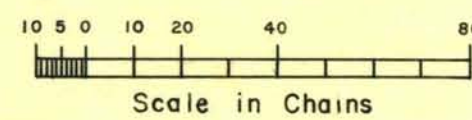

Area Resurveyed: 159.48 Acres
Area Surveyed: 11,787.15 Acres
Total Area: 11,946.63 Acres

Latitude 38° 56' 14" N.
Longitude 115° 23' 22" W.

2435-A

T. 13 N., R. 58 E.