


## TOWNSHIP N° 13 NORTH RANGE N° 61 EAST MOUNT DIABLO MERIDIAN NEVADA

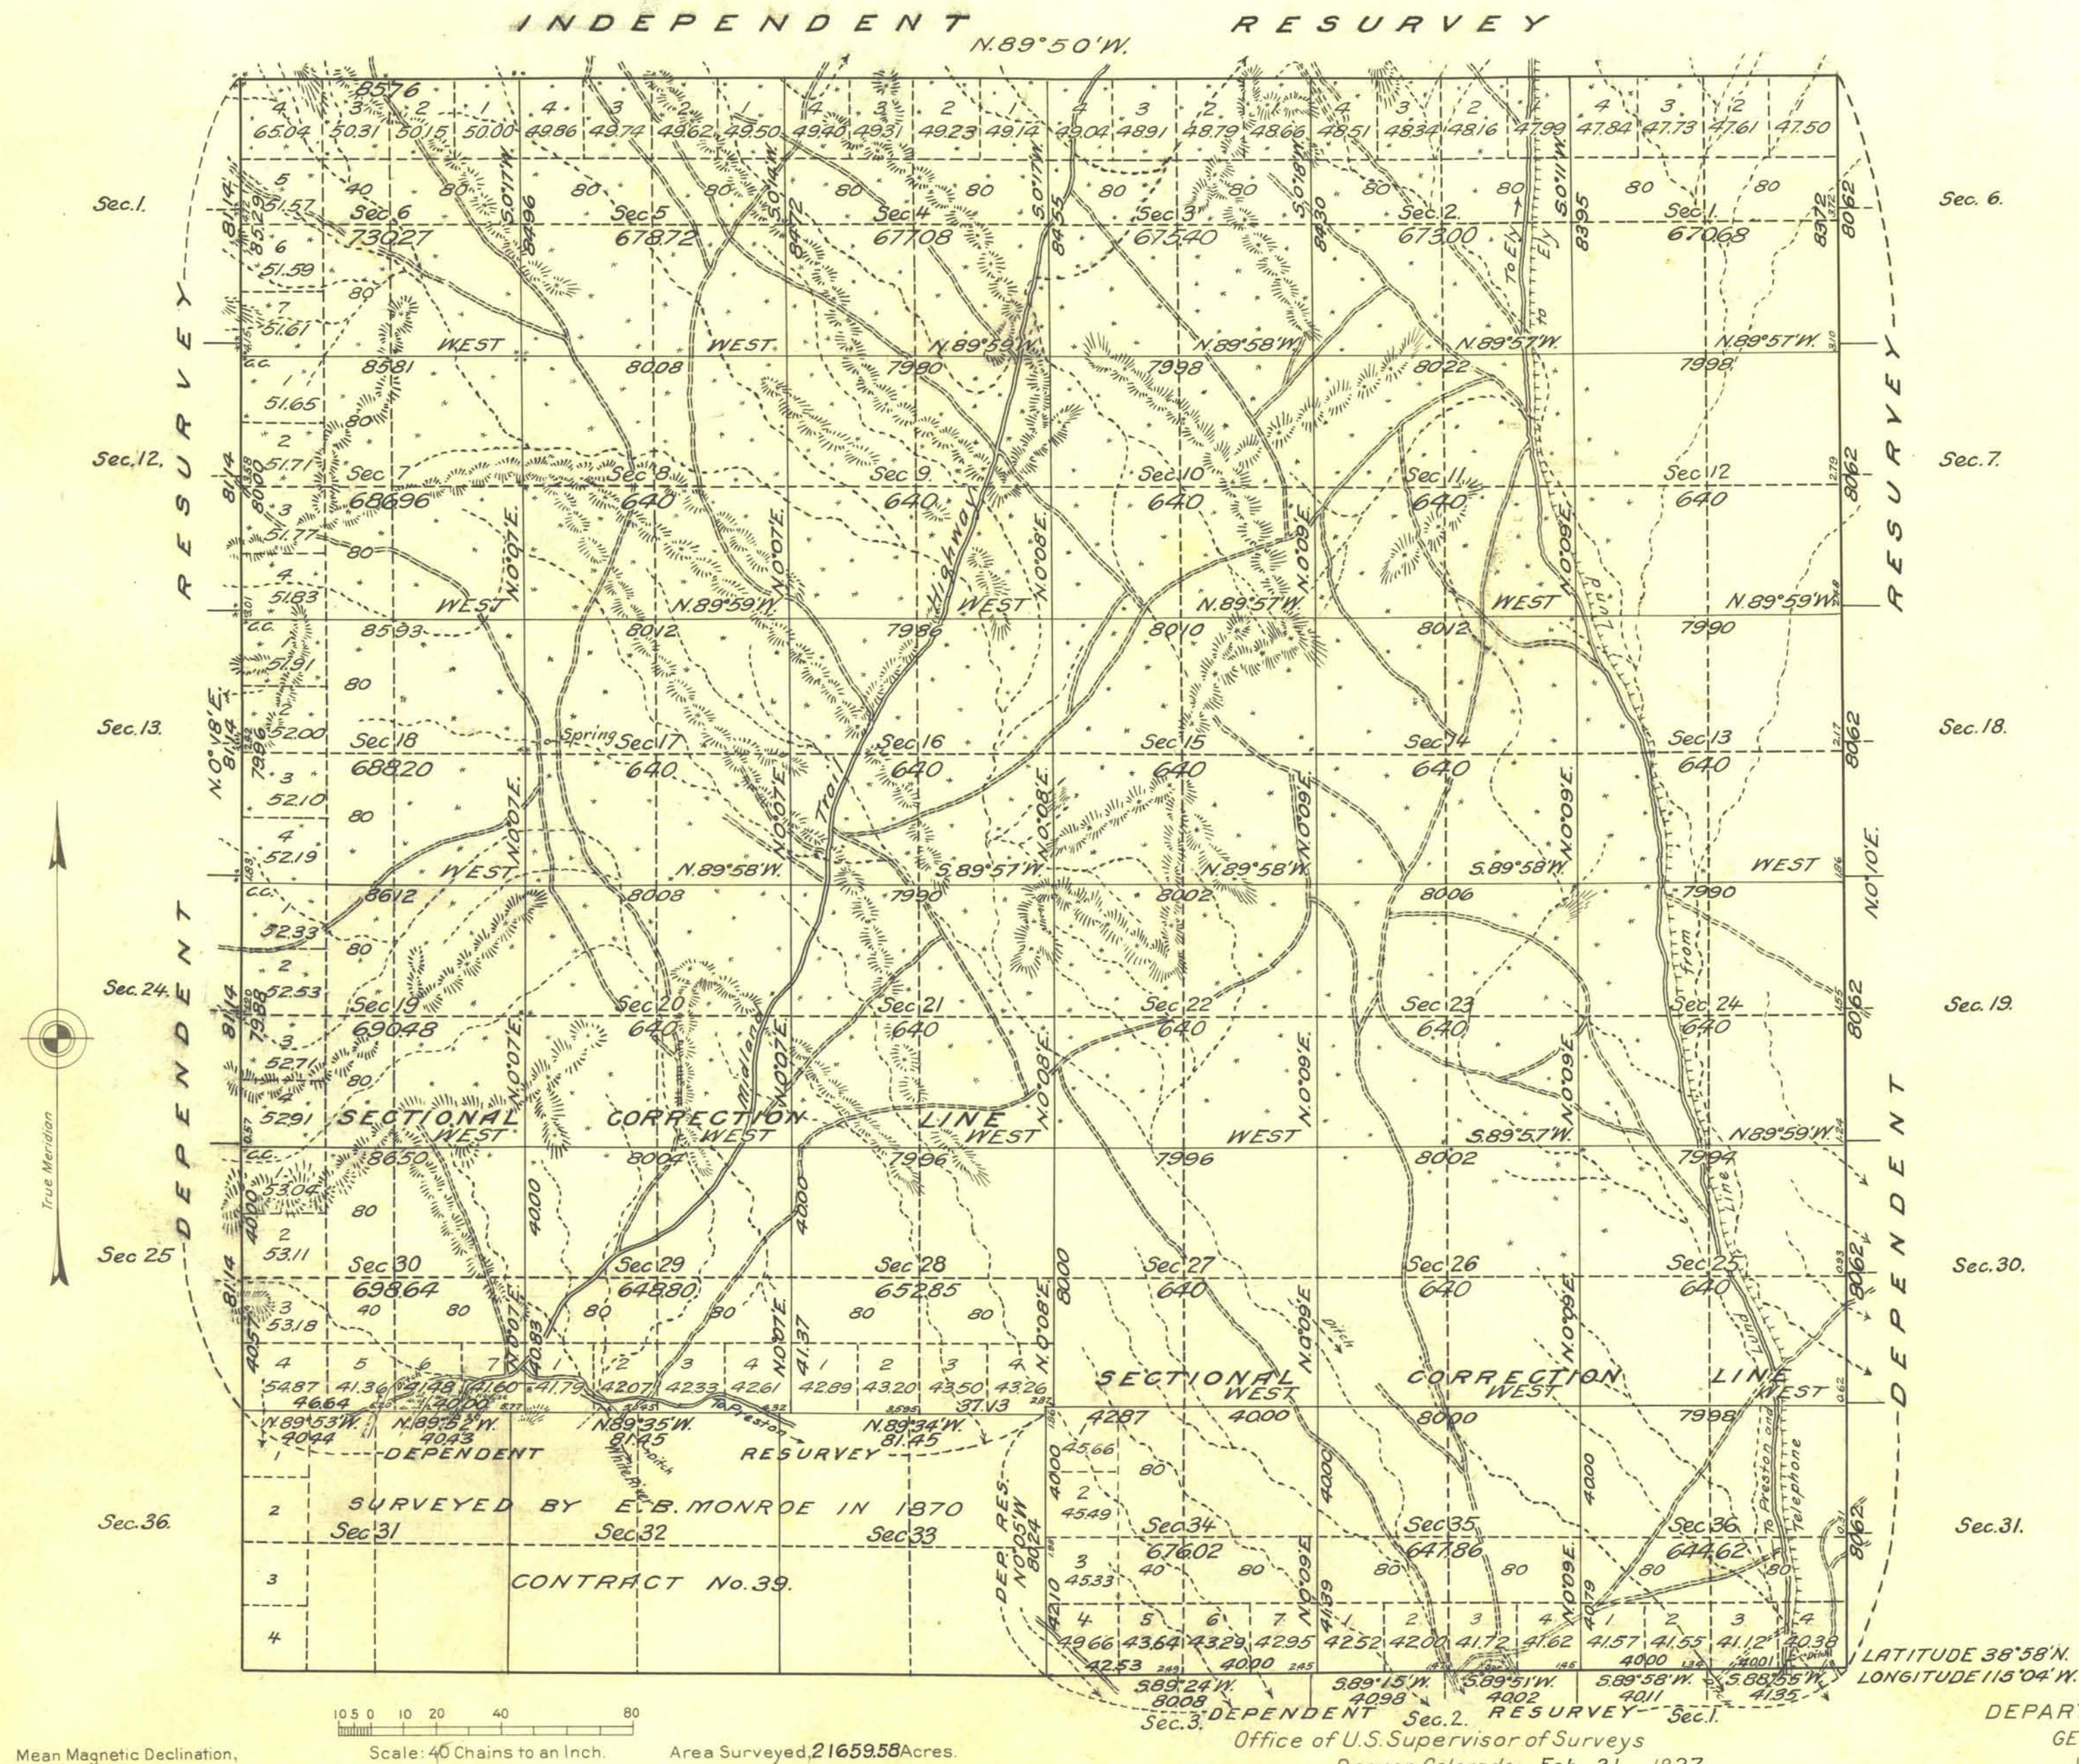

| LINES DESIGNATED | BY WHOM SURVEYED | NO. | DATE          | MILEAGE |       | WHEN SURVEYED |               |
|------------------|------------------|-----|---------------|---------|-------|---------------|---------------|
|                  |                  |     |               | MLS.    | CHS.  | BEGUN         | COMPLETED     |
| Exterior         | Walter H. Good   | 118 | Feb. 27, 1924 | 12      | 6.26  | Nov. 16, 1925 | Nov. 24, 1925 |
| Subdivisional    | Robert C. Yundt  | "   | "             | 5       | 11.46 | Nov. 24, 1925 | Nov. 25, 1925 |
| Meander          | Walter H. Good   | "   | "             | 30      | 25.76 | Nov. 14, 1925 | Nov. 21, 1925 |
| Miscellaneous    | Robert C. Yundt  | "   | "             | 28      | 34.22 | Nov. 17, 1925 | Nov. 23, 1925 |

Office of U.S. Supervisor of Surveys  
Denver, Colorado, Feb. 21, 1927.  
The above plat of Township No. 13 North Range No. 61 East of the Mount Diablo Meridian, Nevada is strictly conformable to the field notes of the survey thereof which have been examined and approved.

*Wm. H. Johnson*  
U.S. Supervisor of Surveys.

DEPARTMENT OF THE INTERIOR  
GENERAL LAND OFFICE

Washington, D.C., March 10, 1927.  
The survey represented by this plat having been correctly executed in accordance with the requirements of law and the regulations of this office, is hereby accepted.

*Thos. C. Howell*  
Assistant Commissioner.