


Township N^o 13 North

Range N^o 6 East

Mount Diablo Meridian

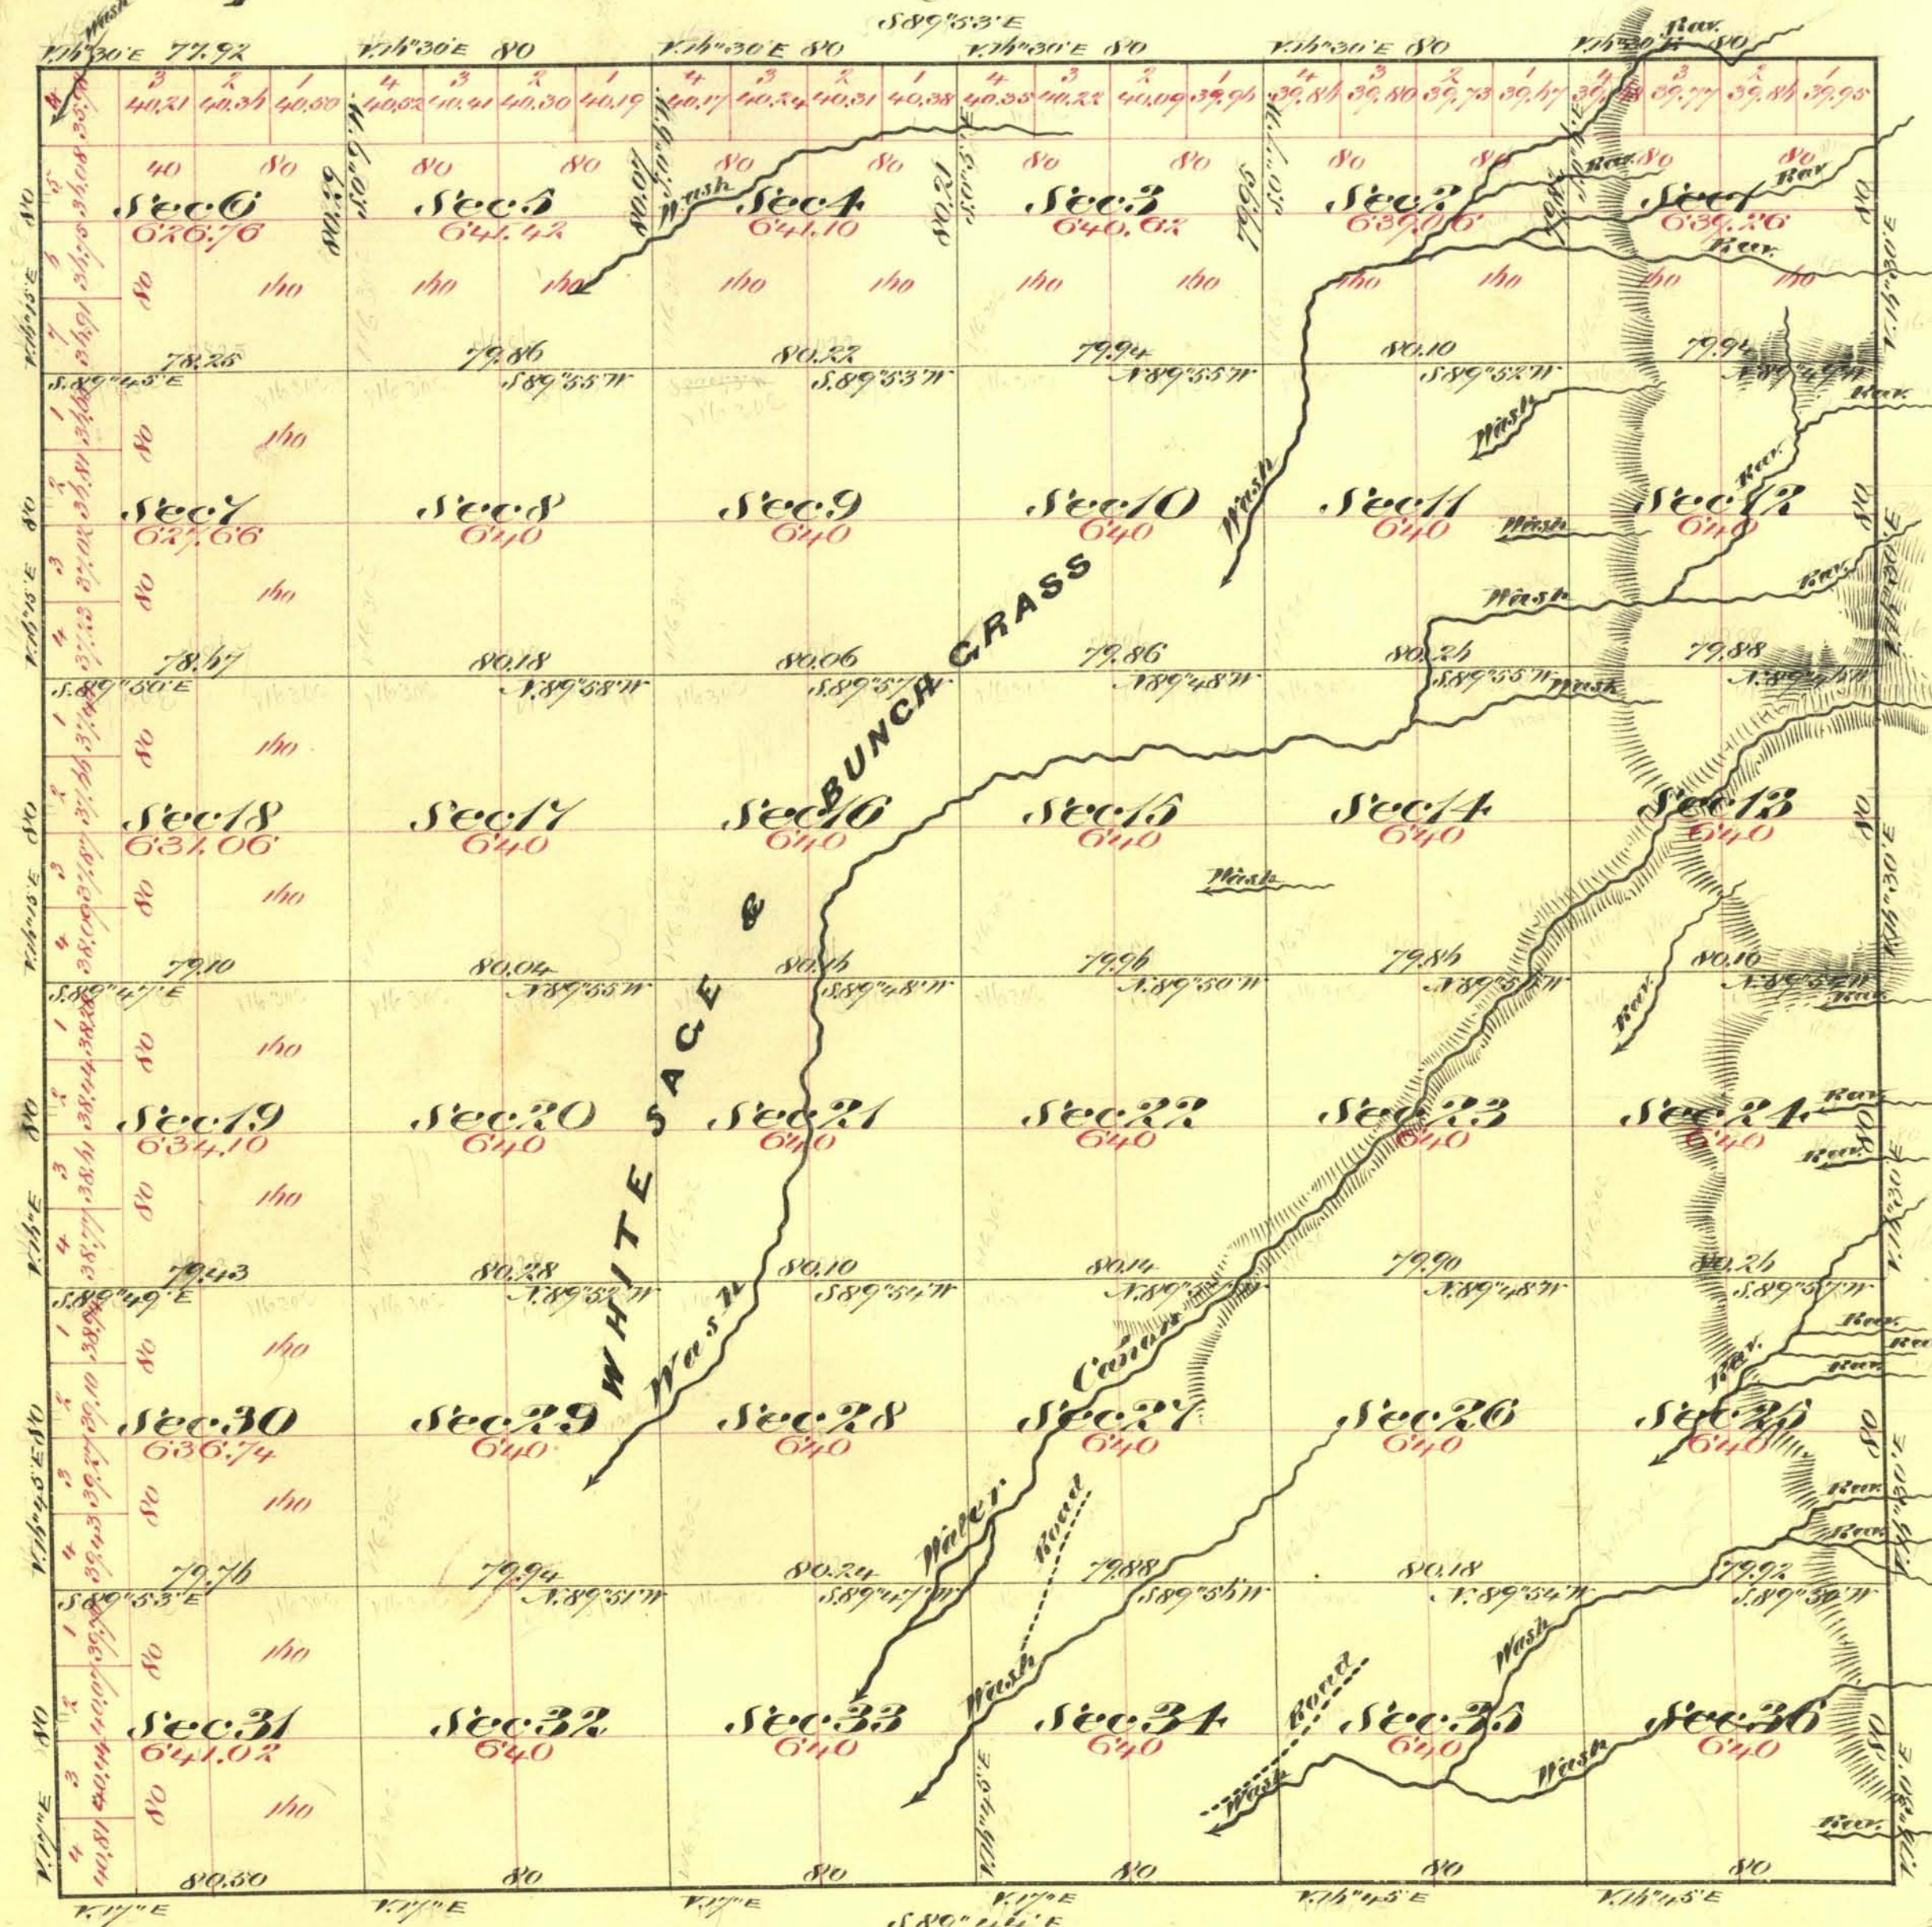

Aggregate Area of Public Land 22,998.80 Acres

Commenced November 11th 1873
Completed " " 10th "

Subdivision Lines not Otherwise noted run with a Variation of 16' 30" E

Surveys Designated	By Whom Surveyed	Date of Contract	Am't of Survey	When Surveyed	7 th Con.
South West Boundaries	E. B. Monroe	Oct 11 th 1870	72 00 50	1870	39
North East "	E. B. Monroe & G. B. Bateman	Sept 6 th 1873	14 77 92	1873	60
Subdivision Lines	" " " "	" " "	39 76 81	Nov 1873	"

2698

The above Map of Township N^o 13 North Range N^o 6 East Mount Diablo Meridian is strictly conformable to the field notes of the surveys thereof on file in this Office which have been examined and approved
U. S. Surveyor General's Office
Virginia City Nevada
February 23rd 1874

T13N, R62E VD

E. J. Davis
U. S. Surveyor General Nevada