


Township N°13 North

Range N°63 East

Mount Diablo Meridian

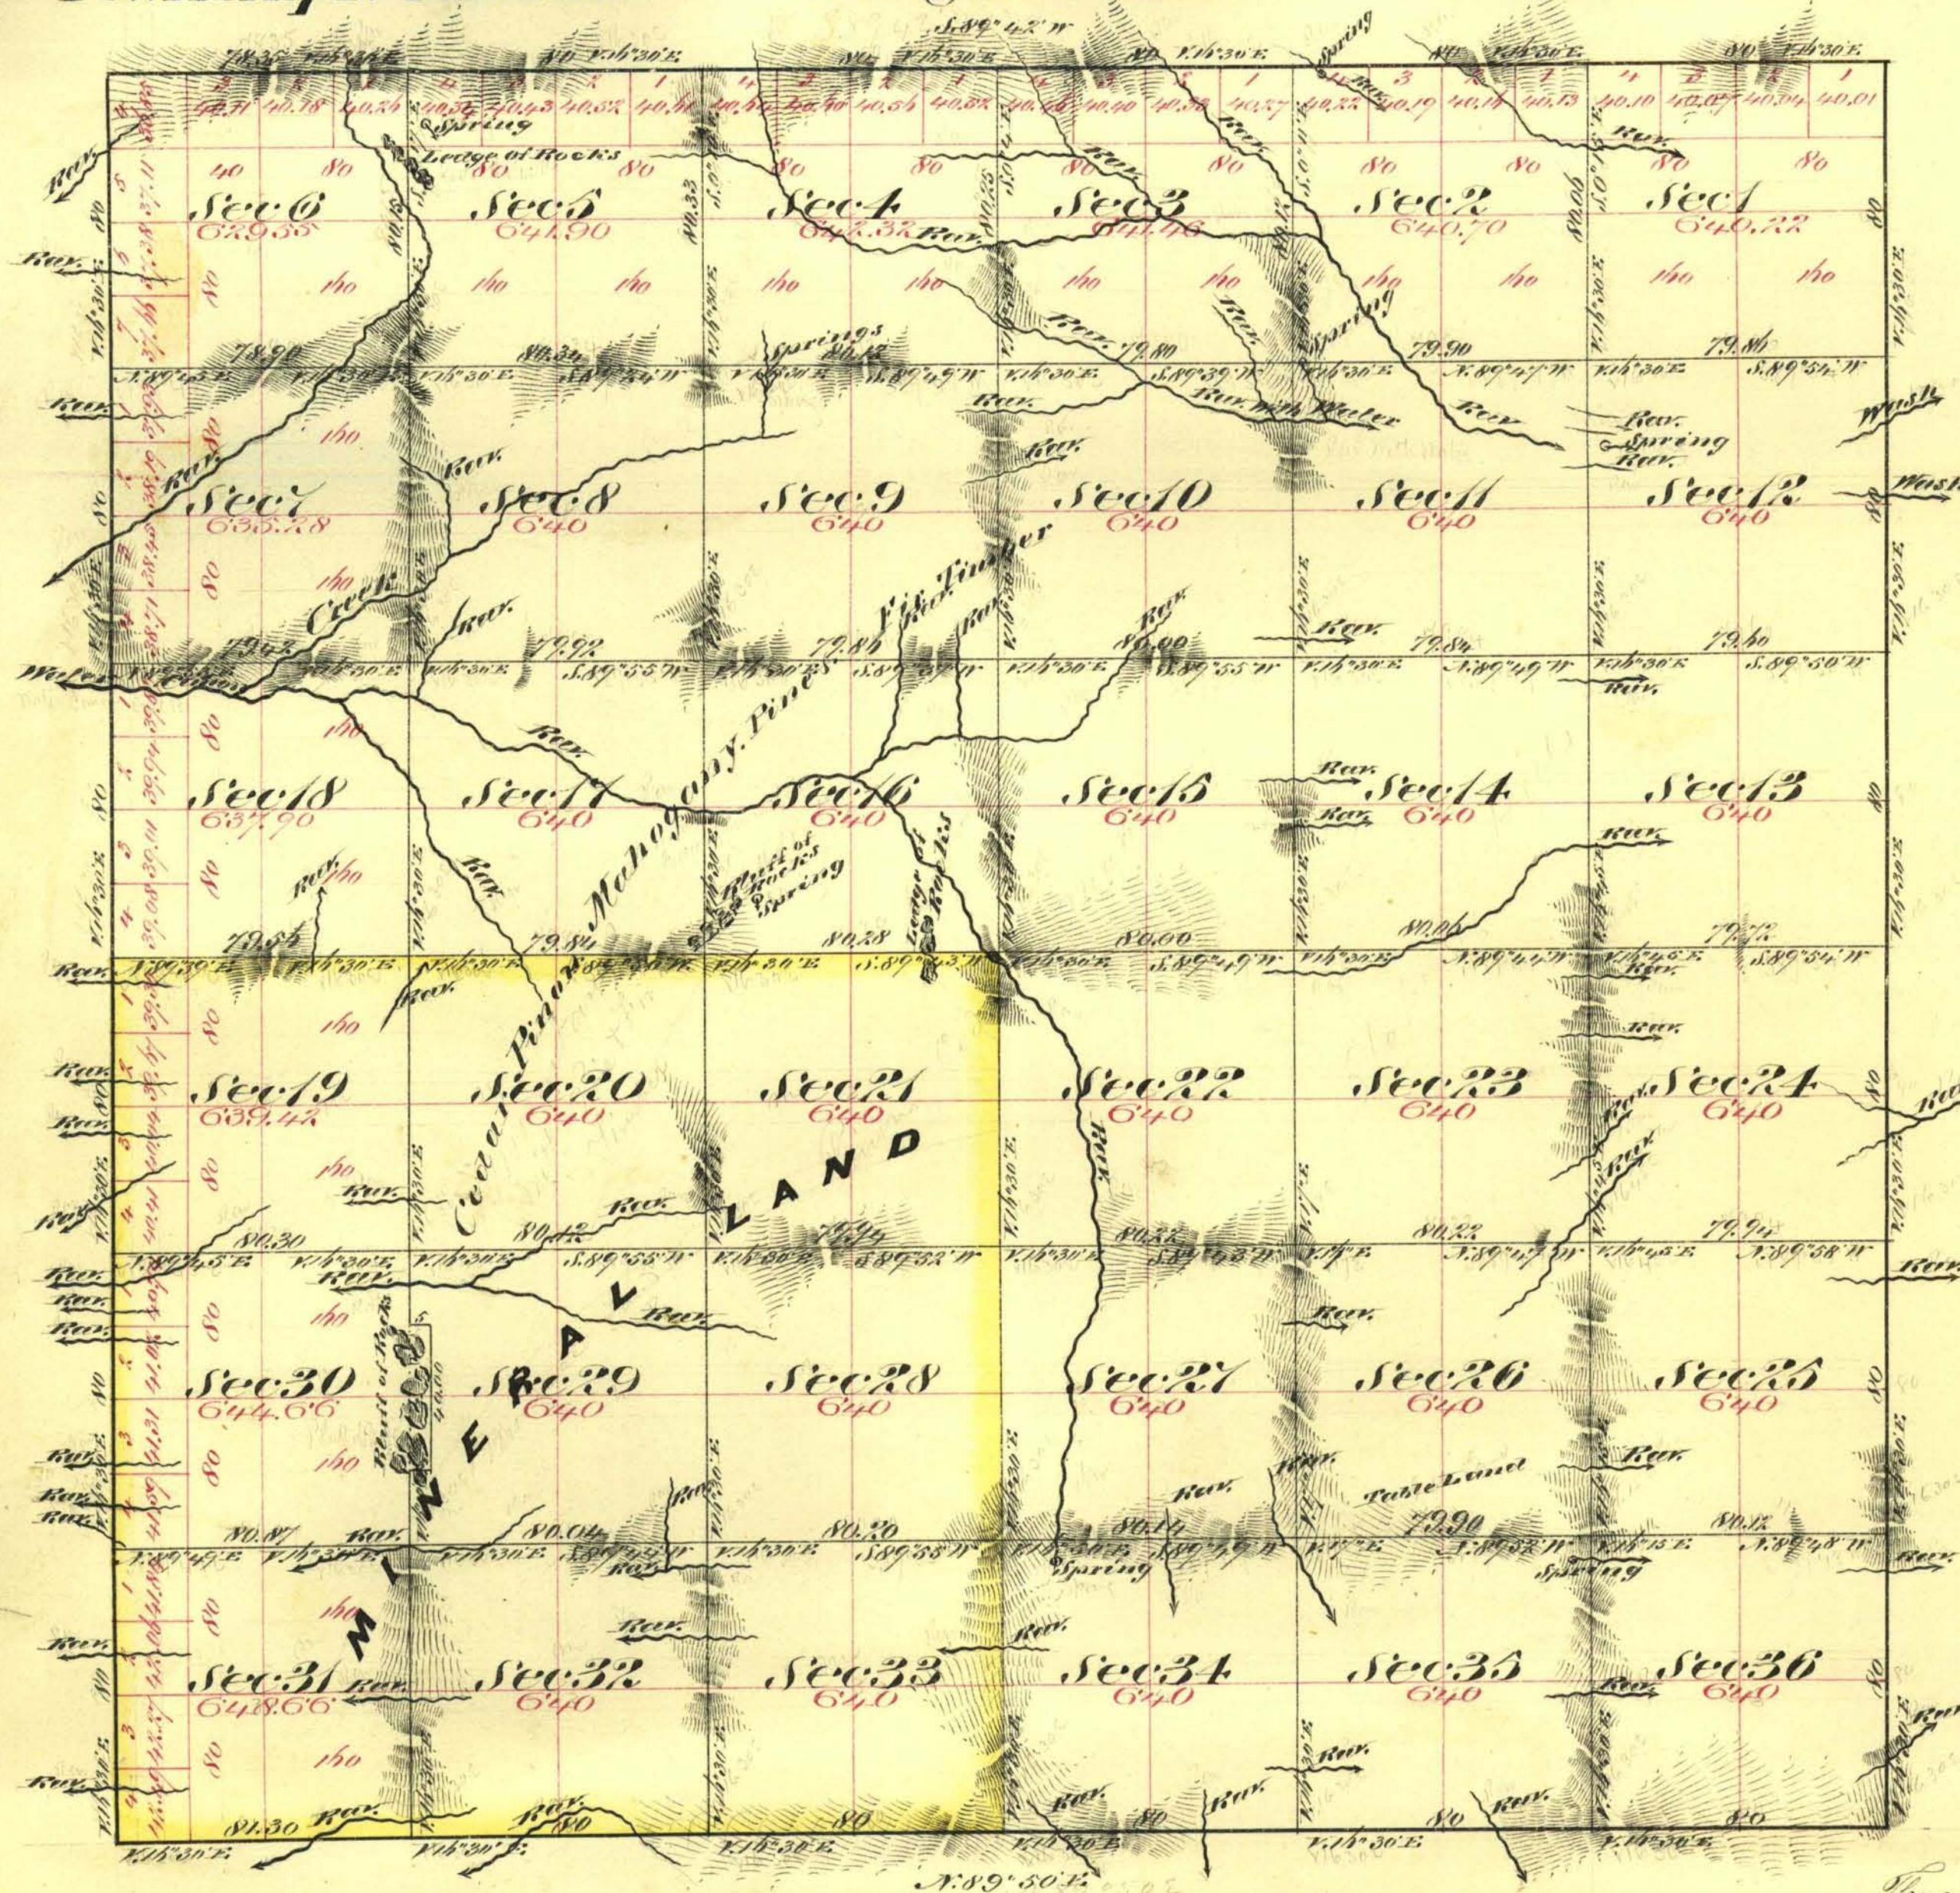

Aggregate Area of Public Land 17,269.22 Acres
 " " Mineral " 5,772.74 "
 Aggregate 23,041.96 "

Commenced October 16th 1873
 Completed " 22nd "

Survey Designated	By Whom Surveyed	Date of Contract	Amount of Survey	When Surveyed	770 Con.
East & North Boundary part	E. B. Monroe & A. G. Balemam	Nov ^{1st} 1871	7 00 00	1871	48
Rest of Township Lines	" " " "	Sept ^{1st} 1873	16 79 60	1873	60
Subdivision	" " " "	" " "	59 79 94	October 1873	1

The above Map of Township N°13 North Range N°63 East Mount Diablo Meridian is strictly conformable to the field notes of the Surveyors then of on file in this Office which have been examined and approved
 U. S. Surveyor General's Office
 Virginia City Nevada
 Dec 27th 1873

2774

T 13 N, R 63 E

VD

E. S. Davis
 U. S. Surveyor General Nevada