


ORIGINAL

TOWNSHIP 13 NORTH, RANGE 64 EAST, OF THE MOUNT DIABLO MERIDIAN, NEVADA

 OFFICIALLY FILED
 NEVADA LAND OFFICE
 10:00 A.M. NOVEMBER 7, 1966

DEPENDENT RESURVEY

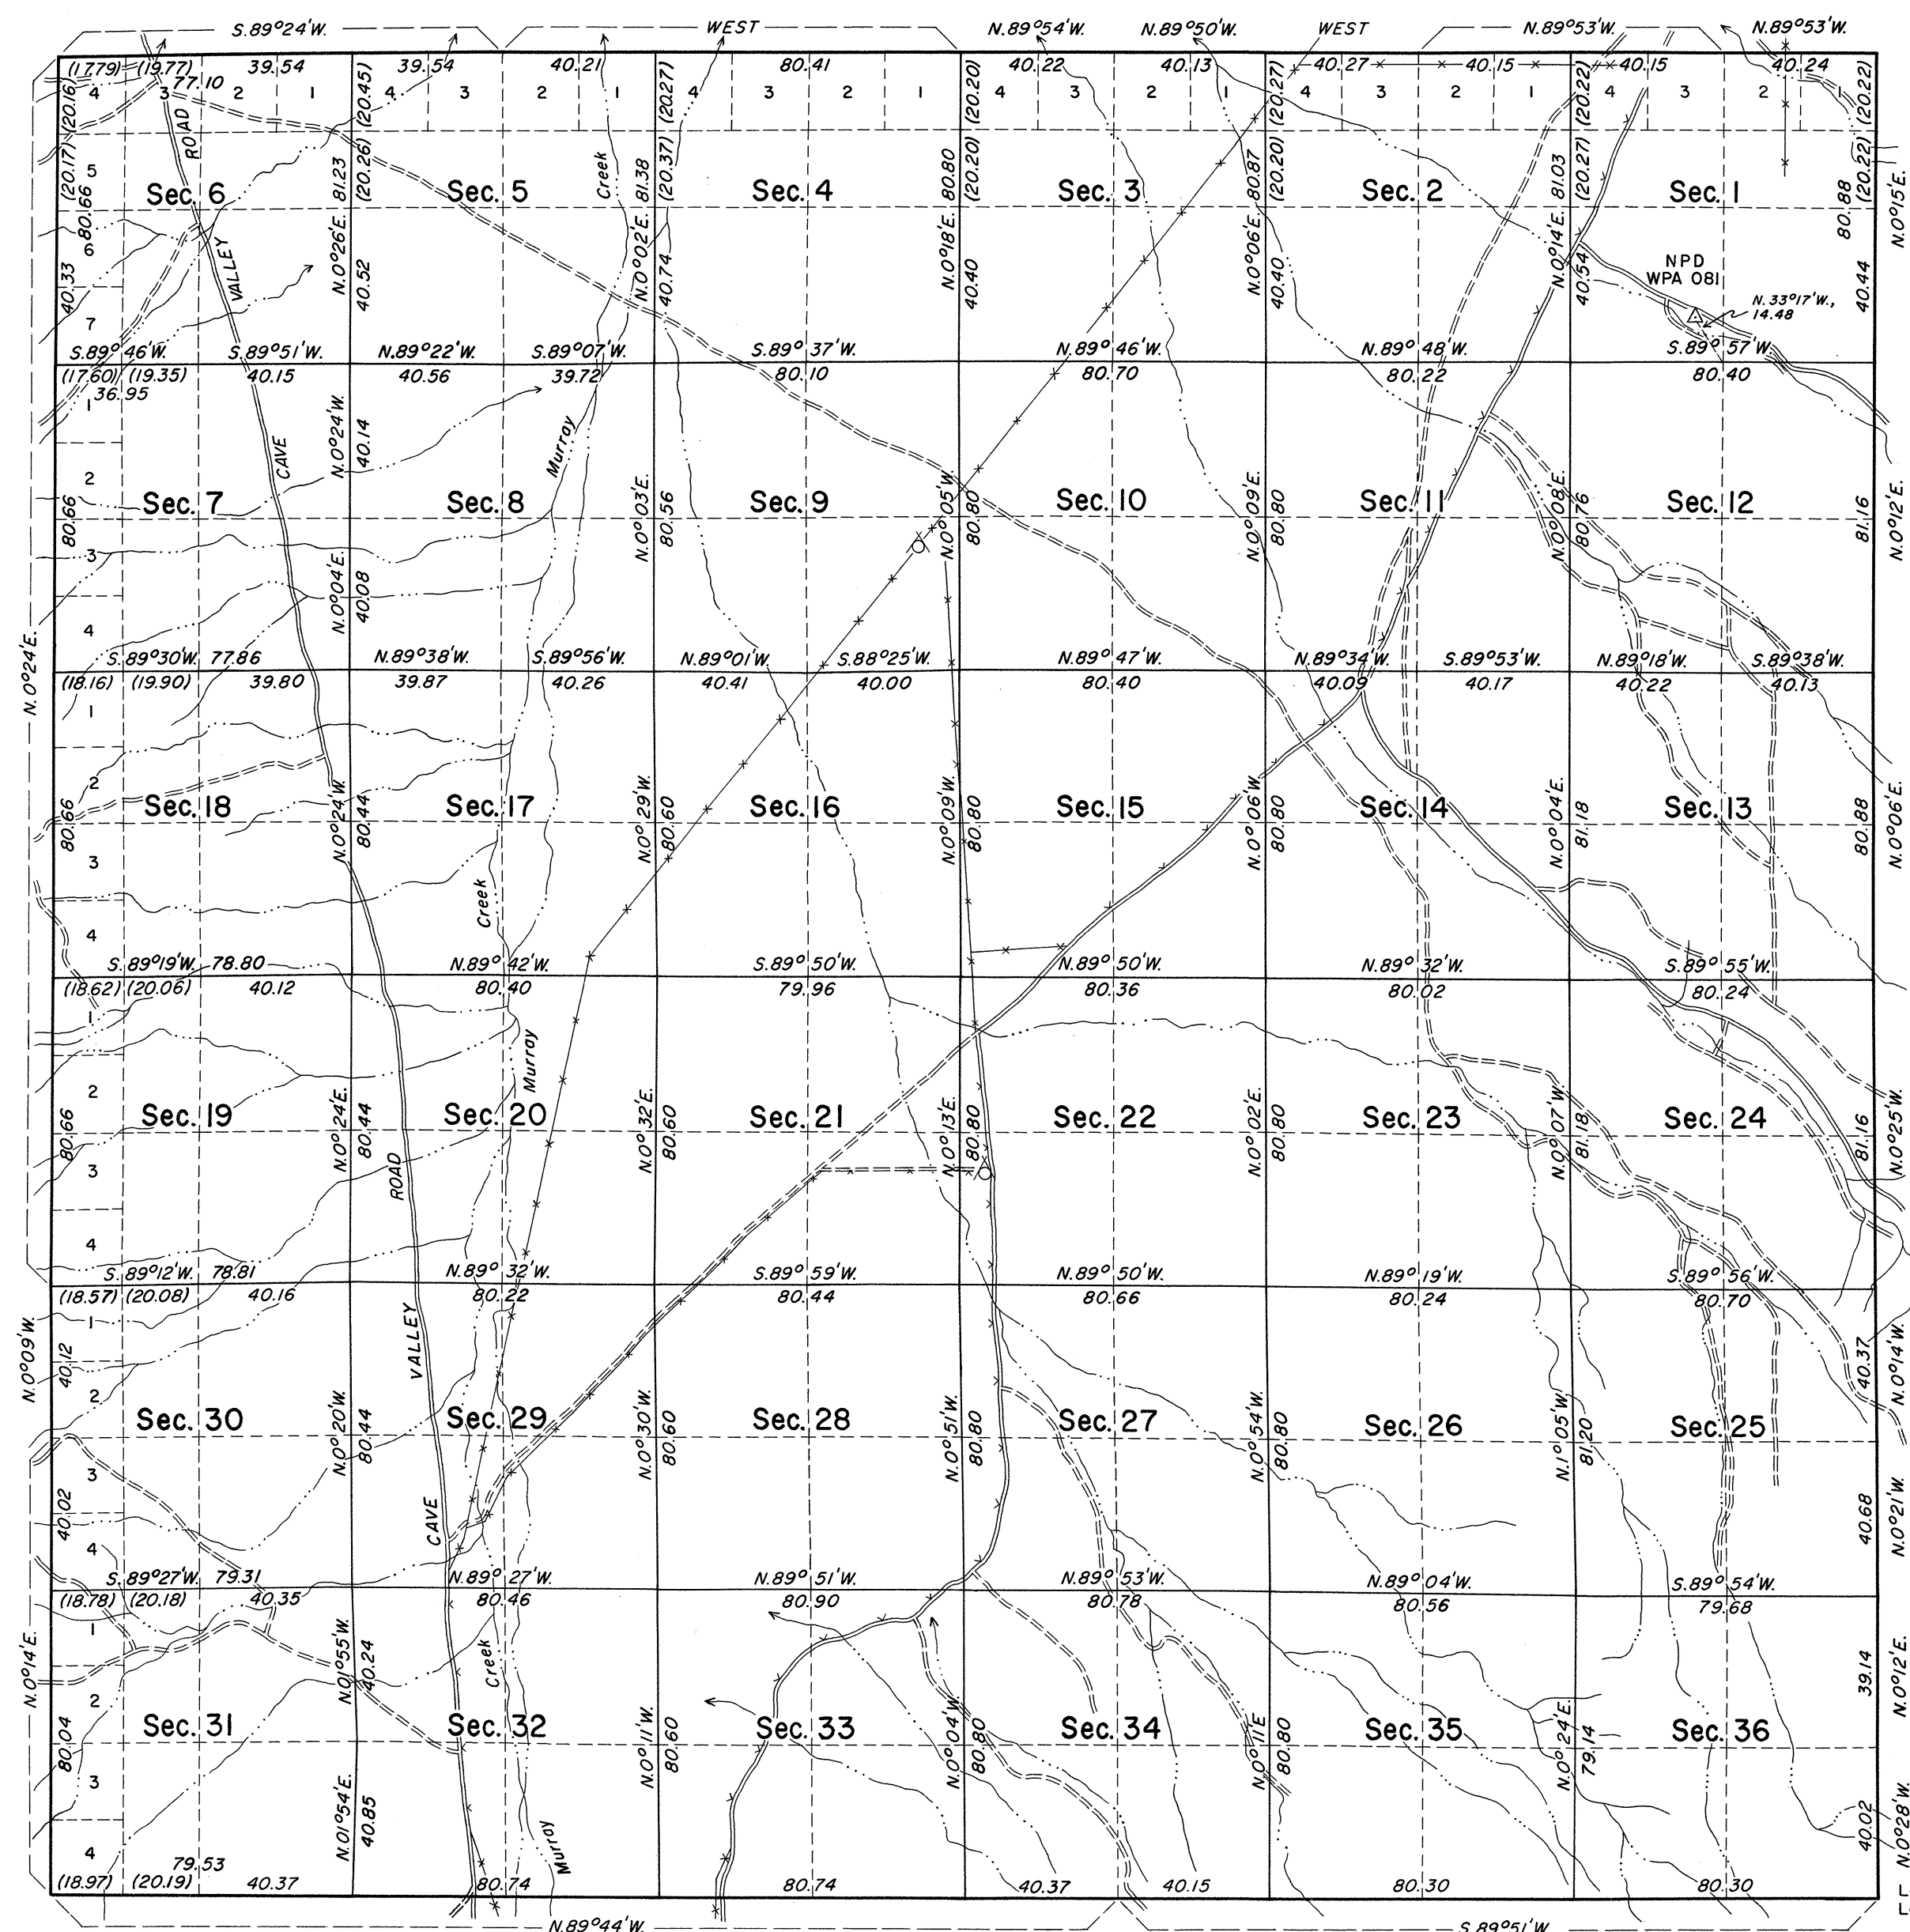


History of the earlier surveys is contained in the field notes.

A dependent resurvey of the north boundary was executed concurrently under T. 14 N., R. 64 E.

This plat represents a dependent resurvey of the east, south, and west boundaries and subdivisional lines, designed to restore the corners in their true original locations according to the best available evidence. Lottings and areas are as shown on the plat approved March 12, 1872.

These resurveys were executed by Horace G. Parker and James R. Munson, Cadastral Surveyors, July 13, 1964, to September 16, 1964, under Special Instructions dated February 11, 1964, for Group No. 420, Nevada.

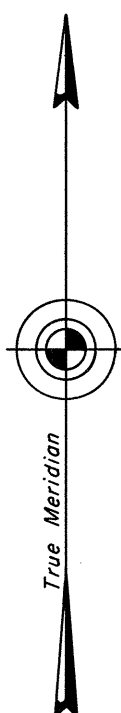

Mean Magnetic Declination
17°E.

Scale in Chains
Area Resurveyed 22,964.95 Acres

UNITED STATES DEPARTMENT OF THE INTERIOR
BUREAU OF LAND MANAGEMENT
Washington, D. C. September 27, 1966

This plat is strictly conformable to the approved field notes, and the survey, having been correctly executed in accordance with the requirements of law and the regulations of this Bureau, is hereby accepted.

For the Director

Latitude 38°56'17"N.
Longitude 114°43'26"W.

[Signature]
Chief, Division of Engineering

T. 13 N. R. 64 E.