



ORIGINAL

TOWNSHIP 13 NORTH, RANGE 69 EAST, OF THE MOUNT DIABLO MERIDIAN, NEVADA
DEPENDENT RESURVEY AND SURVEY

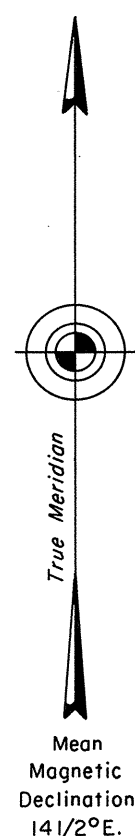

Unsurveyed

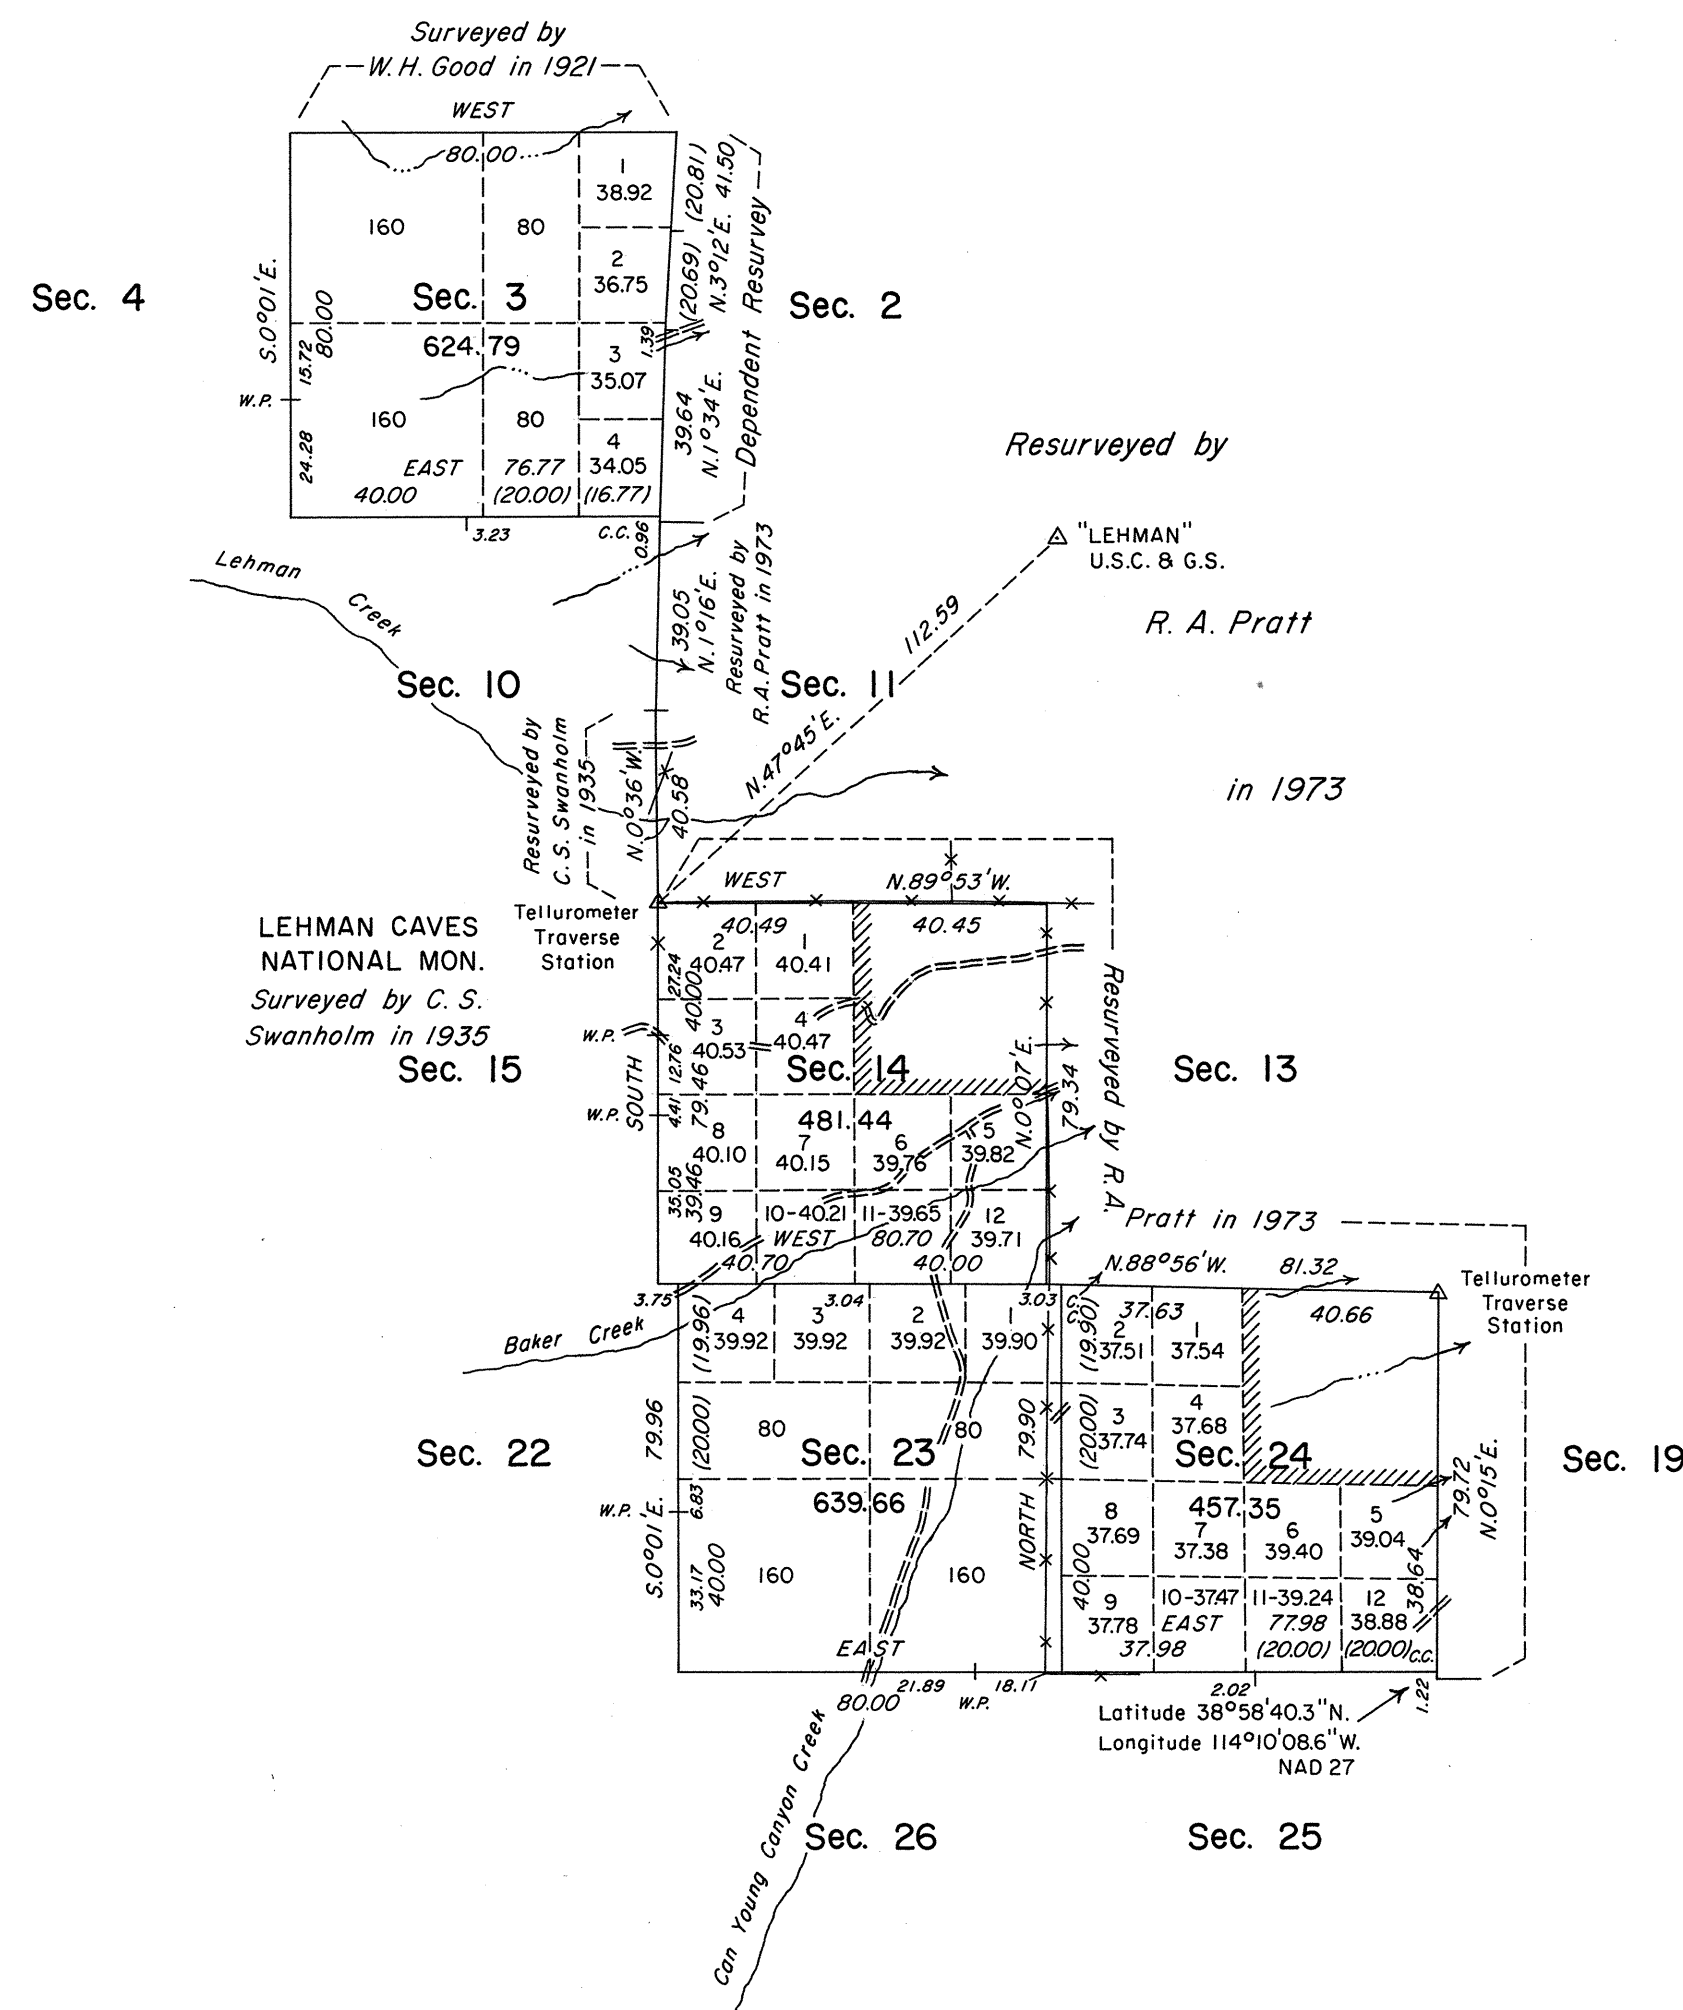

History of the earlier surveys is contained in the field notes.

This plat represents a dependent resurvey of a portion of the subdivisional lines, designed to restore the corners in their true original locations according to the best available evidence; and the survey of a portion of the subdivisional lines of T. 13 N., R. 69 E., Mount Diablo Meridian, Nevada.

Lottings and areas, except as indicated hereon, are as shown on the plat approved February 17, 1879.

Survey executed by Stephen R. Lambeth, Cadastral Surveyor, beginning September 3, 1987 and completed July 8, 1988, under Supplemental Special Instructions dated August 28, 1987 for Group No. 650, Nevada.

UNITED STATES DEPARTMENT OF THE INTERIOR
BUREAU OF LAND MANAGEMENT

Reno, Nevada June 15, 1989

This plat is strictly conformable to the approved field notes, and the survey, having been correctly executed in accordance with the requirements of law and the regulations of this Bureau, is hereby accepted.

For the Director

Lacel E. Bland
Chief Cadastral Surveyor

Scale in Chains
Area Surveyed 2,203.24 Acres

T.13N., R.69E., M.D.M.