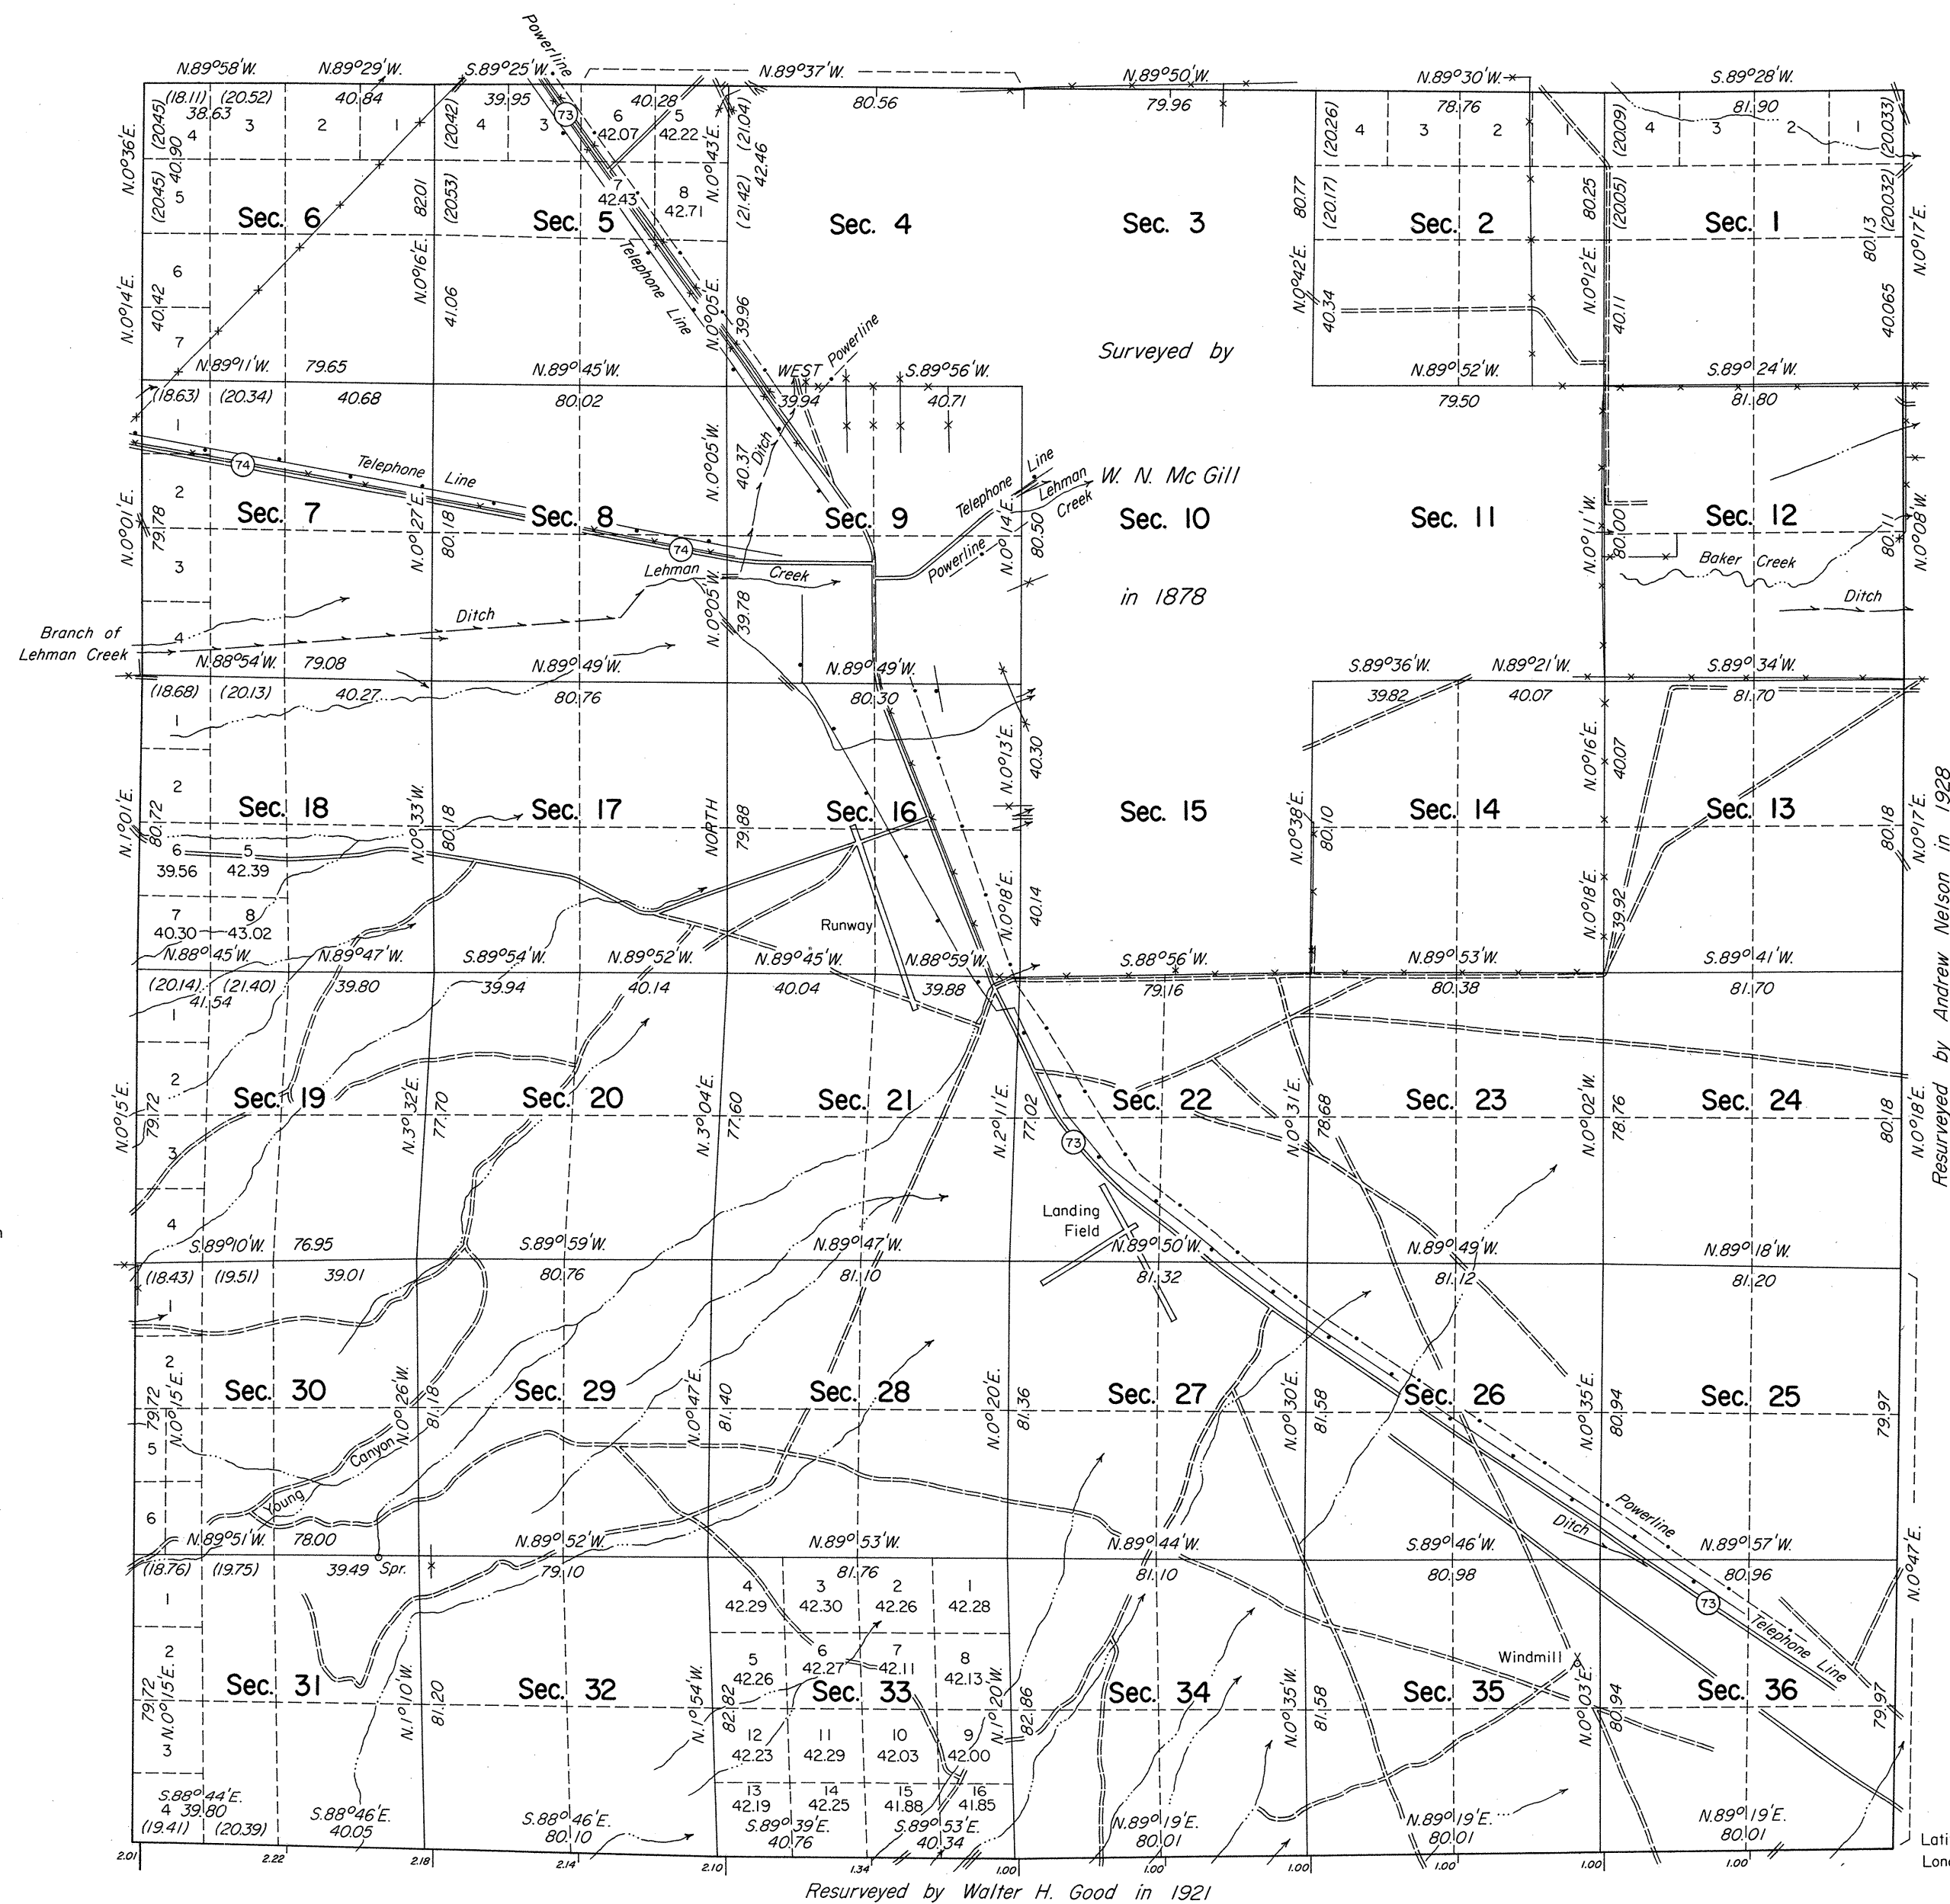


TOWNSHIP 13 NORTH, RANGE 70 EAST, OF THE MOUNT DIABLO MERIDIAN, NEVADA
DEPENDENT RESURVEY

A history of surveys is contained in the field notes.

This plat represents a dependent resurvey of the west and north boundaries and a portion of the subdivisional lines of T. 13 N., R. 70 E., designed to restore the corners in their original locations according to the best available evidence.

Lottings and areas, except as indicated hereon, are as shown on the plat approved February 17, 1879 and supplemental plat approved April 22, 1921.

Survey executed by Robert A. Pratt, Cadastral Surveyor, September 18 to October 25, 1973, under Special Instructions dated September 4, 1973, for Group No. 503, Nevada.

UNITED STATES DEPARTMENT OF THE INTERIOR
BUREAU OF LAND MANAGEMENT
Washington, D. C. October 1, 1976

This plat is strictly conformable to the approved field notes, and the survey, having been correctly executed in accordance with the requirements of law and the regulations of this Bureau, is hereby accepted.

For the Director

Edward W. Fosberg
Chief, Division of Cadastral Survey

Latitude 38°56'55"N.
Longitude 114°03'27"W.

Sec. 6

Sec. 5

Sec. 4

Sec. 3

Sec. 2

Sec. 1

0 10 20 40 80
Scale in Chains