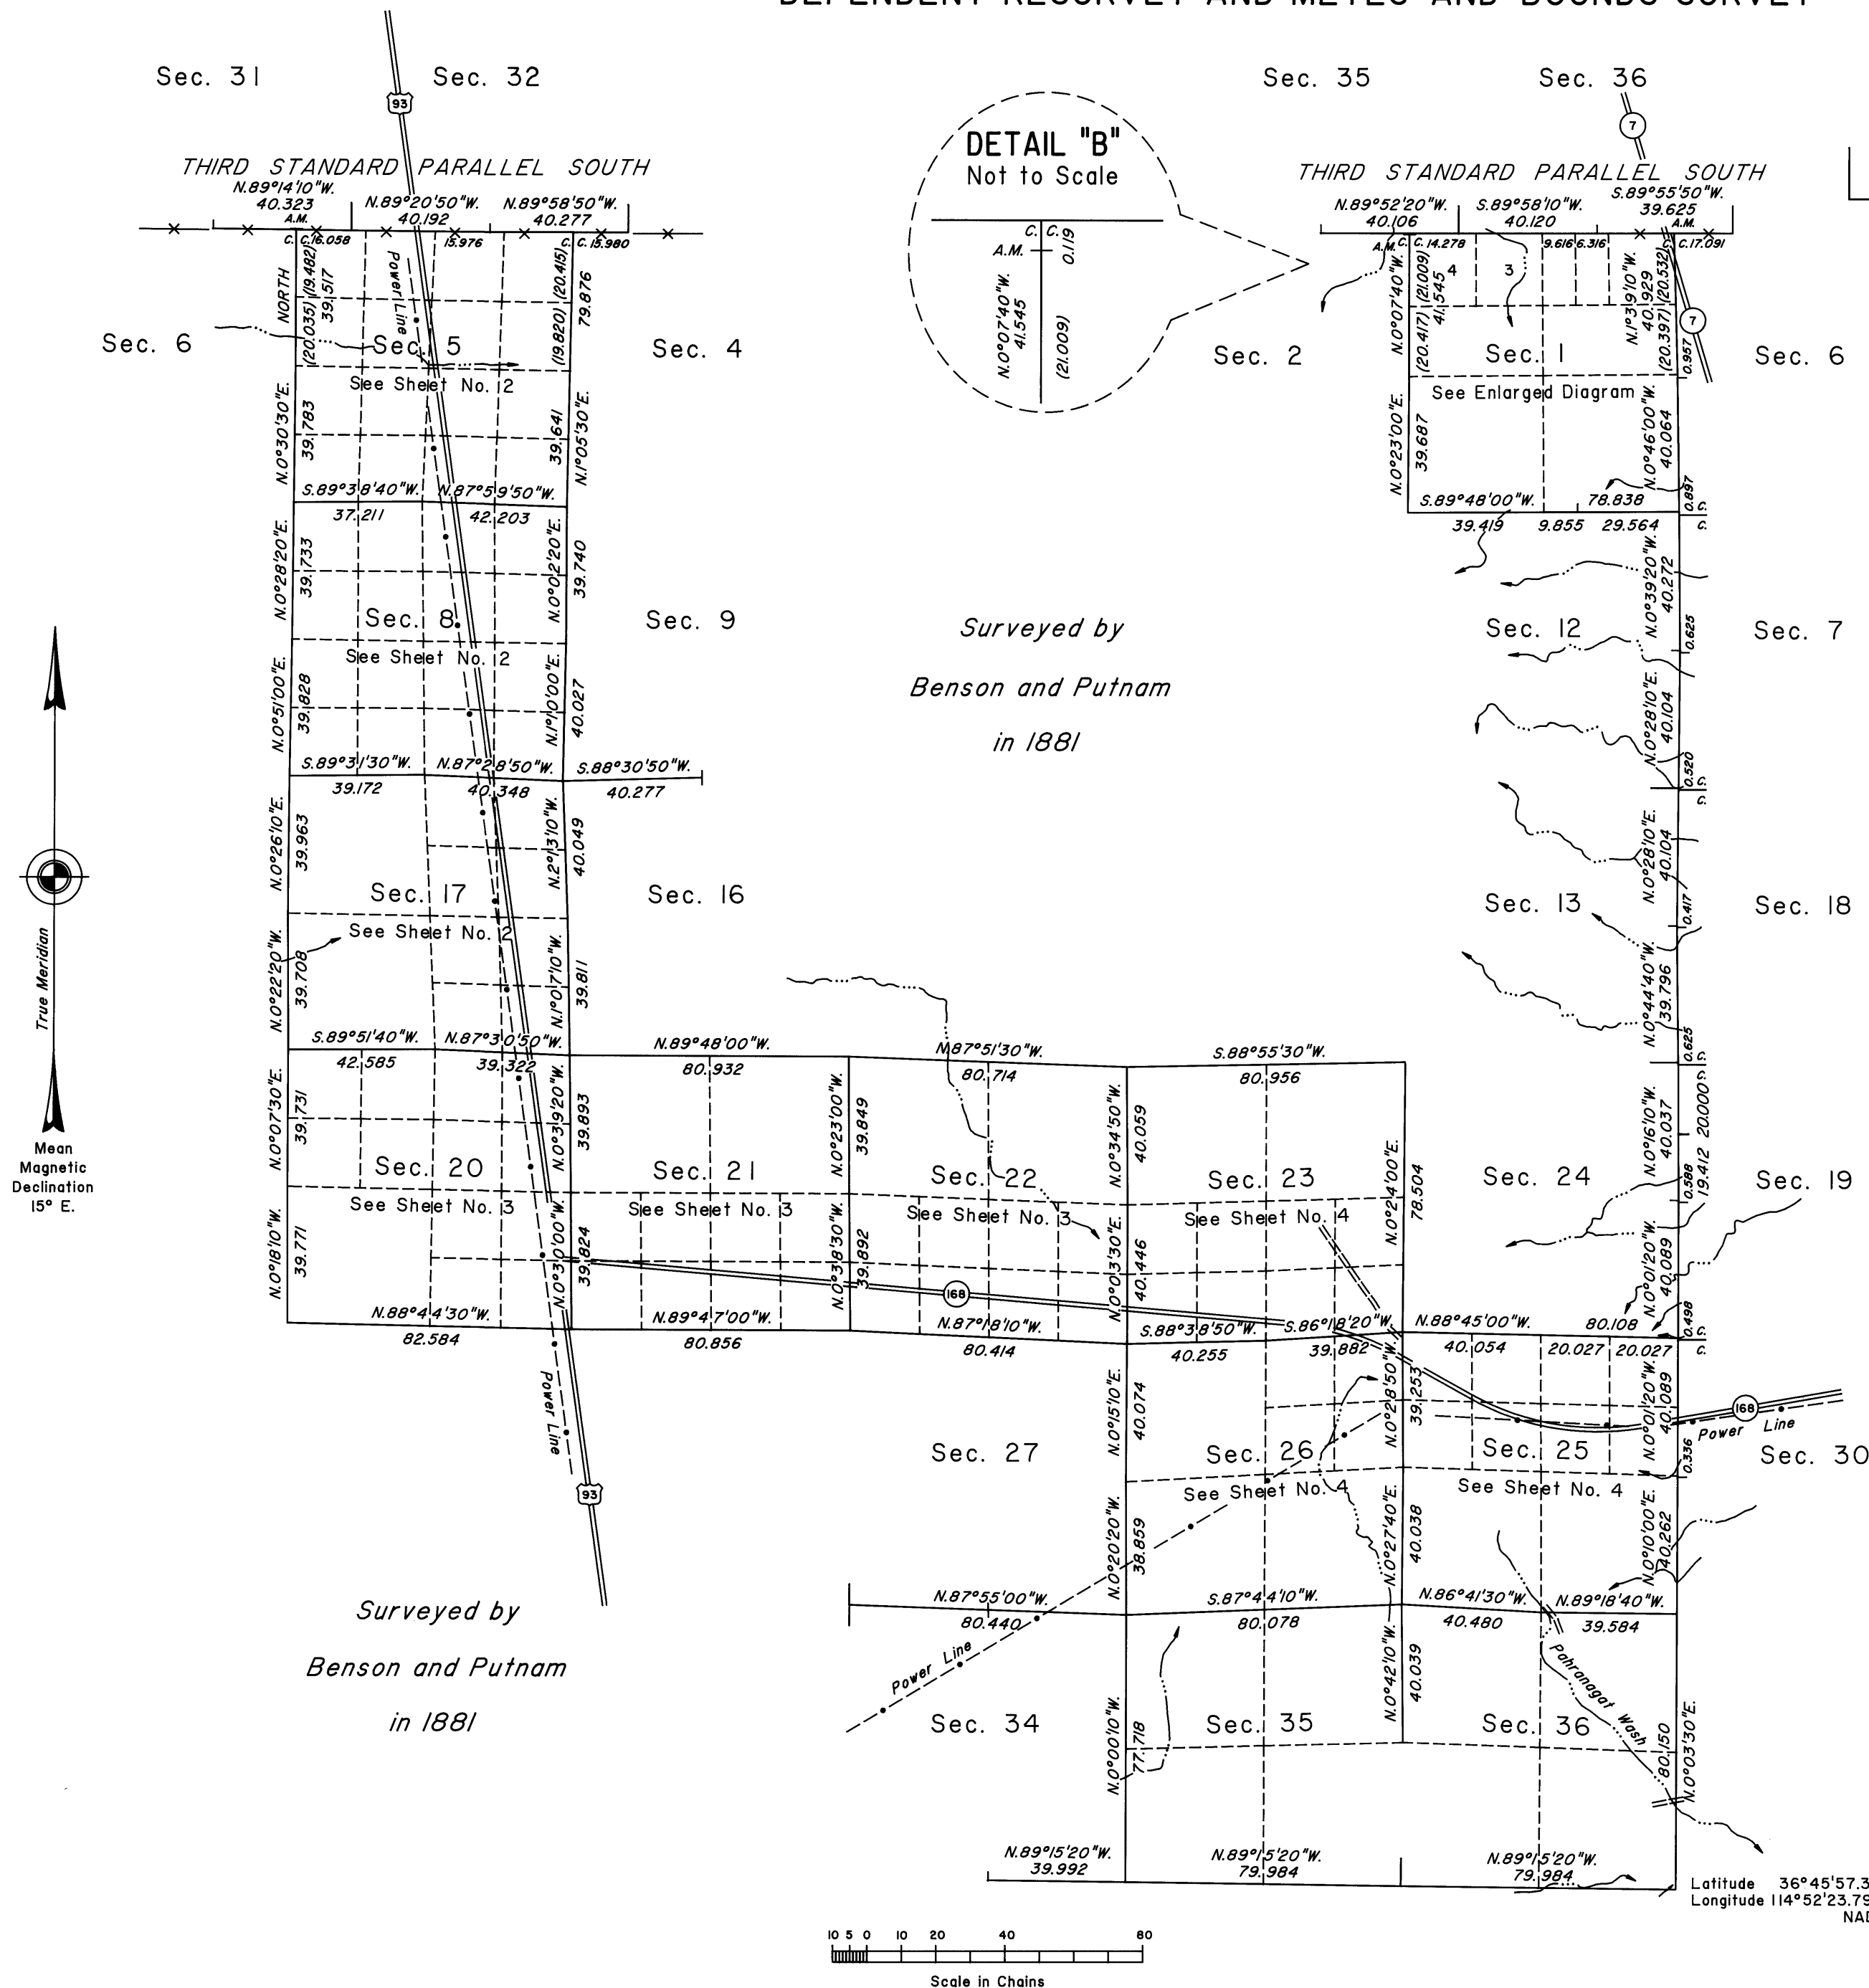
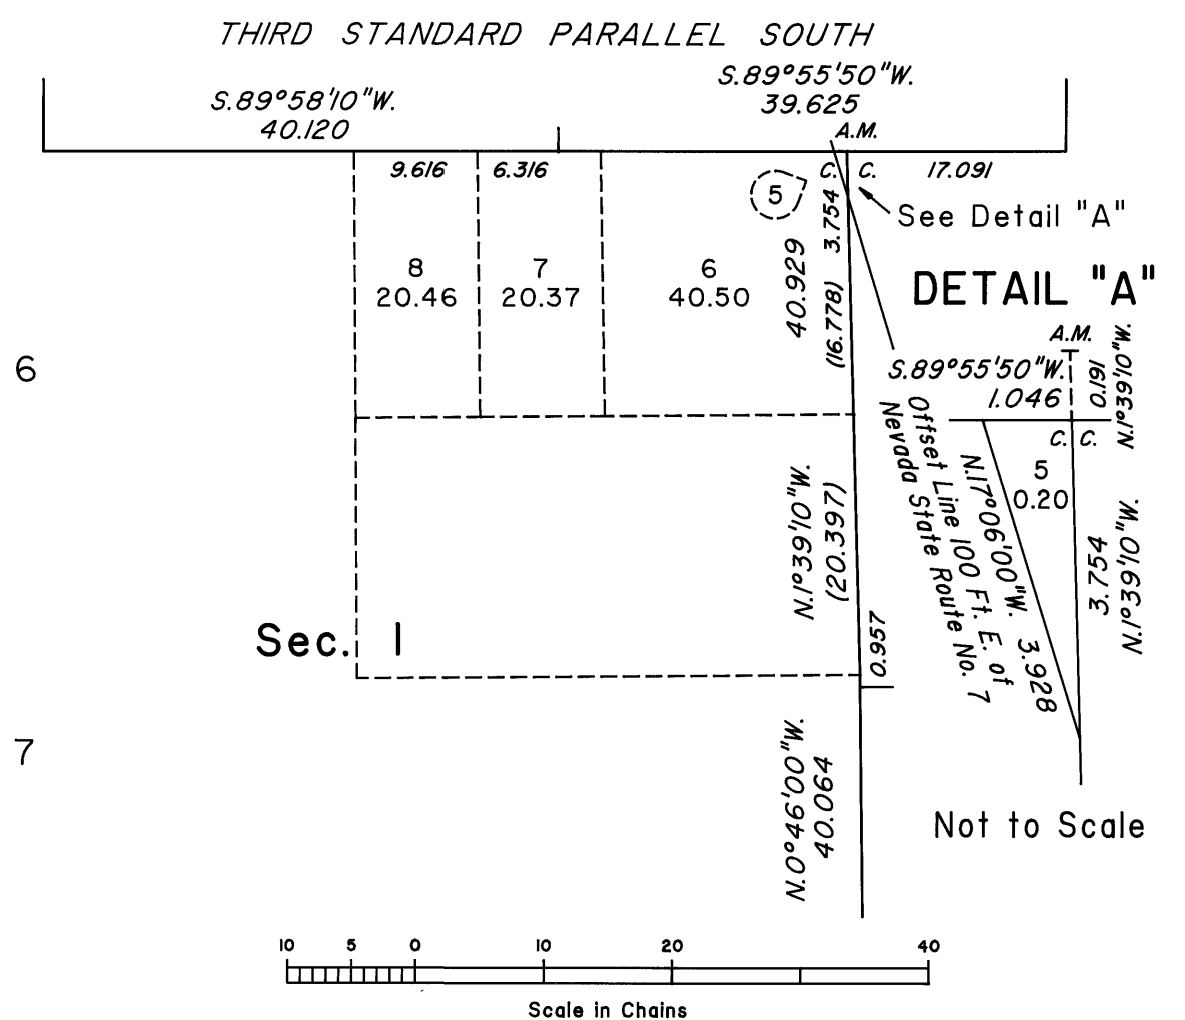


TOWNSHIP 13 SOUTH, RANGE 63 EAST, OF THE MOUNT DIABLO MERIDIAN, NEVADA

DEPENDENT RESURVEY AND METES-AND-BOUNDS SURVEY

ENLARGED DIAGRAM
Sec. 36

A history of surveys is contained in the field notes.

This plat, in four sheets, represents the dependent re-survey of the Third Standard Parallel South, through portions of Range 63 East, a portion of the south boundary, the east boundary and a portion of the subdivisional lines designed to restore the corners in their true original locations according to the best available evidence, and metes-and-bounds surveys of portions of U.S. Highway No. 93 and Nevada State Route No. 168, and a metes-and-bounds survey in section 1, Township 13 South, Range 63 East, Mount Diablo Meridian, Nevada.

Except as indicated hereon, the lottings and areas are as shown on the plat approved November 8, 1881.

Survey executed by David J. Passmore, Professional Land Surveyor (VTN, Inc.), and Craig L. Wanless, Cadastral Surveyor (BLM), beginning October 14, 2003, and completed September 23, 2004, pursuant to Special Instructions dated October 9, 2003, and Supplemental Special Instructions dated July 20, 2004, and September 21, 2004, for Group No. 814, Nevada.

UNITED STATES DEPARTMENT OF THE INTERIOR
BUREAU OF LAND MANAGEMENT

Reno, Nevada September 29, 2004

This plat is strictly conformable to the approved field notes, and the survey, having been correctly executed in accordance with the requirements of law and the regulations of this Bureau, is hereby accepted.

For the Director

David J. Clark

Acting Chief Cadastral Surveyor, Nevada