
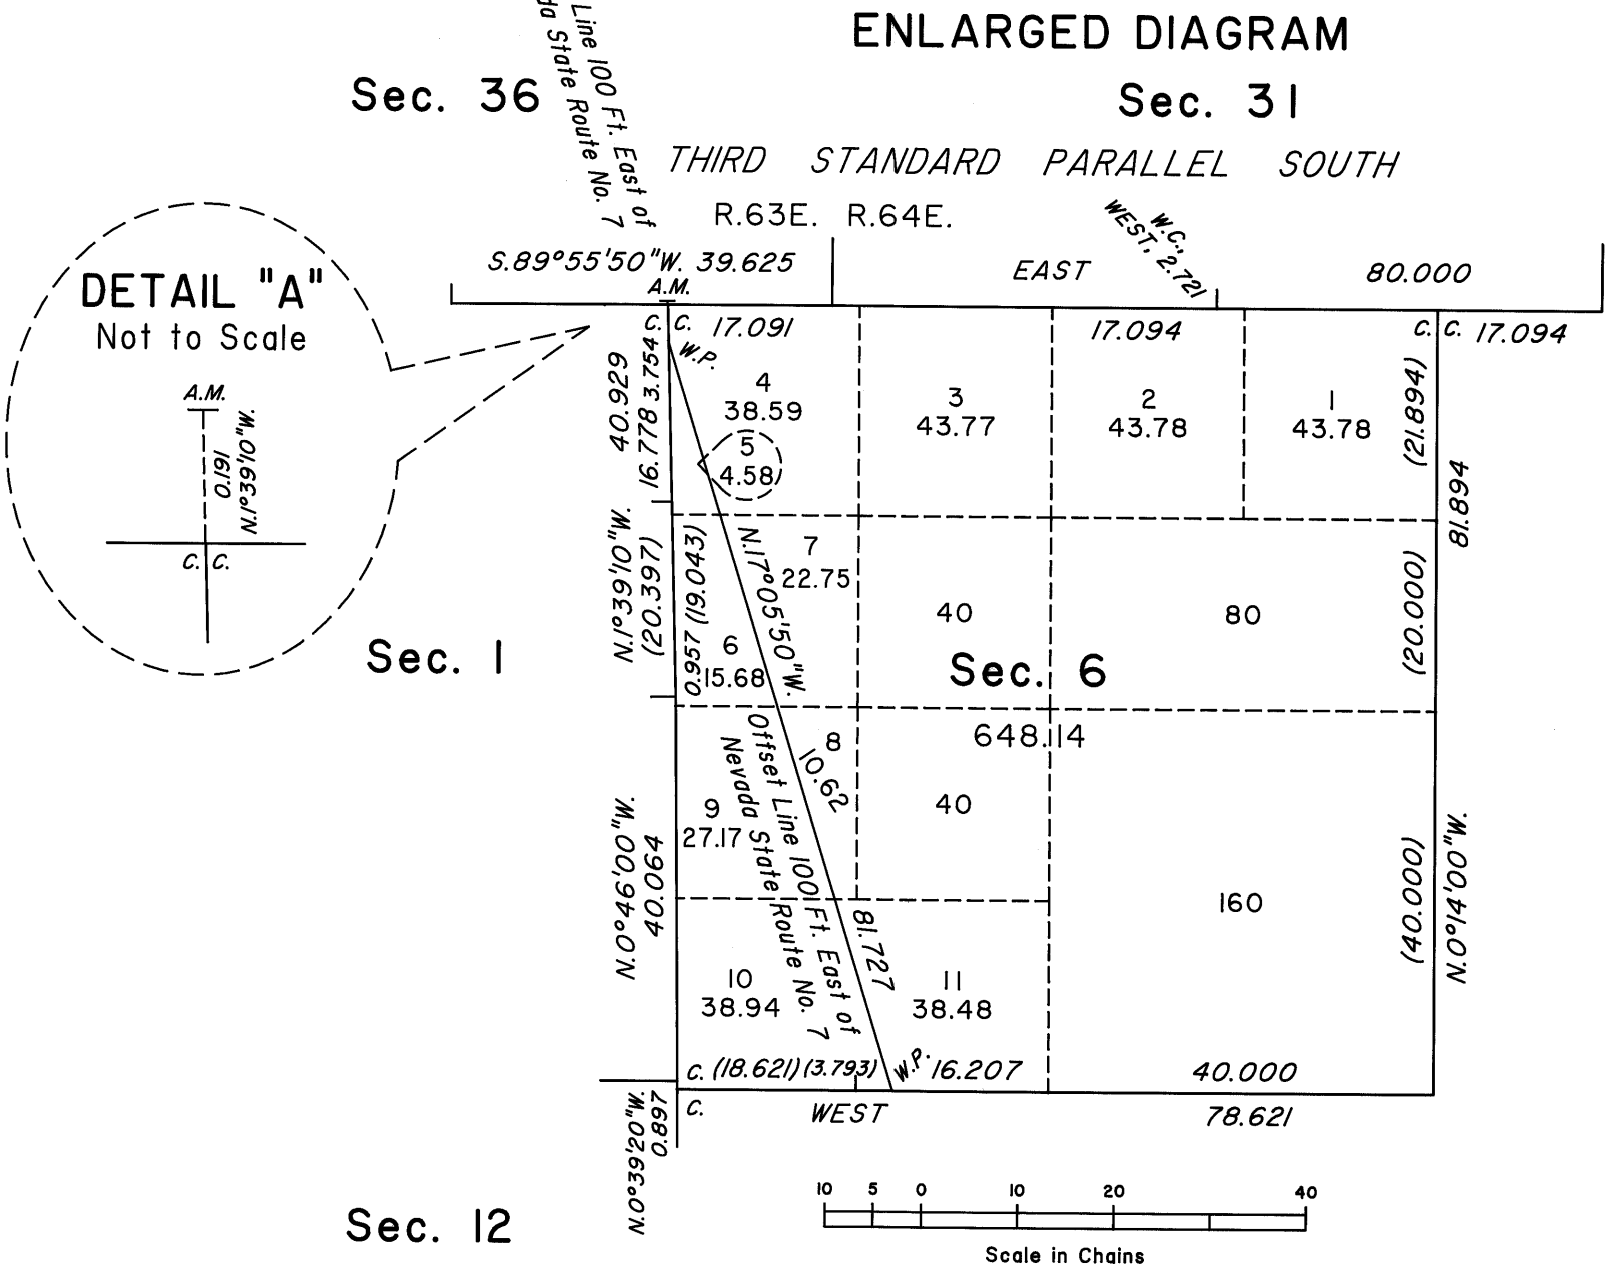


TOWNSHIP 13 SOUTH, RANGE 64 EAST, OF THE MOUNT DIABLO MERIDIAN, NEVADA

SURVEY AND METES-AND-BOUNDS SURVEY

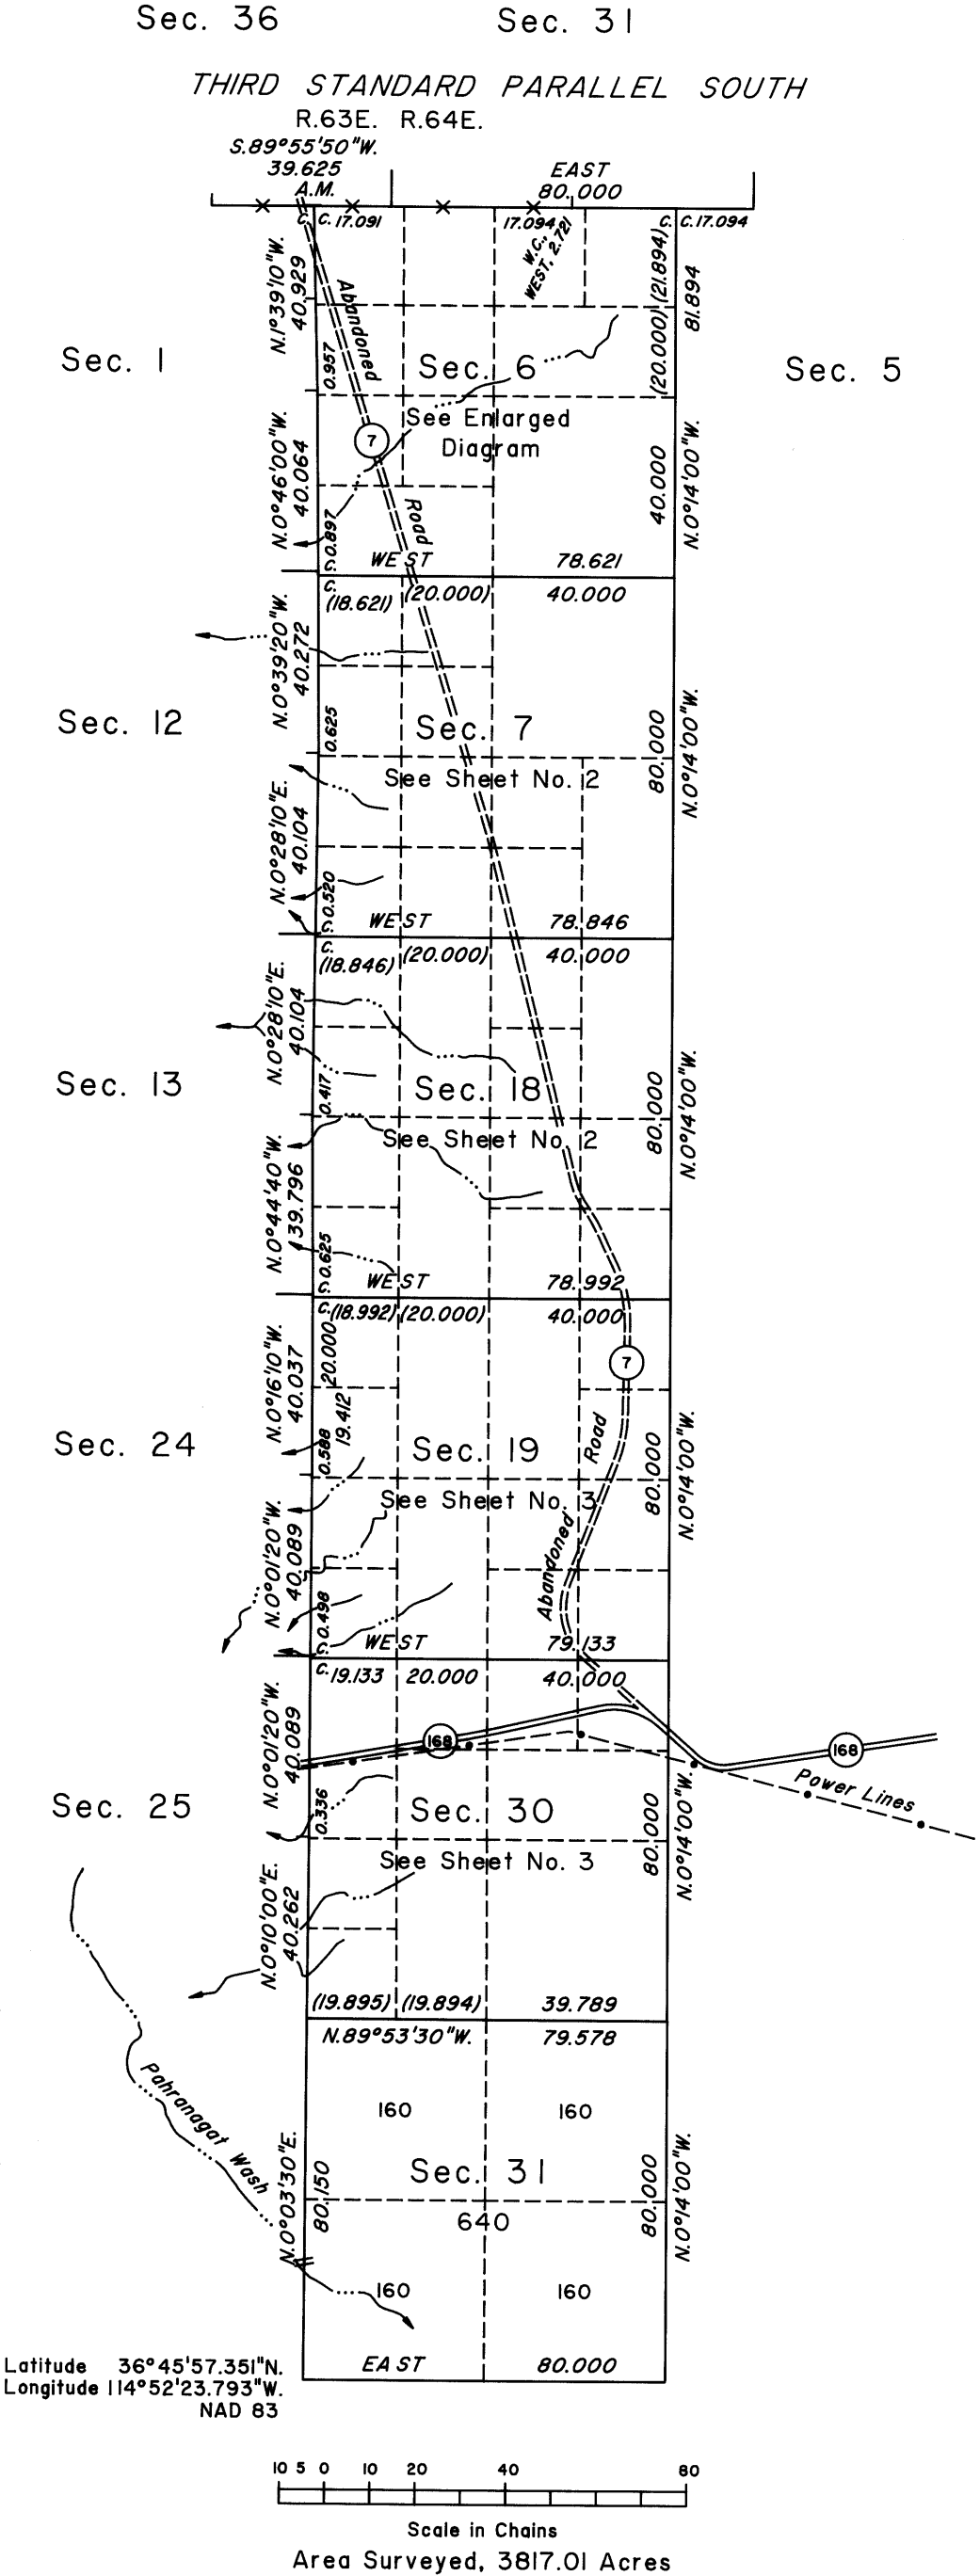

Unsurveyed

A history of surveys is contained in the field notes.

The dependent resurvey of the Third Standard Parallel South, through a portion of Range 63 East, and the east boundary of T. 13 S., R. 63 E., were executed concurrently under this same group.

This plat, in three sheets, represents the survey of the Third Standard Parallel South through a portion of Range 64 East, portions of the south boundary and subdivisional lines, and a metes-and-bounds survey of a portion of Nevada State Route No. 168, and a metes-and-bounds survey through sections 6, 7, 18, 19, and 30, Township 13 South, Range 64 East, Mount Diablo Meridian, Nevada.

Survey executed by David J. Passmore, Professional Land Surveyor (VTN, Inc.), and Craig L. Wanless, Cadastral Surveyor (BLM), beginning October 14, 2003, and completed September 23, 2004, pursuant to Special Instructions dated October 9, 2003, and Amended Special Instructions dated November 10, 2003, and September 21, 2004, for Group No. 814, Nevada.

UNITED STATES DEPARTMENT OF THE INTERIOR
BUREAU OF LAND MANAGEMENT

Reno, Nevada September 29, 2004

This plat is strictly conformable to the approved field notes, and the survey, having been correctly executed in accordance with the requirements of law and the regulations of this Bureau, is hereby accepted.

For the Director

David J. Clark

Acting Chief Cadastral Surveyor, Nevada

OFFICIALLY FILED
NEVADA STATE OFFICE
at 10:00 AM on November 8, 2004

RHT

T.13S., R.64E., M.D.M.