


TOWNSHIP 13 SOUTH, RANGE 69 EAST, OF THE MOUNT DIABLO MERIDIAN, NEVADA

INDEPENDENT RESURVEY

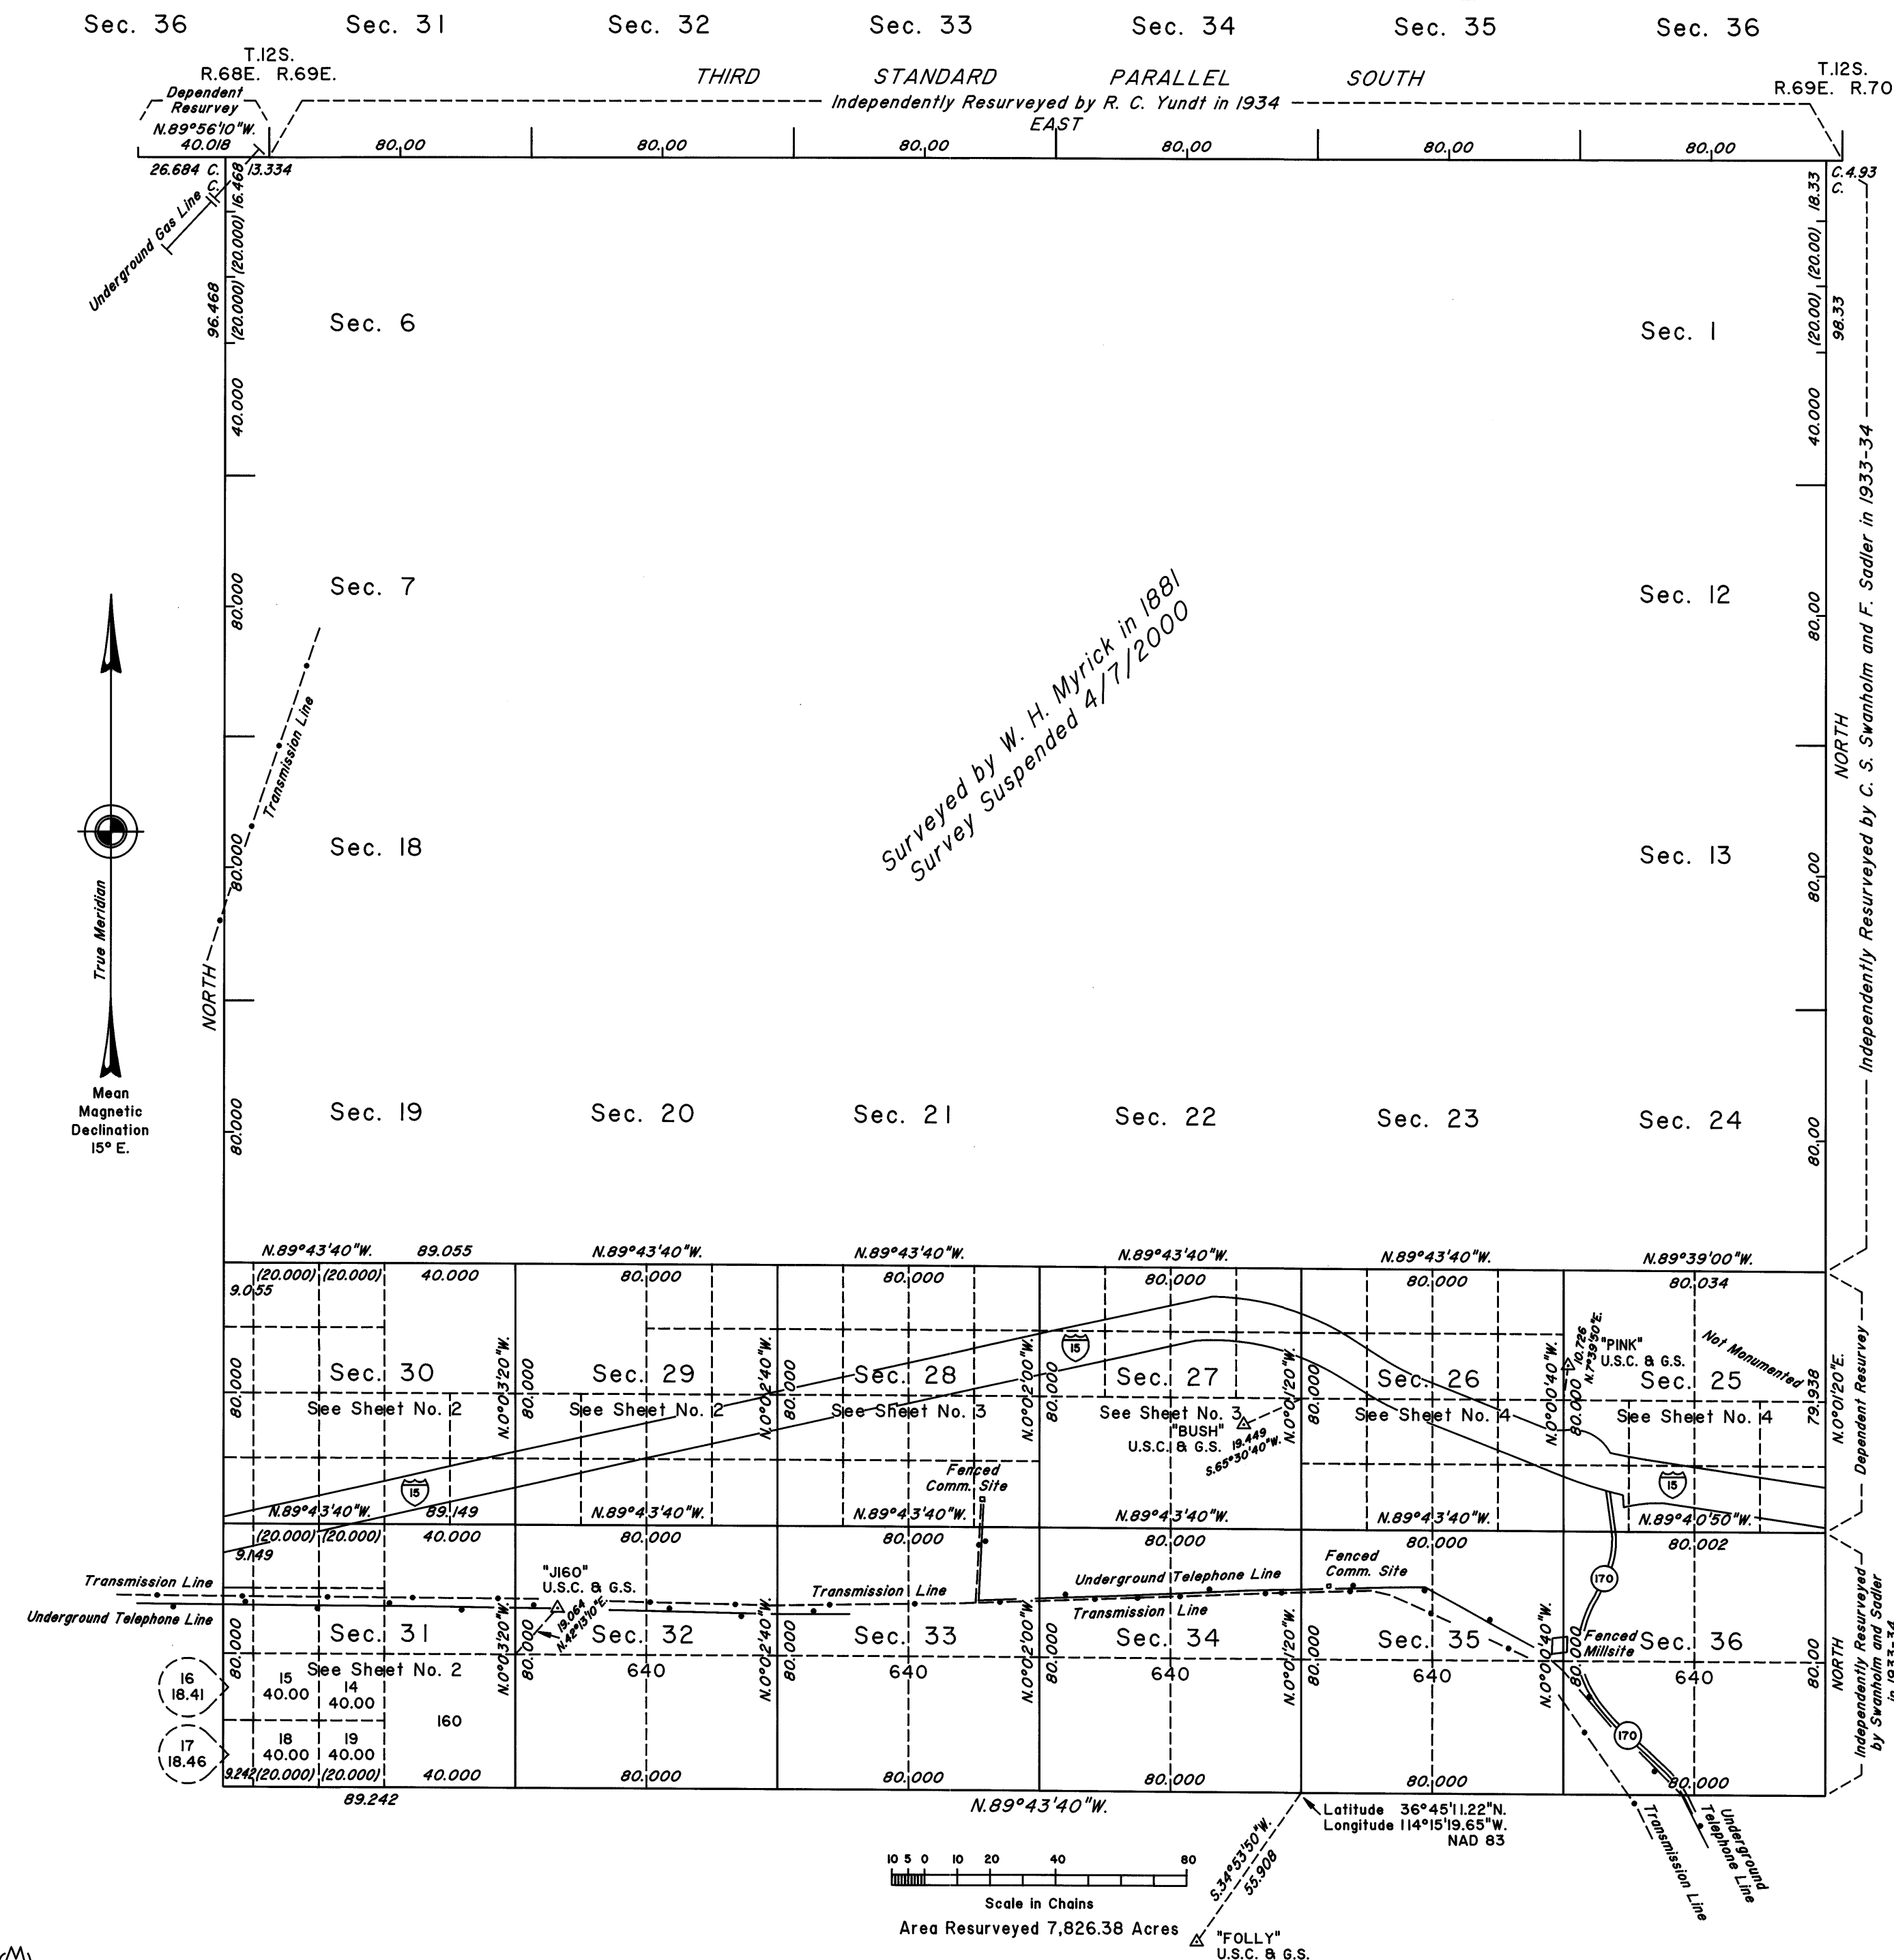

A history of surveys is contained in the field notes.

The south boundary was independently resurveyed concurrently under this same group.

This plat, in four sheets, represents the dependent resurvey of the Third Standard Parallel South, through a portion of Range 68 East, and a portion of the east boundary, designed to restore the corners in their true original locations according to the best available evidence and the independent resurvey of the west boundary and a portion of the subdivisional lines, and metes-and-bounds surveys of the right-of-way of Interstate Highway No. 15, Township 13 South, Range 69 East, Mount Diablo Meridian, Nevada, superseding a portion of the plat approved December 2, 1881.

Survey executed by Richard A. Zaninovich, Cadastral Surveyor, beginning May 1, 2000, and completed June 29, 2000, pursuant to Special Instructions dated April 14, 2000, for Group No. 789, Nevada.

UNITED STATES DEPARTMENT OF THE INTERIOR
BUREAU OF LAND MANAGEMENT

Reno, Nevada May 31, 2001

This plat is strictly conformable to the approved field notes, and the survey, having been correctly executed in accordance with the requirements of law and the regulations of this Bureau, is hereby accepted.

For the Director

Robert L. Scupper

Chief Cadastral Surveyor, Nevada

T.13S., R.69E., M.D.M.

OFFICIALLY FILED
NEVADA STATE OFFICE
at 10:00 AM on July 30, 2001