


TOWNSHIP N^o 13 SOUTH RANGE N^o 71 EAST MOUNT DIABLO MERIDIAN

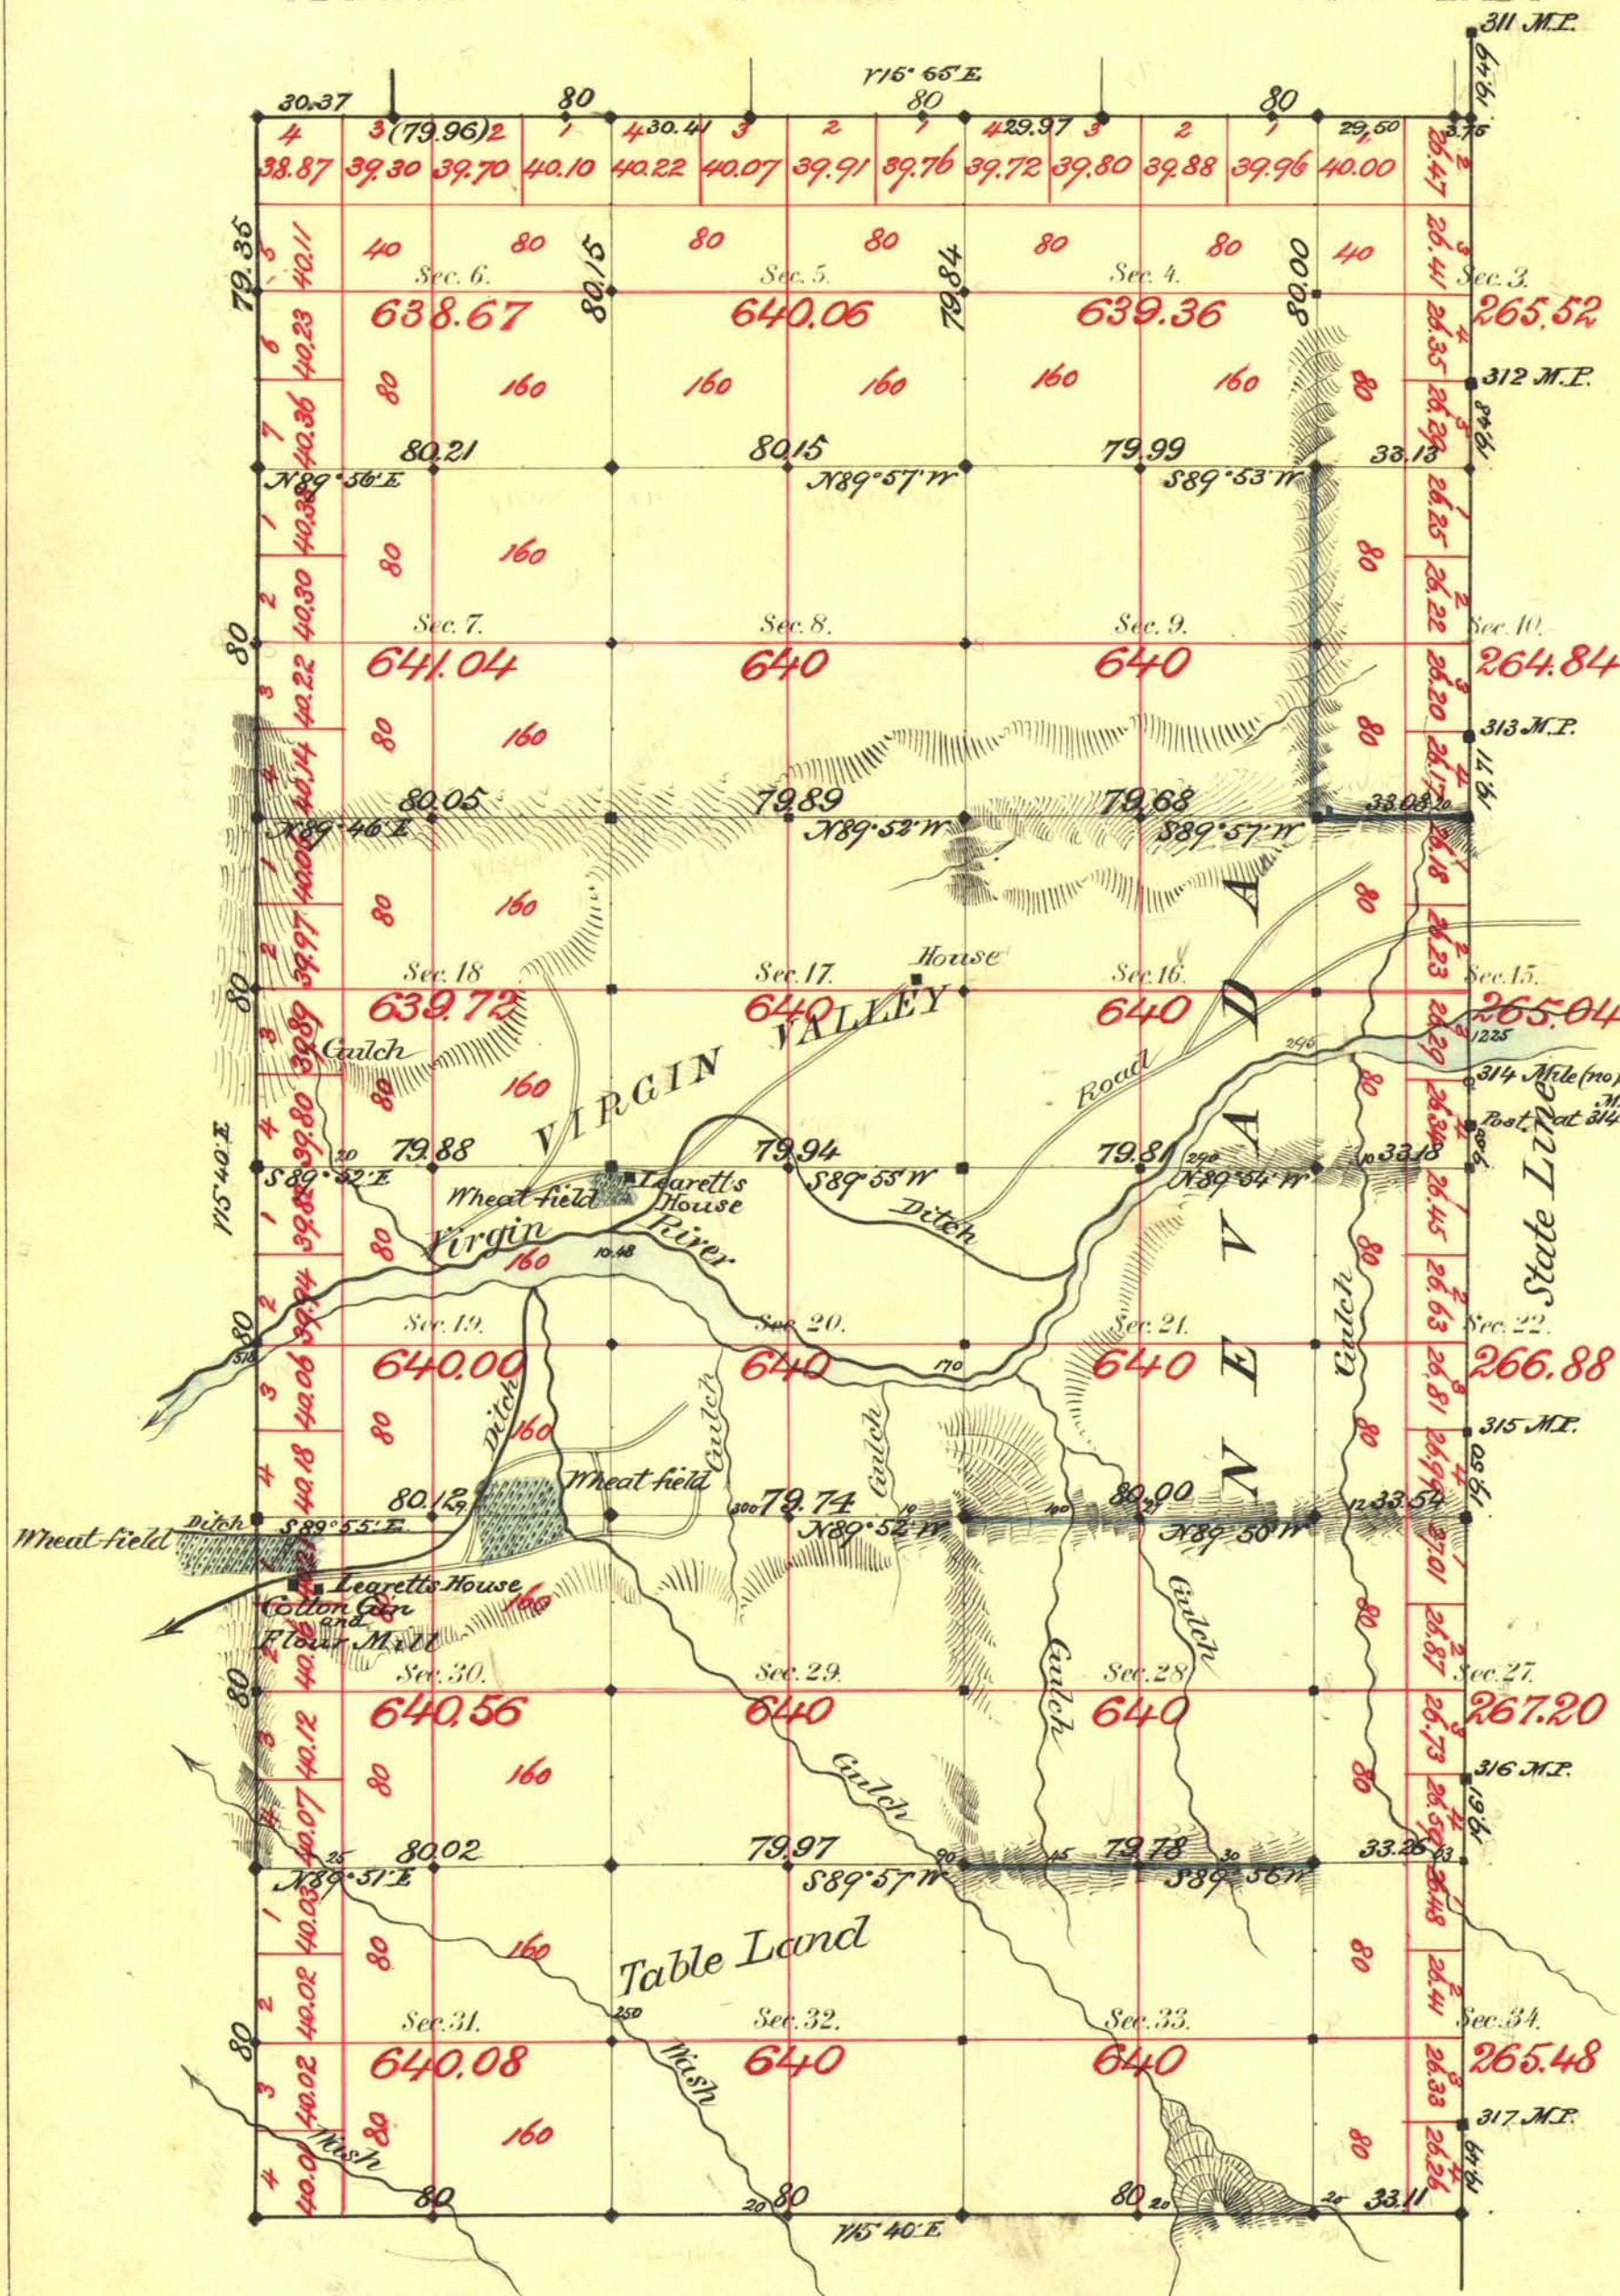

A R I Z O N A

Aggregate Area of Public Land Surveyed 13,114.45 Ac.

Commenced July 25th 1881
Completed " 25th "

Subdivisions made with a Var of 15' 14" East

Surveys Designated	By Whom Surveyed	Date of Contract	Amount of Surveys	When Surveyed
State Line	J. C. James	Aug 16th 1870	M. Ch. Lk.	1870
N. & W. by	H. W. Mayfield	April 15th 1881	12- 66- 58	1881
Outside Black & Blue	"	"	31- 52- 35	"
Conveyance	"	"	3- 82- 86	"
Comed on St. Line	"	"	1- 09- 88	"
	"	"	1- 07- 90	"

N. 13 Cons
123
"
"
"

The above Map of Township N. 13 South of Range N. 71 East
Mt Diablo Meridian is strictly conformable to the field
notes of the survey thereof on file in this Office, which have been examined and approved.
Surveyor General's Office.
Virginia City, Nev.
December 2nd 1881.
A. L. Davis, Sur. Gen.