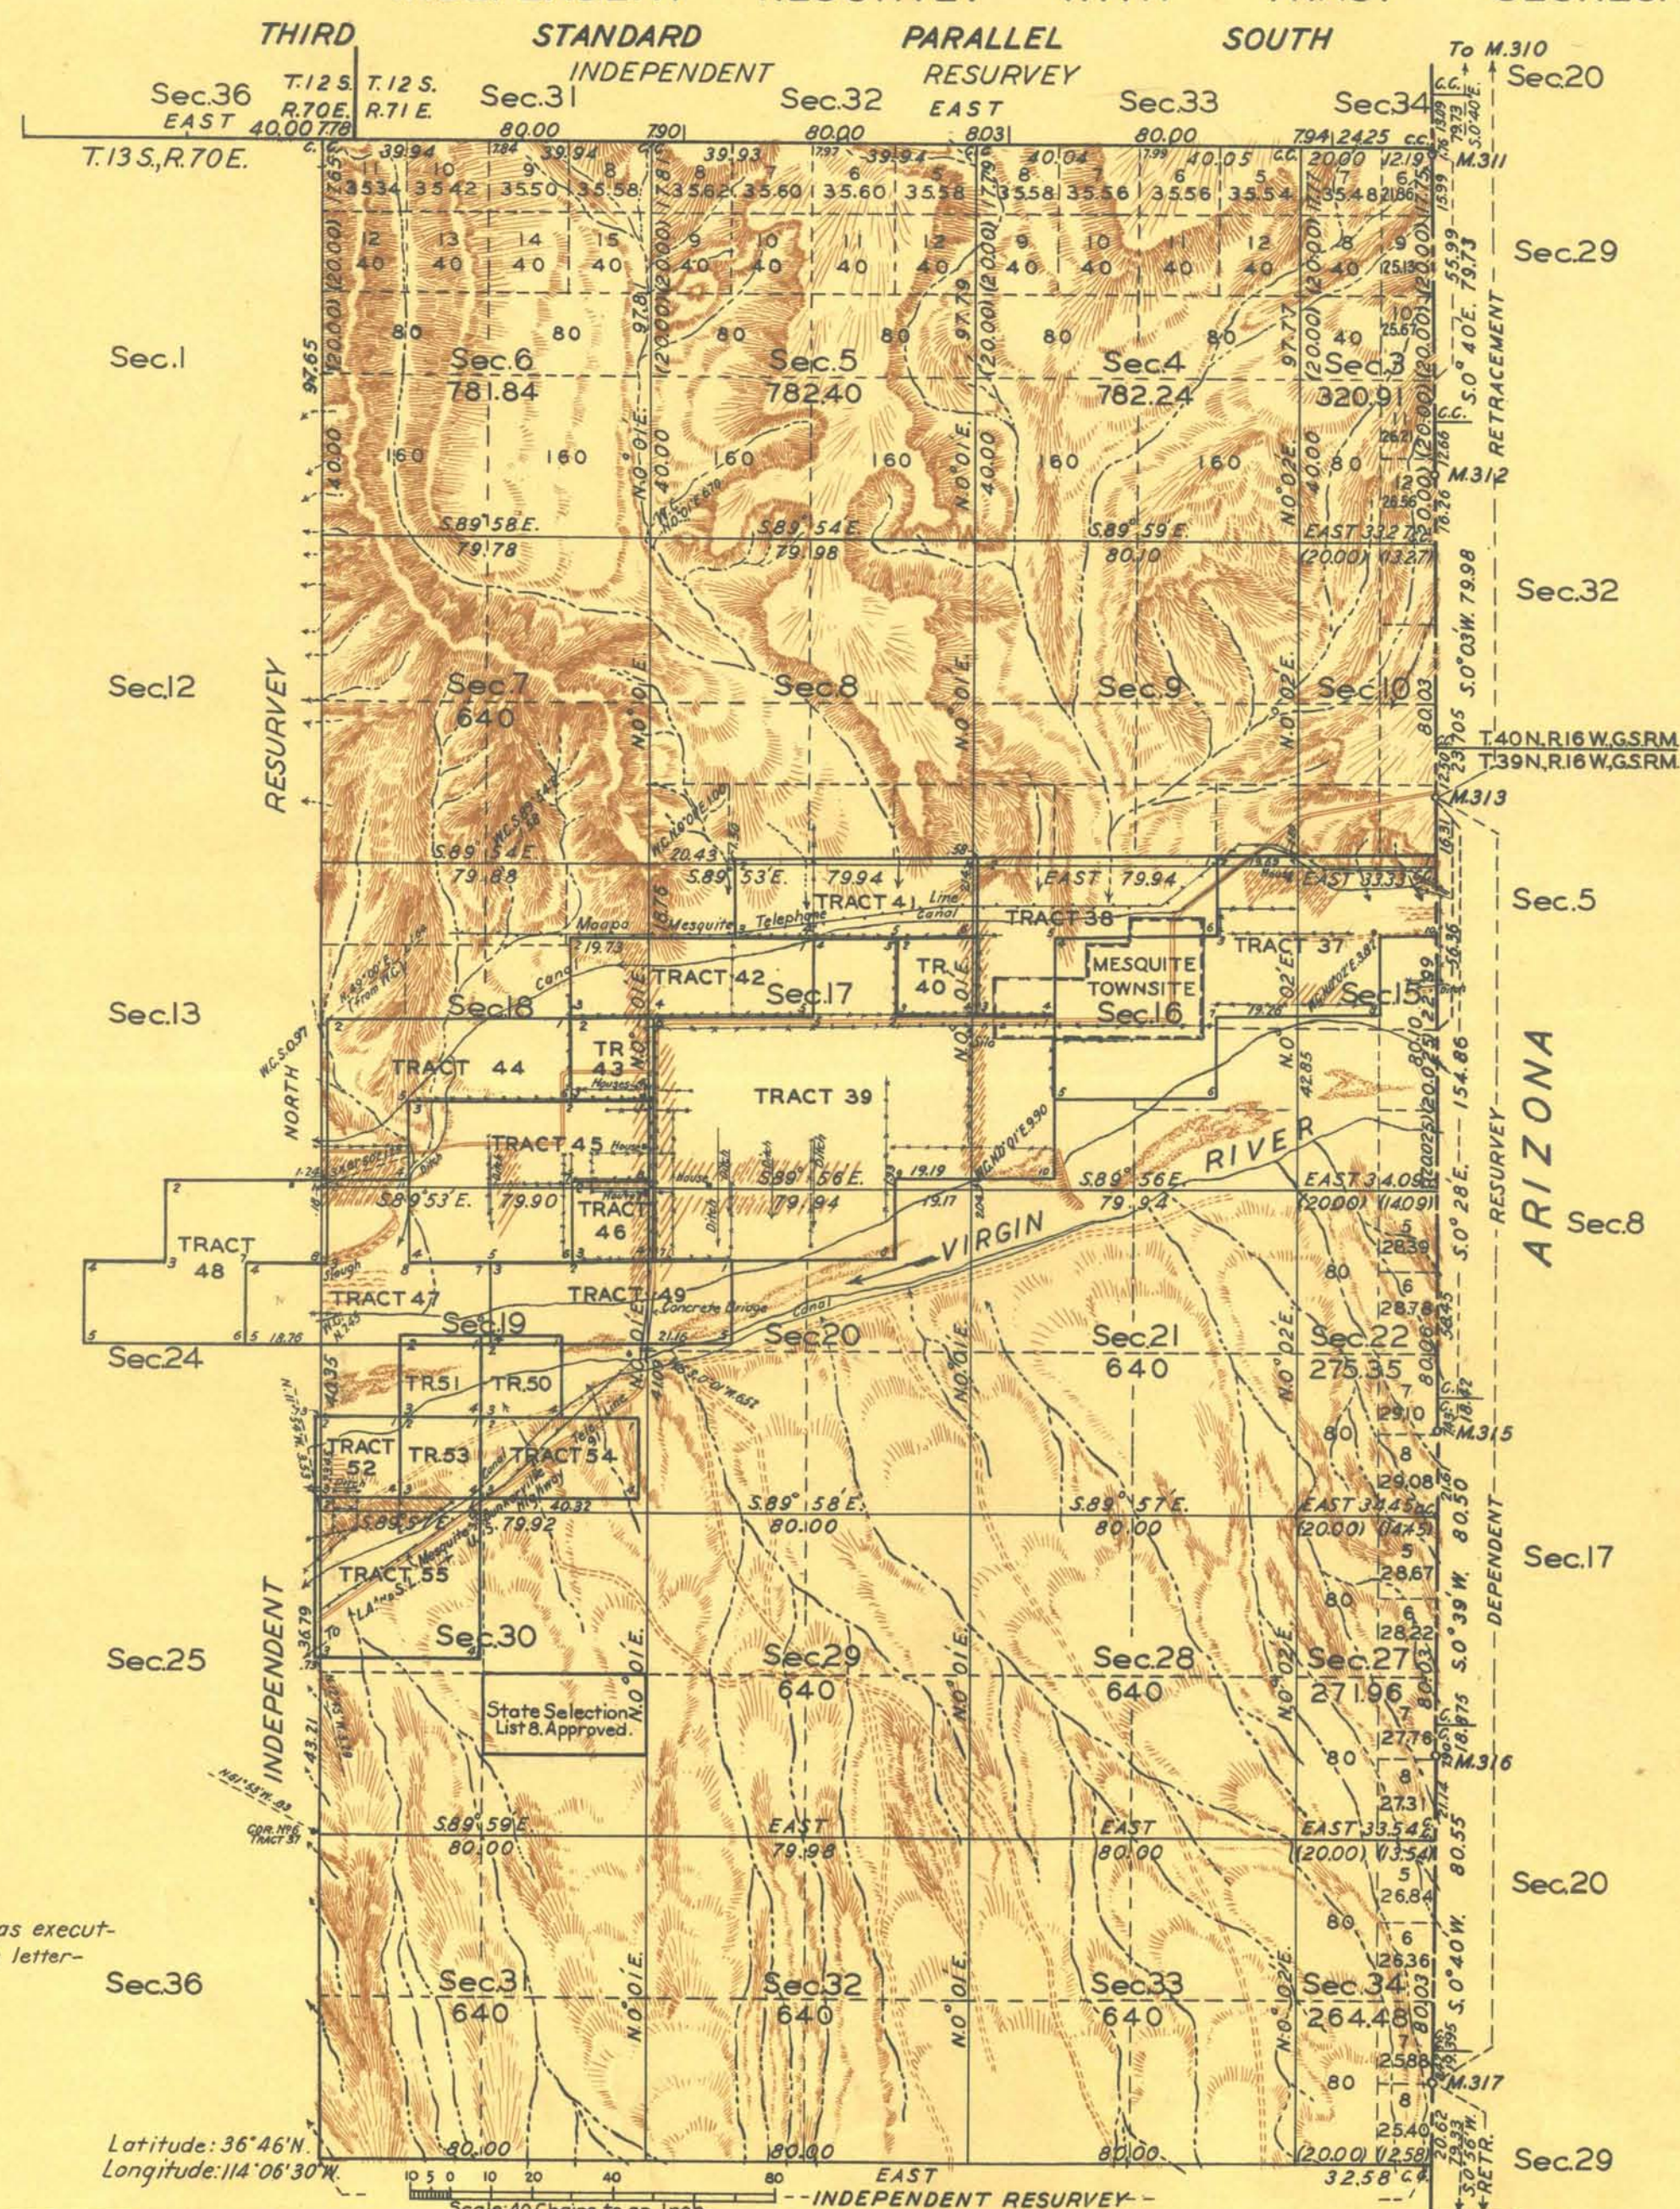


TOWNSHIP N°13 SOUTH, RANGE N°71 EAST, OF THE MOUNT DIABLO MERIDIAN, NEVADA,
INDEPENDENT RESURVEY WITH TRACT SEGREGATIONS

Note:
This independent resurvey was executed under authority of Commissioner's letter-1499865 "E" W.H.R. dated July 6, 1933.

LINES DESIGNATED	BY WHOM SURVEYED	GROUP		MILEAGE		WHEN SURVEYED	
		N°	DATE	MLS.	CHS.	BEGUN	COMPLETED
Nev. Ariz. State Bdy. Exteriors Tract Segregations Miscellaneous	Robt. C. Yundt	178	Aug 4, 1933.	7	7588	Dec. 15, 1933.	May 19, 1934
	Carl S. Swanholm	"	"	35	5023	"	"
	Floyd Sadler	"	"	7	4726	"	"
Subdivisions	Carl S. Swanholm	"	"	35	6135	"	"
	Robert C. Yundt Floyd Sadler Cy Wainwright	"	"	"	"	"	"

Office of U.S. Supervisor of Surveys.

Denver, Colorado, April 17, 1935.

The above plat of Township No. 13 South, Range No. 71 East of the Mount Diablo Meridian, Nevada, is strictly conformable to the field notes of the survey thereof which have been examined and approved.

U.S. Supervisor of Surveys.

FOR ADDITIONAL DATA, SEGREGATED TRACTS AND APPROPRIATED SUBDIVISIONS REFER TO DETAIL SHEETS NOS. 2 AND 3.

All tract segregations shown hereon and all other claims shown to conform to the lines of the resurvey, whether by the original or new legal subdivisions represent the position and form of said tracts under the original description as referred to the original survey, located as such on the ground according to the best available evidence of their true position.

INDEX TO SEGREGATED TRACTS		ORIGINAL SURVEY	
NO.	ENTRY AND STATUS	TR. RG. SEC.	SUBDIVISION
37	State Selection List 13. Approved	13 71 15	N $\frac{1}{2}$ NW $\frac{1}{4}$, Lot 1
38	Homestead Entry 09075 Wm. G. Potter Jr. Pat.	13 71 16	E $\frac{1}{2}$ NE $\frac{1}{4}$; S.W. $\frac{1}{4}$; NE $\frac{1}{4}$; NW $\frac{1}{4}$; SE $\frac{1}{4}$; NE $\frac{1}{4}$ S.W. $\frac{1}{4}$; SE $\frac{1}{4}$ N.W. $\frac{1}{4}$
39	State Selection List 14. Approved	13 71 16	NW $\frac{1}{4}$ NE $\frac{1}{4}$; N $\frac{1}{2}$ NW $\frac{1}{4}$; S.W. $\frac{1}{4}$ NE $\frac{1}{4}$; S $\frac{1}{2}$ NW $\frac{1}{4}$
40	State Selection List 21. Approved	13 71 17	S.E. $\frac{1}{4}$ NE $\frac{1}{4}$
41	Homestead Entry 017431 Zera R. Leavitt. Pending	13 70 17	N $\frac{1}{2}$ NE $\frac{1}{4}$; NE $\frac{1}{4}$ NW $\frac{1}{4}$
42	Homestead Entry 01923 Lovice A. Canfield. Pat.	13 71 17	S $\frac{1}{2}$ NW $\frac{1}{4}$; S.E. $\frac{1}{4}$ NE $\frac{1}{4}$
43	State Selection List 26. Approved	13 71 18	NE $\frac{1}{4}$ SE $\frac{1}{4}$
44	Homestead Entry 02197 John D. Pulsipher. Pat.	13 71 18	NW $\frac{1}{4}$ SE $\frac{1}{4}$; N $\frac{1}{2}$ NW $\frac{1}{4}$; Lots 3 and 4.
45	State Selection List 21. Approved	13 71 18	SE $\frac{1}{4}$ SW $\frac{1}{4}$; S $\frac{1}{2}$ SE $\frac{1}{4}$; NE $\frac{1}{4}$ NW $\frac{1}{4}$; NW $\frac{1}{4}$ NE $\frac{1}{4}$
46	State Selection List 20. Approved	13 71 19	NE $\frac{1}{4}$ NE $\frac{1}{4}$
47	Homestead Entry 08970 Chas. S. Pulsipher. Pat.	13 71 19	SE $\frac{1}{4}$ NW $\frac{1}{4}$; Lots 1 and 2.
48	Homestead Entry 02195 John L. Pulsipher. Pat.	13 70 24	N $\frac{1}{2}$ NE $\frac{1}{4}$; S.W. $\frac{1}{4}$ NE $\frac{1}{4}$; (See sheet 2 T.13S, R.70E.)
49	Homestead Entry 08995 J. J. Leavitt. Pat.	13 71 19	S $\frac{1}{2}$ NE $\frac{1}{4}$; S.W. $\frac{1}{4}$ NW $\frac{1}{4}$
50	State Selection List 9. Approved	13 71 19	NW $\frac{1}{4}$ SE $\frac{1}{4}$
51	State Selection List 31. Approved	13 71 19	NE $\frac{1}{4}$ S.W. $\frac{1}{4}$
52	State Selection List 20. Approved	13 71 19	Lot 4
53	State Selection List 15. Approved	13 71 19	SE $\frac{1}{4}$ S.W. $\frac{1}{4}$
54	State Selection List 9. Approved	13 71 19	S $\frac{1}{2}$ SE $\frac{1}{4}$
55	State Selection List 8. Approved	13 71 30	E $\frac{1}{2}$ NW $\frac{1}{4}$; Lots 1 and 2.
INDEX TO APPROPRIATED SUBDIVISIONS		ORIGINAL SURVEY	
TRACT	ENTRY AND STATUS	TR. RG. SEC.	SUBDIVN.
State Selection List 8. Approved		13 71 30	N $\frac{1}{2}$ SE $\frac{1}{4}$

Note: See field notes for area of any part of a tract in conflict with another tract, i.e. Tracts 47, 49, 50 and 51.

Total area resurveyed 13,612.81 acres
Total area of tract segregations and conformed entries 2,495.36 "
Total area exclusive of tract segregations and conformed entries 11,117.45 "

DEPARTMENT OF THE INTERIOR
GENERAL LAND OFFICE

Washington, D.C., May 16, 1935.

The survey represented by this plat having been correctly executed in accordance with the requirements of law and the regulations of this office is hereby accepted.

Assistant Commissioner.