


TOWNSHIP N°13 SOUTH, RANGE N°71 EAST, OF THE MOUNT DIABLO MERIDIAN, NEVADA.
INDEPENDENT RESURVEY SHOWING TRACT SEGREGATIONS IN SEC'S. 8, 9, 10, 15, 16, 17, & 20

SCALE: 20 CHAINS TO AN INCH.

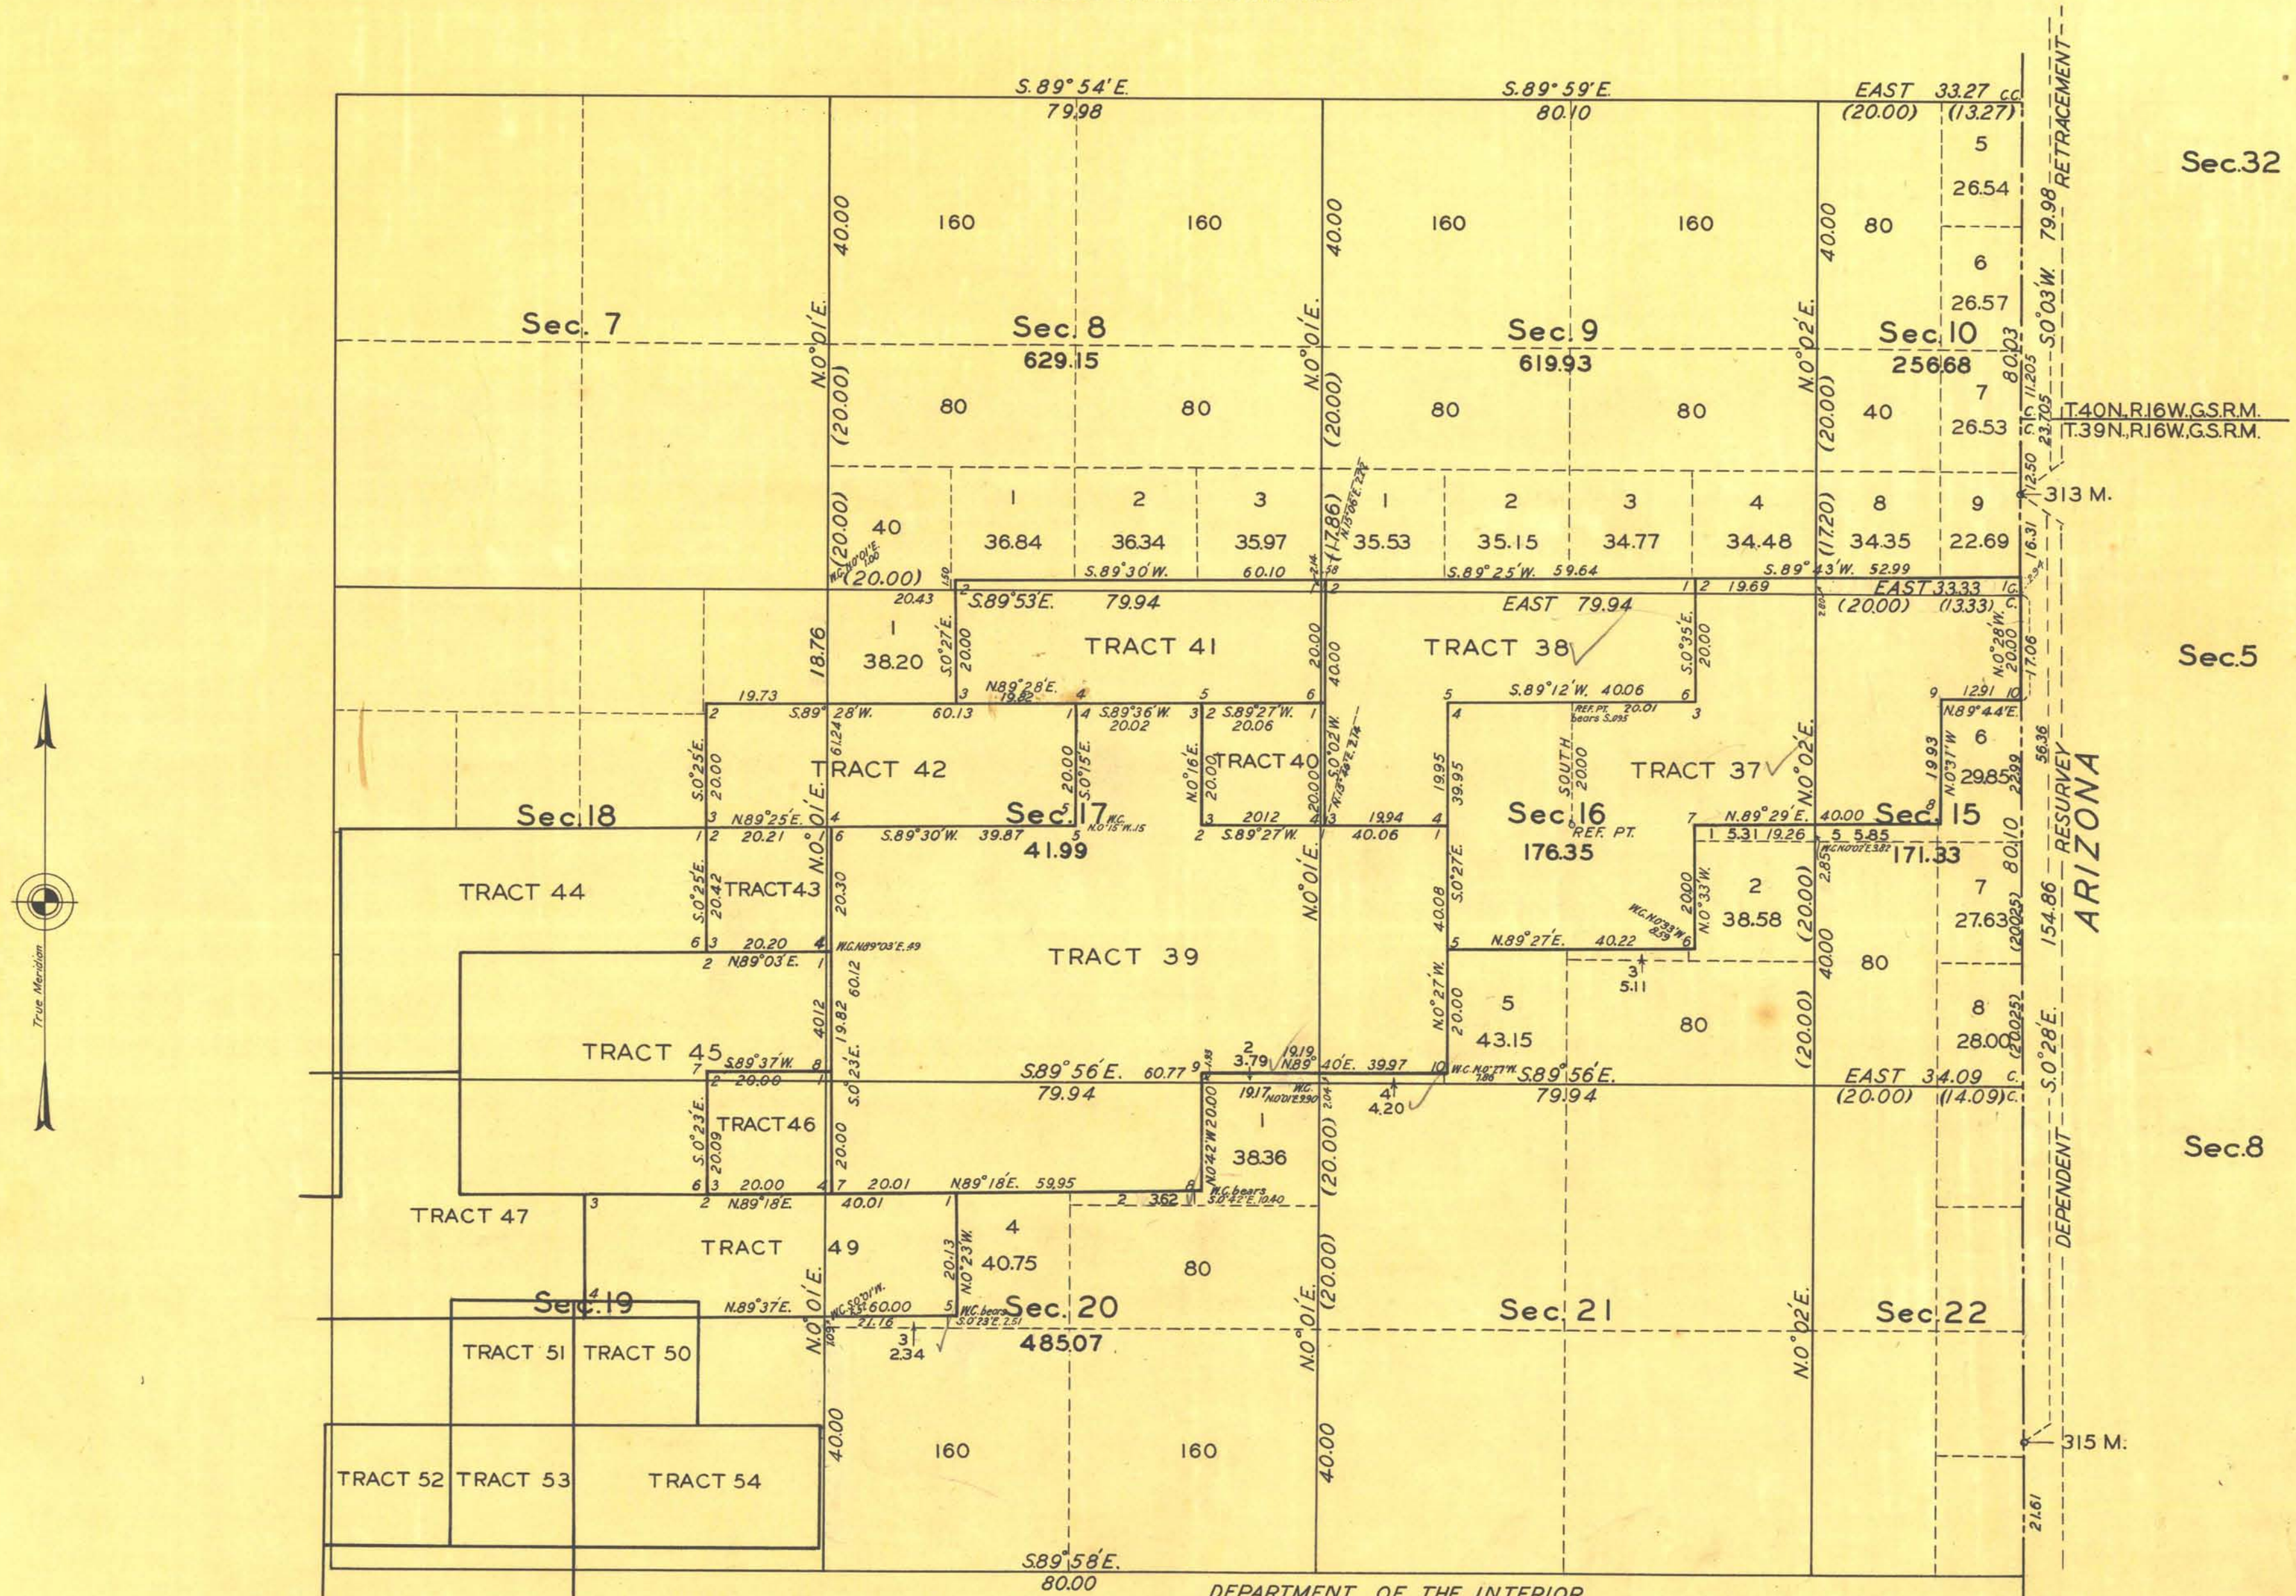

Office of U.S. Supervisor of Surveys.

Denver, Colorado, April 17, 1935.

The above plat showing tract segregations in sections 8, 9, 10, 15, 16, 17 and 20, Township No. 13 South, Range No. 71 East of the Mount Diablo Meridian, Nevada, is strictly conformable to the field notes of the survey thereof, which have been examined and approved.

Wm. H. Cannon
U.S. Supervisor of Surveys.

DEPARTMENT OF THE INTERIOR
GENERAL LAND OFFICE

Washington, D.C., May 16, 1935.

The survey represented by this plat having been correctly executed in accordance with the requirements of law and the regulations of this office is hereby accepted.

Antonio J. Pugh
Assistant Commissioner.

NOTE.

FOR INDEX TO SEGREGATED TRACTS
REFER TO SHEET 1.