


ORIGINAL

OFFICIALLY FILED
NEVADA STATE OFFICE
1000 Am May 15, 1981

TOWNSHIP 13 SOUTH, RANGE 71 EAST, OF THE MOUNT DIABLO MERIDIAN, NEVADA
SUPPLEMENTAL PLAT OF SECTION 20

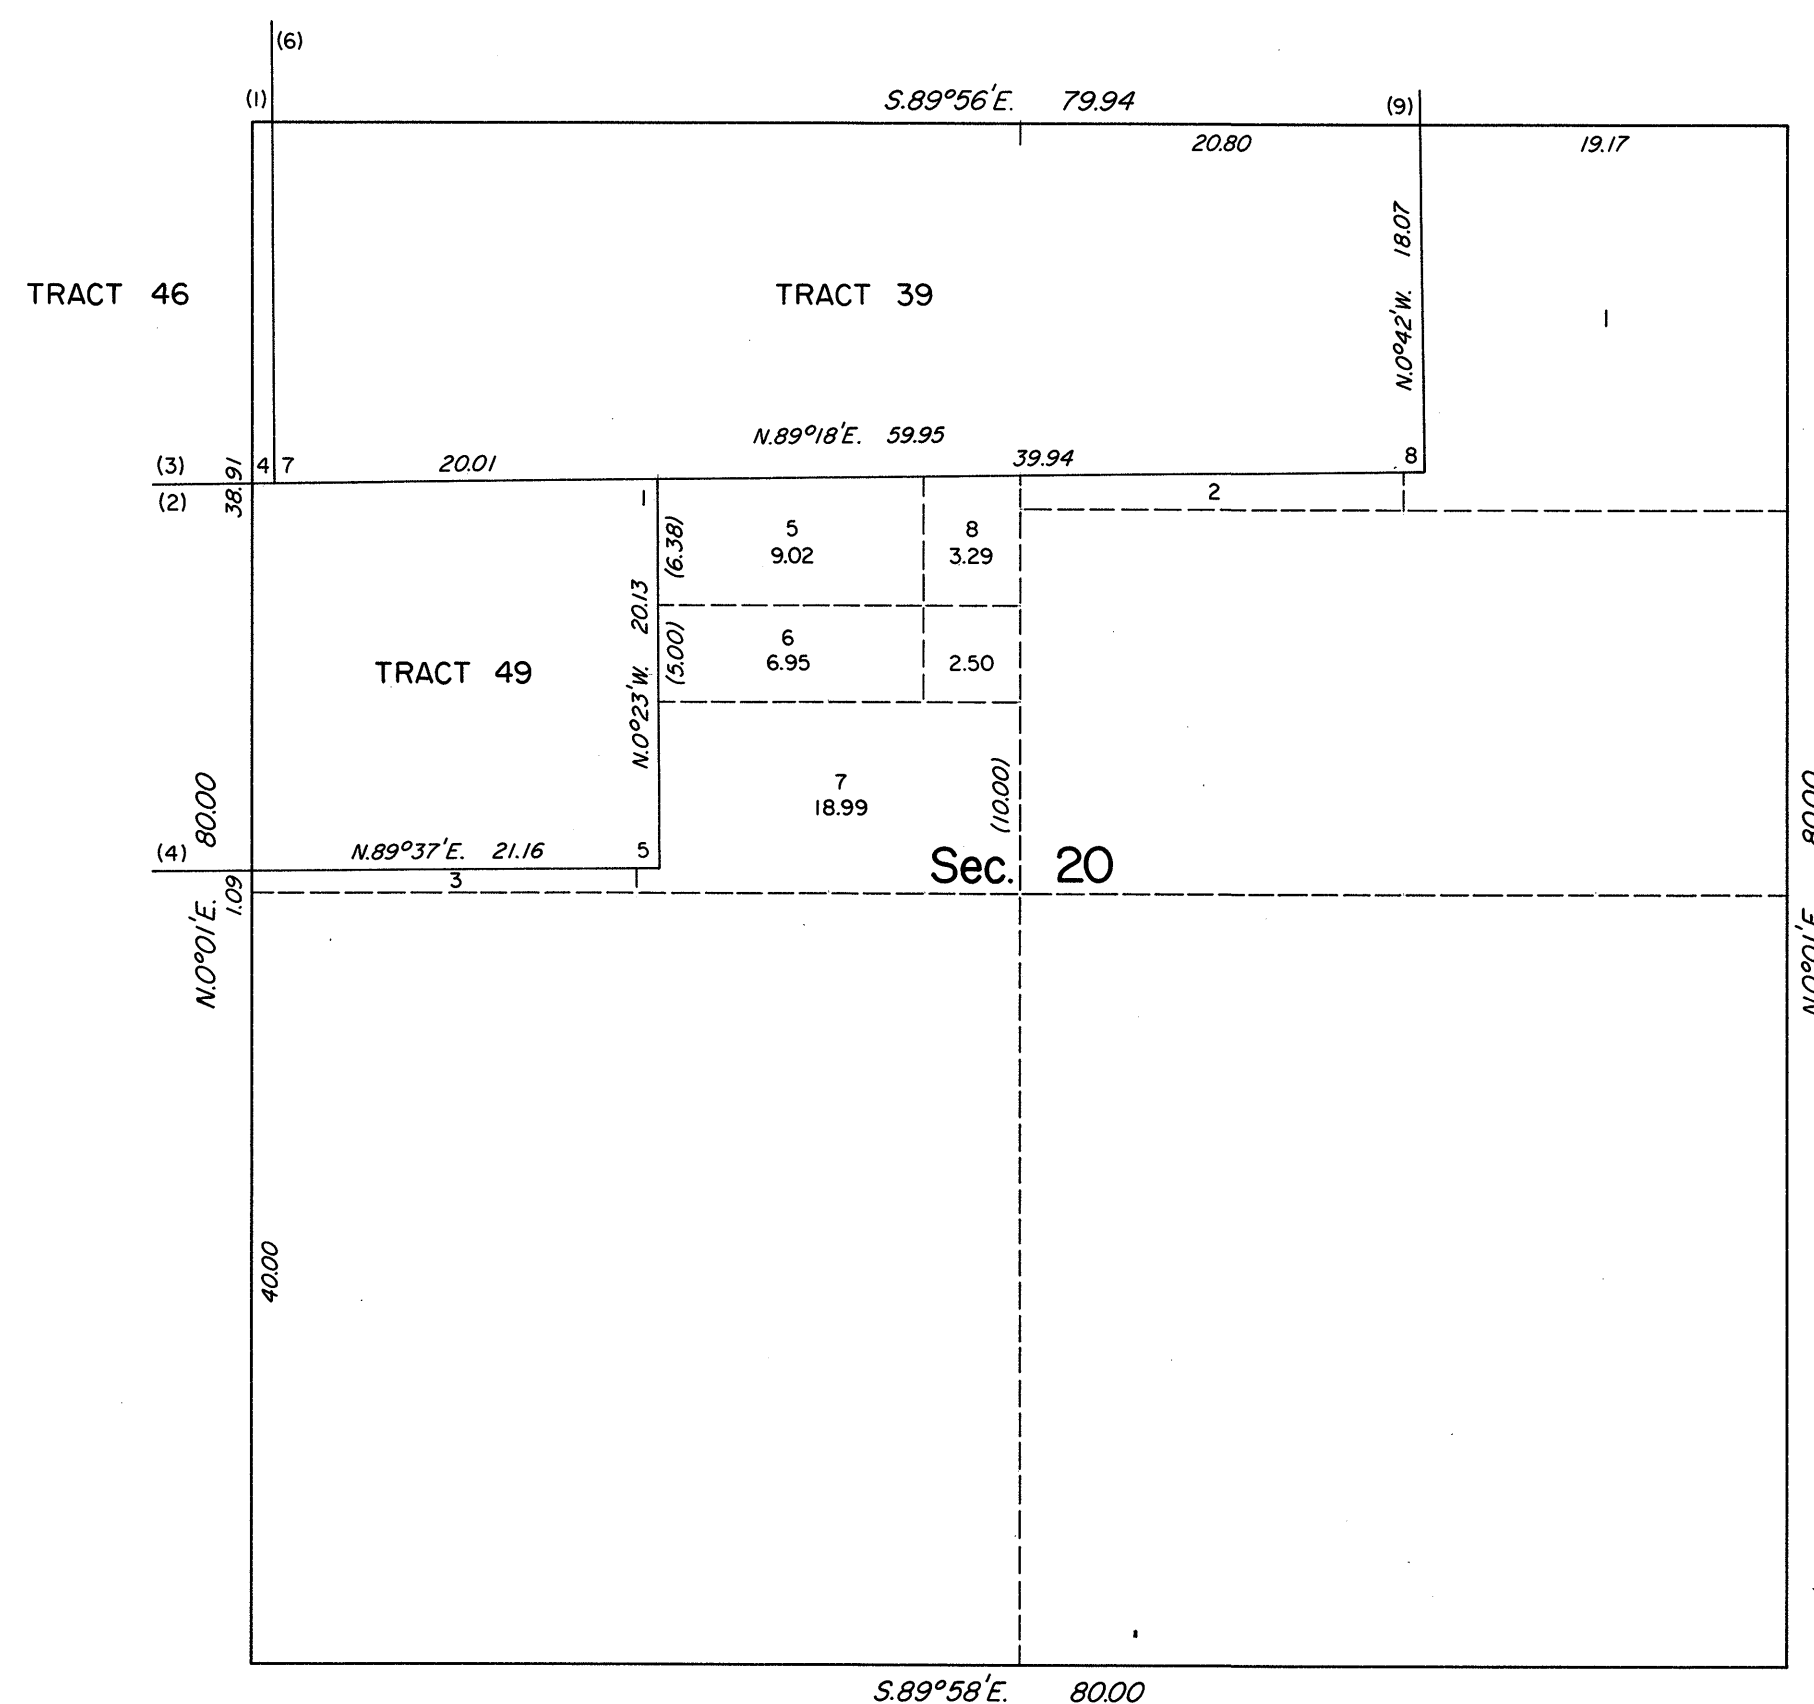

This plat showing a subdivision of original lot 4, T. 13 S., R. 71 E., Mount Diablo Meridian, Nevada is based upon the plat accepted May 16, 1935.

UNITED STATES DEPARTMENT OF THE INTERIOR
BUREAU OF LAND MANAGEMENT
Denver, Colorado April 22, 1981

This plat, showing amended lottings, is based upon the official records, and having been correctly prepared in accordance with the regulations of this Bureau, is hereby accepted.

For the Director

James D. Galt

Acting Chief, Cadastral Survey
Examination and Approval Staff