

TOWNSHIP 13 1/2 NORTH, RANGE 55 EAST, OF THE MOUNT DIABLO MERIDIAN, NEVADA

DEPENDENT RESURVEY AND SURVEY


Unsurveyed

Sec. 32

Sec. 33

Sec. 34

Sec. 35

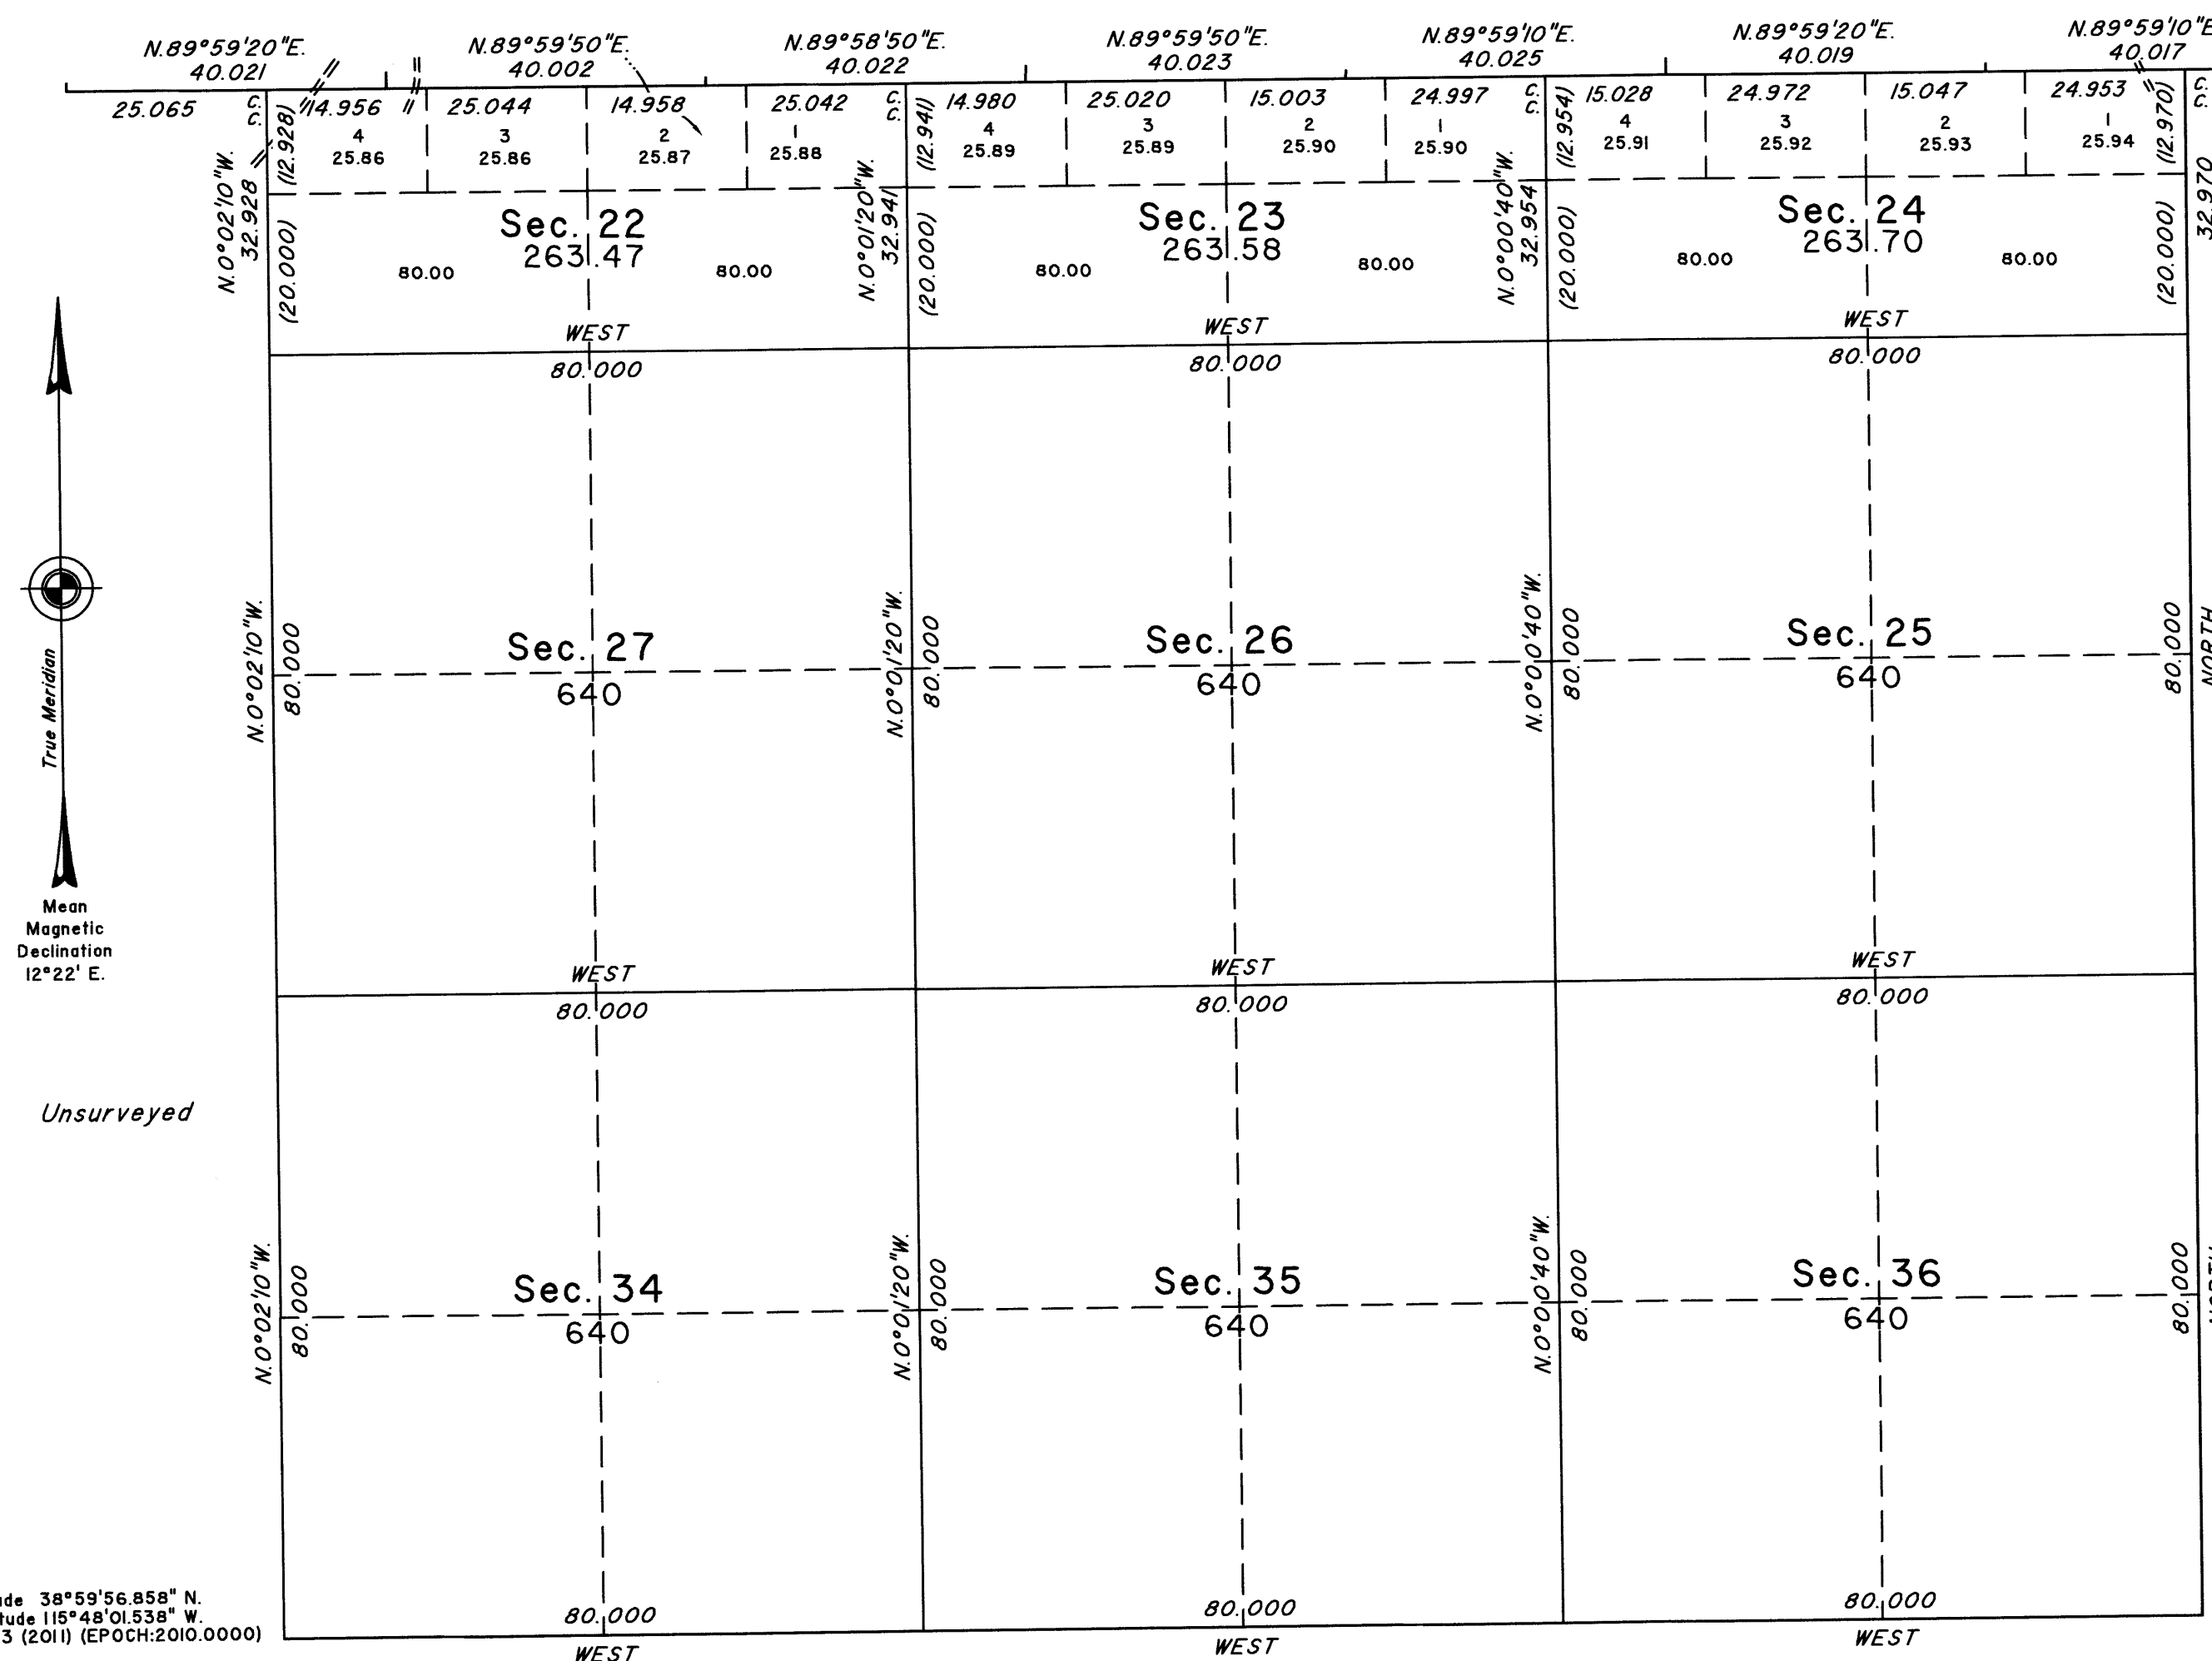

A history of surveys is contained in the field notes.

The survey of a portion of the north boundary of Township 13 North, Range 55 East, was executed concurrently under this same Group.

This plat represents the dependent resurvey of a portion of the south boundary of Township 14 North, Range 55 East, designed to restore the corners in their true original locations according to the best available evidence, and the survey of the east boundary and a portion of the subdivisional lines, Township 13 1/2 North, Range 55 East, Mount Diablo Meridian, Nevada.

Survey executed by Brandon G. Courtright, Cadastral Surveyor, beginning July 28, 2017 and completed October 4, 2019, pursuant to Special Instructions dated July 25, 2017, and Amended Special Instructions dated October 3, 2019 for Group No. 974, Nevada.

UNITED STATES DEPARTMENT OF THE INTERIOR
BUREAU OF LAND MANAGEMENT

Reno, Nevada December 3, 2019

This plat is strictly conformable to the approved field notes, and the survey, having been correctly executed in accordance with the requirements of law and the regulations of this Bureau, is hereby accepted.

For the Director

Michael O. Hammer

Chief Cadastral Surveyor for Nevada

Latitude 38°59'56.858" N.
Longitude 115°48'01.538" W.
NAD83 (2011) (EPOCH:2010.0000)

TOTAL AREA SURVEYED = 4630.75 ACRES

