


TOWNSHIP 14 NORTH, RANGE 27 EAST, OF THE MOUNT DIABLO MERIDIAN, NEVADA

DEPENDENT RESURVEY, SUBDIVISION AND METES-AND-BOUNDS SURVEY

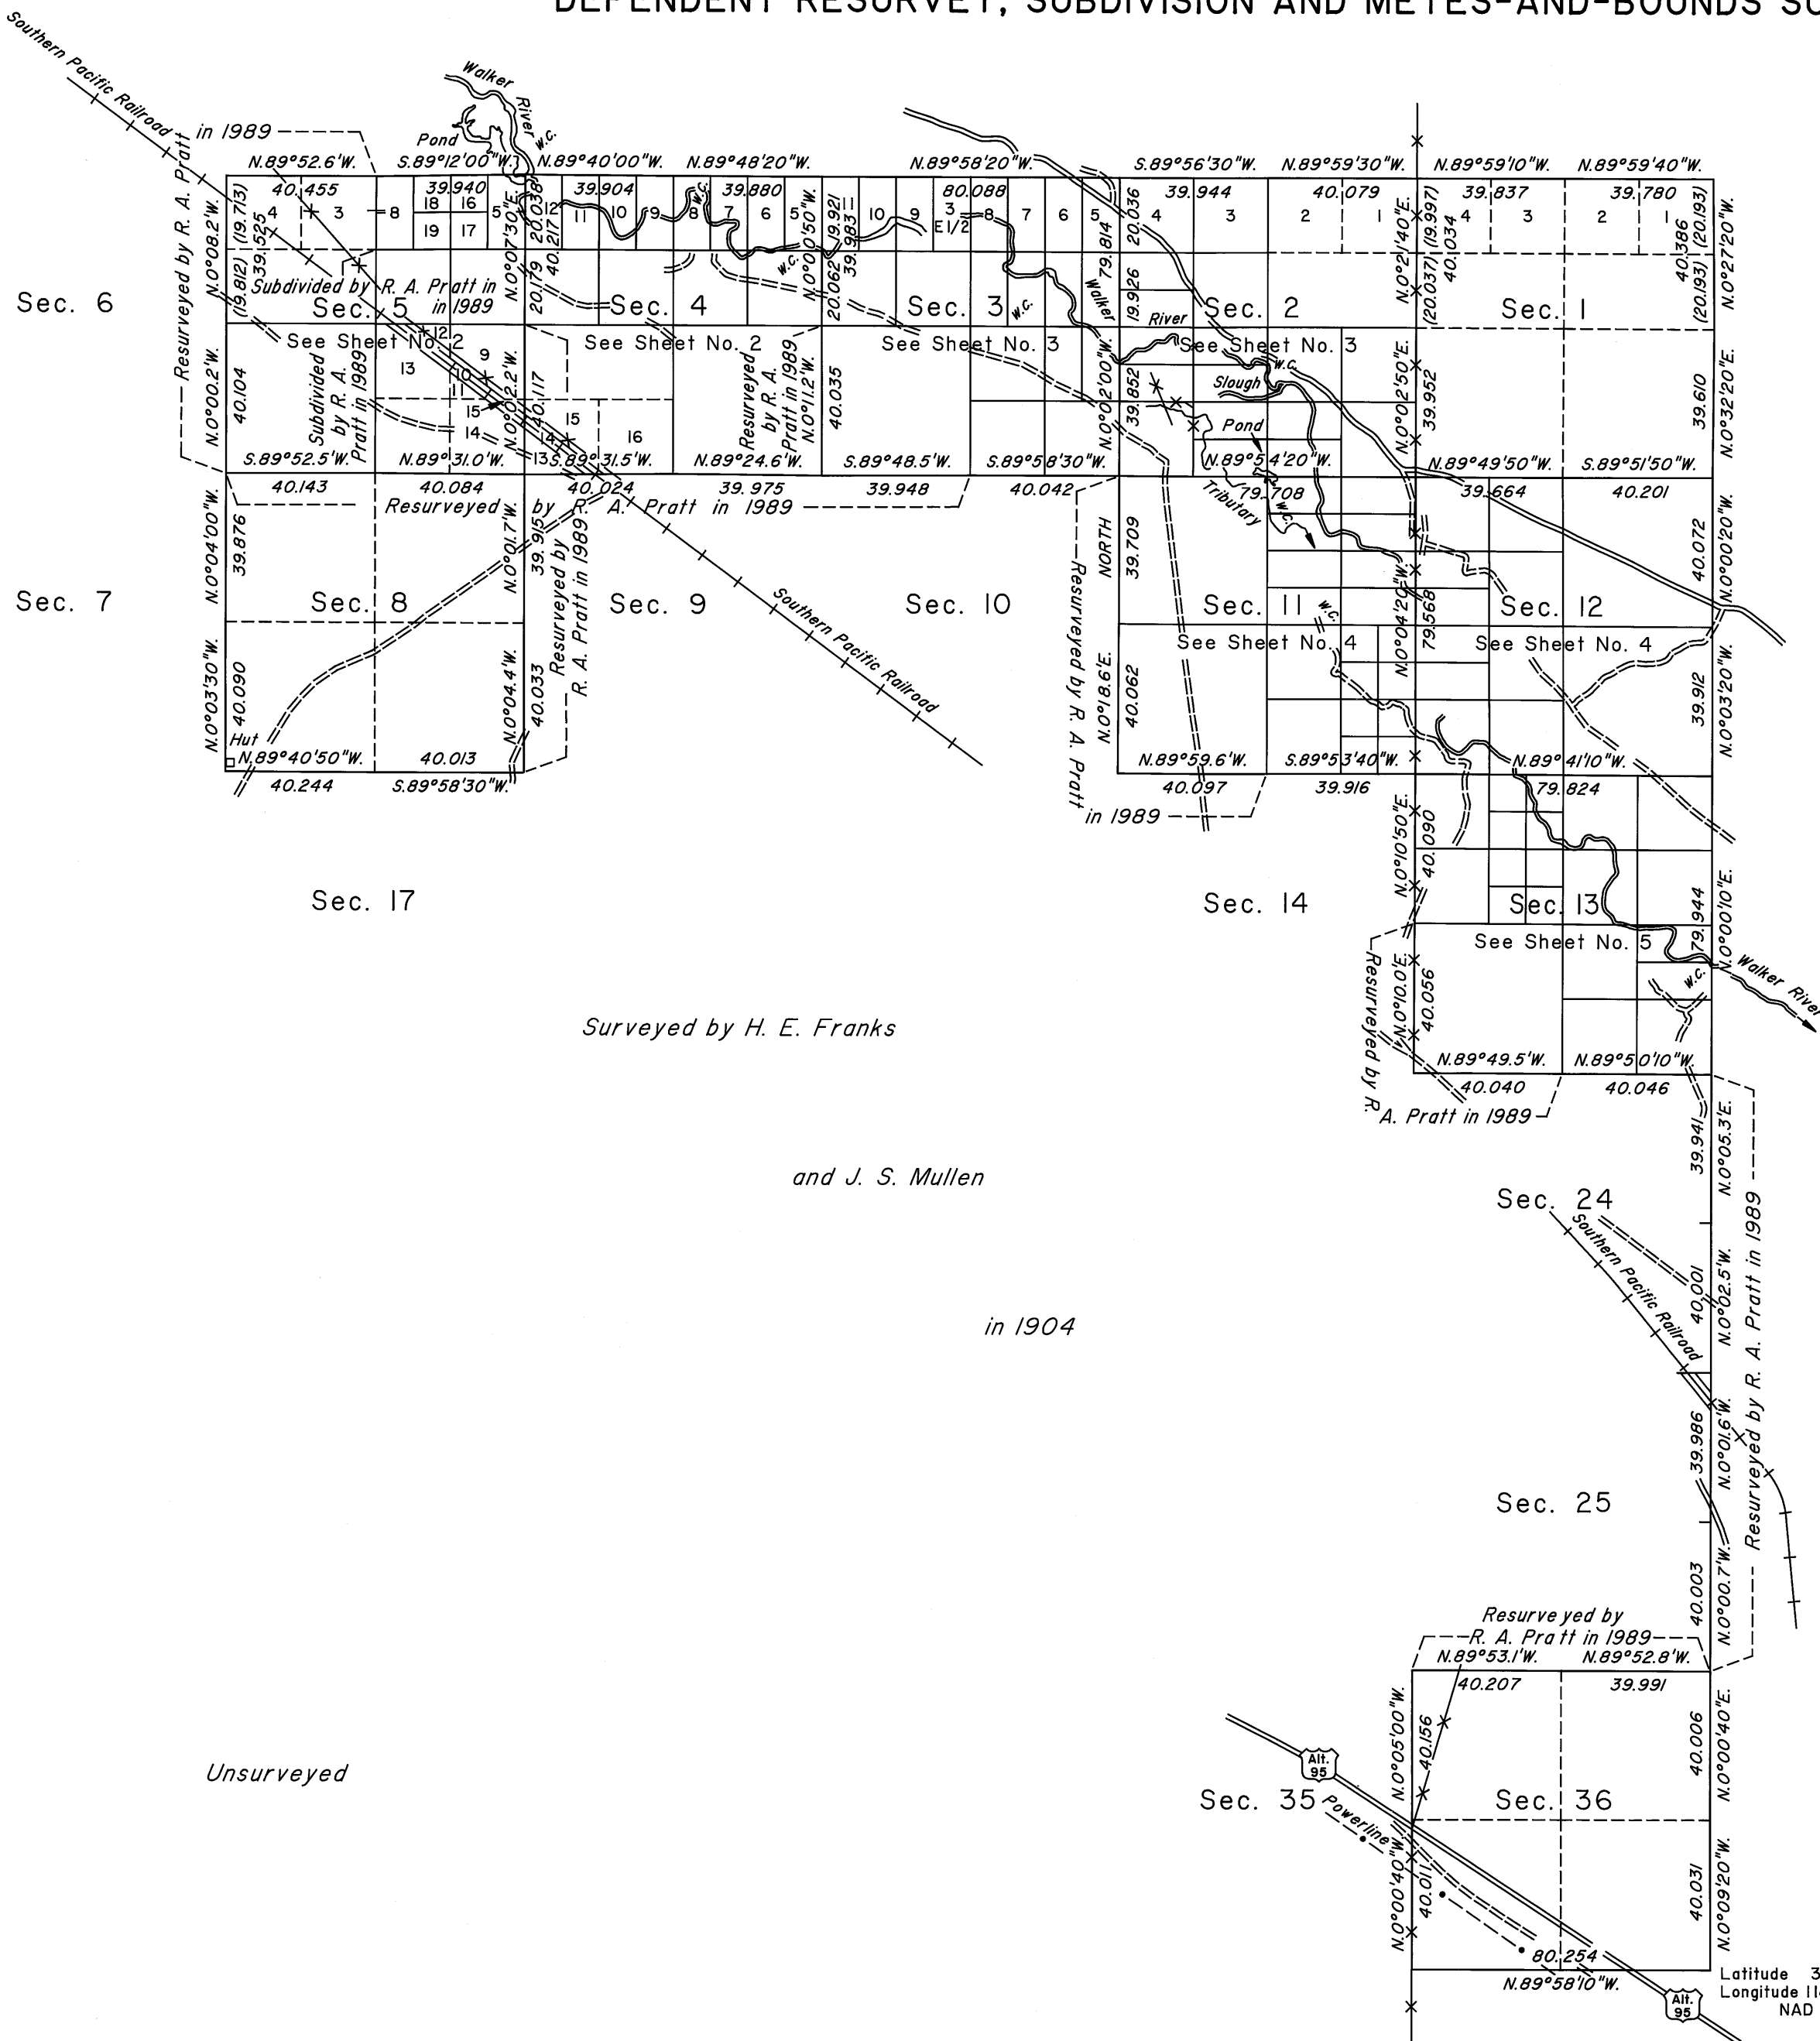

A history of surveys is contained in the field notes.

This plat, in five sheets, represents the dependent resurvey of portions of the south, east and north boundaries, a portion of the subdivisional lines and a portion of the subdivision-of-section lines of section 5 designed to restore the corners in their true original locations according to the best available evidence, the subdivision of sections 2, 3, 4, 11, 12 and 13, the further subdivision of section 5, and a metes-and-bounds survey in section 5, Township 14 North, Range 27 East, Mount Diablo Meridian, Nevada.

Except as indicated hereon, the lottings and areas are as shown on the plat approved October 27, 1905, the supplemental plat accepted April 4, 1979, and the plat accepted September 27, 1989.

Survey executed by Douglas A. Potts, Cadastral Surveyor, and Mark G. Petrosine, Surveying Technician, beginning June 15, 2006, and completed July 29, 2008, pursuant to Special Instructions dated June 9, 2006, for Group No. 837, Nevada.

See Sheet Nos. 2 through 5 for enlargements of sections 2, 3, 4, 5, 11, 12 and 13.

UNITED STATES DEPARTMENT OF THE INTERIOR
BUREAU OF LAND MANAGEMENT

Reno, Nevada September 3, 2008

This plat is strictly conformable to the approved field notes, and the survey, having been correctly executed in accordance with the requirements of law and the regulations of this Bureau, is hereby accepted.

For the Director

David A. Morlan

Chief Cadastral Surveyor, Nevada

Latitude 39° 01' 33.45" N.
Longitude 118° 54' 11.356" W.
NAD 83 (CORS 96)

