


TOWNSHIP N°14 NORTH, RANGE N°30 EAST OF THE MOUNT DIABLO MERIDIAN, NEVADA.

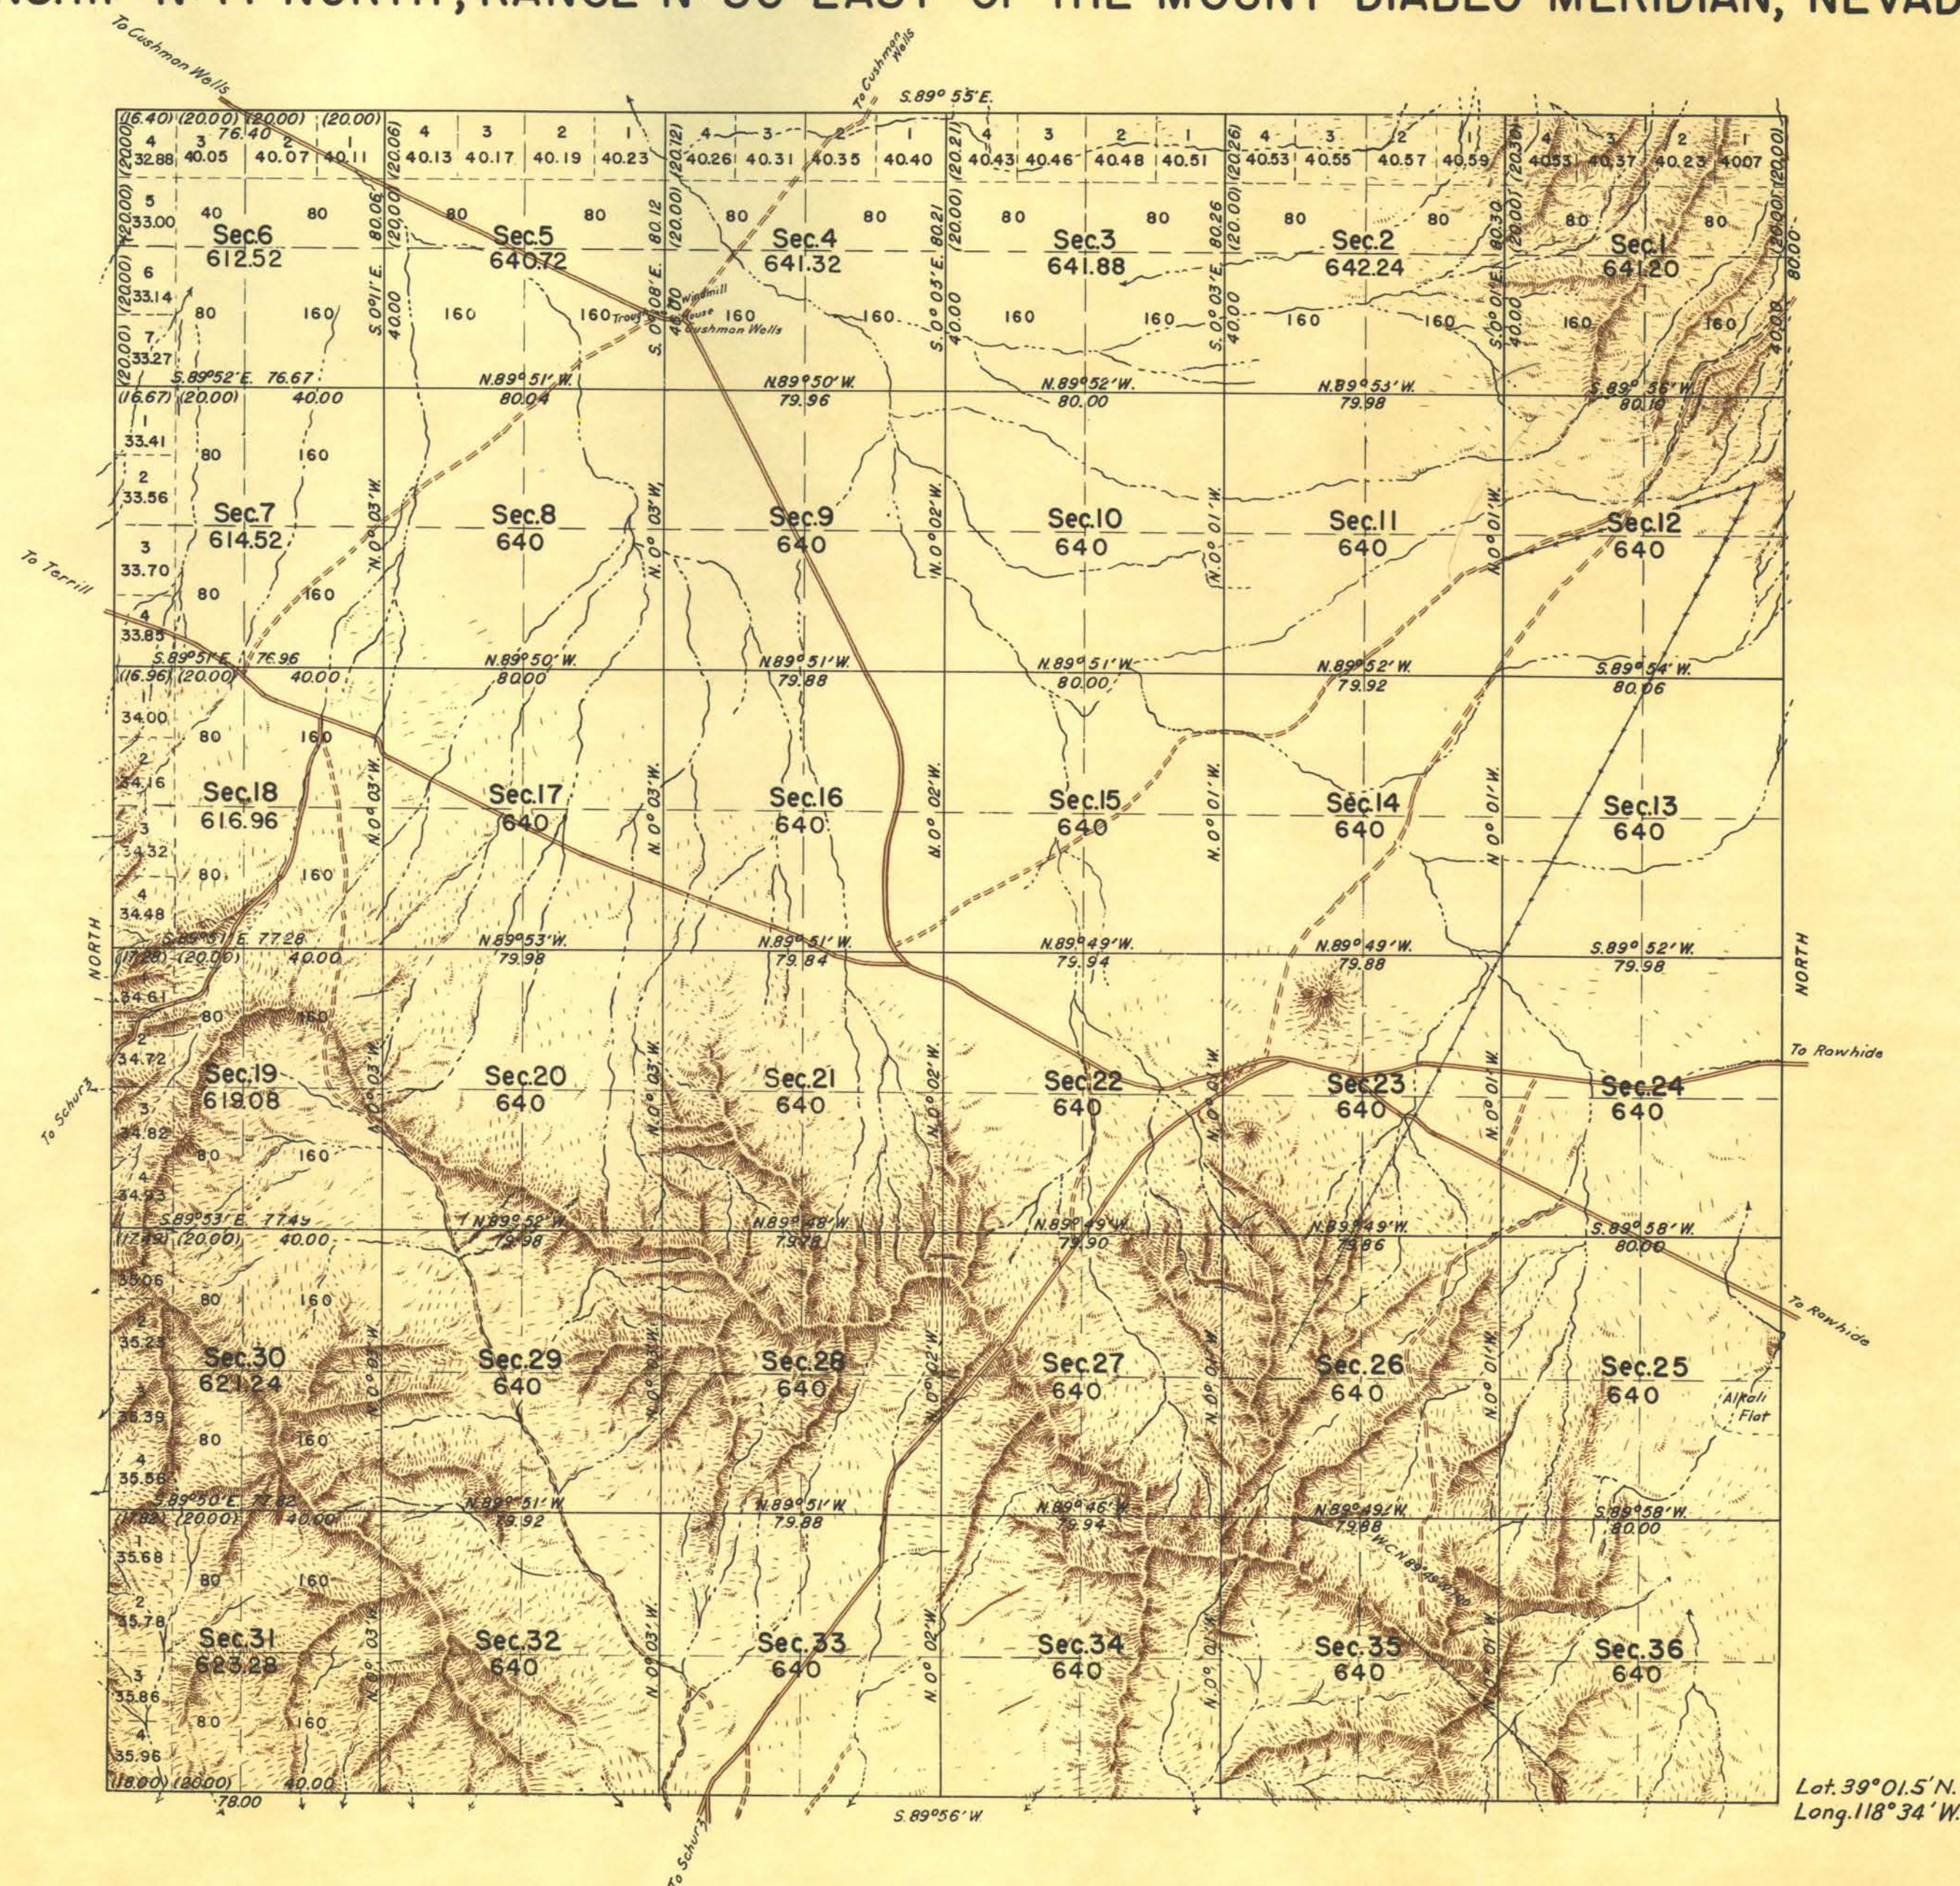

10 50 10 20 40 80
Scale: 1 inch Equals 40 Chains.

Area Surveyed 22,914.96 Acres.

LINES DESIGNATED	BY WHOM SURVEYED	GROUP		MILEAGE		WHEN SURVEYED	
		N°	DATE	MLS.	CHS.	BEGUN	COMPLETED
Exterior, S.	Emil Voigt						1920
" N. & E.	{C.S. Swanholm}	181	Apr. 5, 1937	11	76.40	Apr. 17, 1937	Nov. 30, 1937
Subdivisional	C.S. Swanholm	"	" " "	59	65.87	" " "	" " "

UNITED STATES DEPARTMENT OF THE INTERIOR
BUREAU OF LAND MANAGEMENT

Denver, Colorado, November 1, 1946.

This plat is strictly conformable to the field notes of the survey which have been examined and approved.

R. H. H. H.

Acting Chief Cadastral Engineer.

Washington, D. C., July 11, 1947

The survey represented by this plat, having been correctly executed in accordance with the requirements of law and the regulations of this office, is hereby accepted.

Thomas H. H.
Assistant Director

T.H.D.