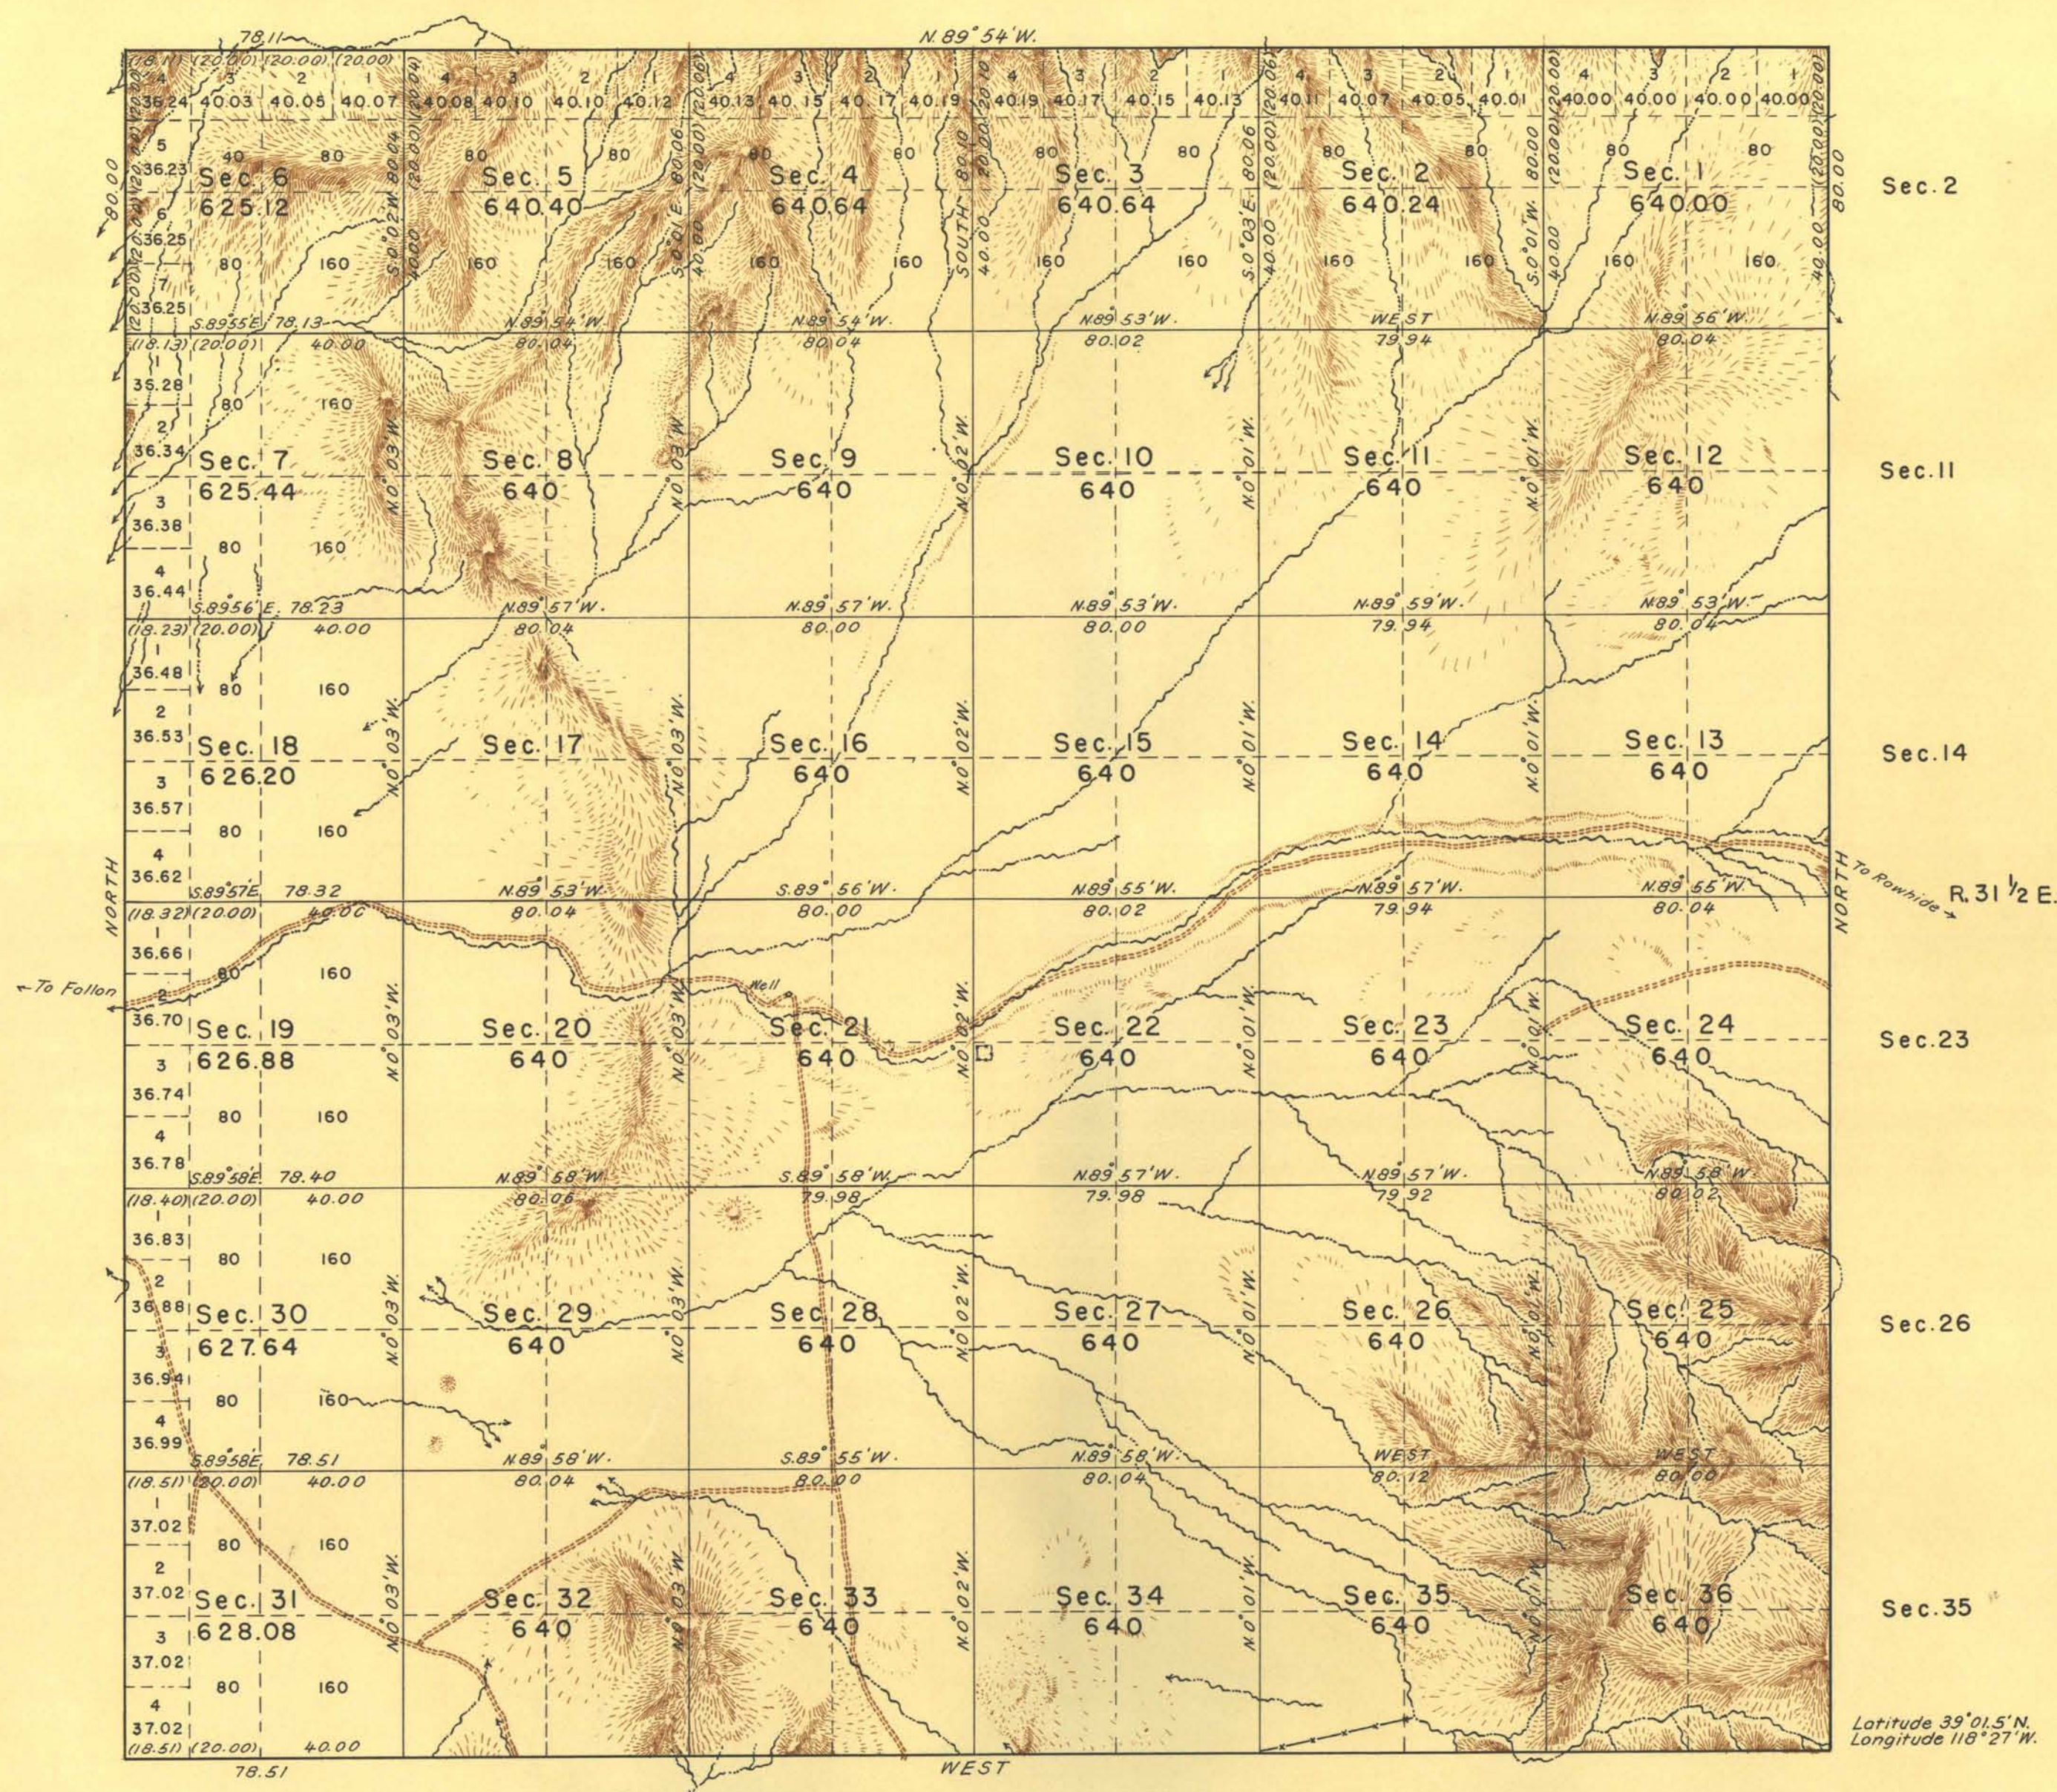


TOWNSHIP N^o 14 NORTH, RANGE N^o 31 EAST, OF THE MOUNT DIABLO MERIDIAN, NEVADA.

Scale: 1 inch=40 chains.

Area surveyed 22,961.28 acres

LINES DESIGNATED	BY WHOM SURVEYED	GROUP NO.	DATE OF SPECIAL INSTRUCTIONS	WHEN SURVEYED	
				BEGUN	COMPLETED
Exterior, N.	Robert F. Guinn	181	February 4, 1937		
Subdivisional	Carl S. Swanholm James W. Hardison		April 5, 1937	Dec. I, 1937	Dec. II, 1937

UNITED STATES DEPARTMENT OF THE INTERIOR
BUREAU OF LAND MANAGEMENT

Denver, Colorado, November 1, 1946.

This plat is strictly conformable to the field notes of the survey which have been examined and approved.

Washington, D. C., July 11, 1947

The survey represented by this plat, having been correctly executed in accordance with the requirements of law and the regulations of this office, is hereby accepted.

[Signature]

Acting Chief Cadastral Engineer.

[Signature]
Assistant Director