
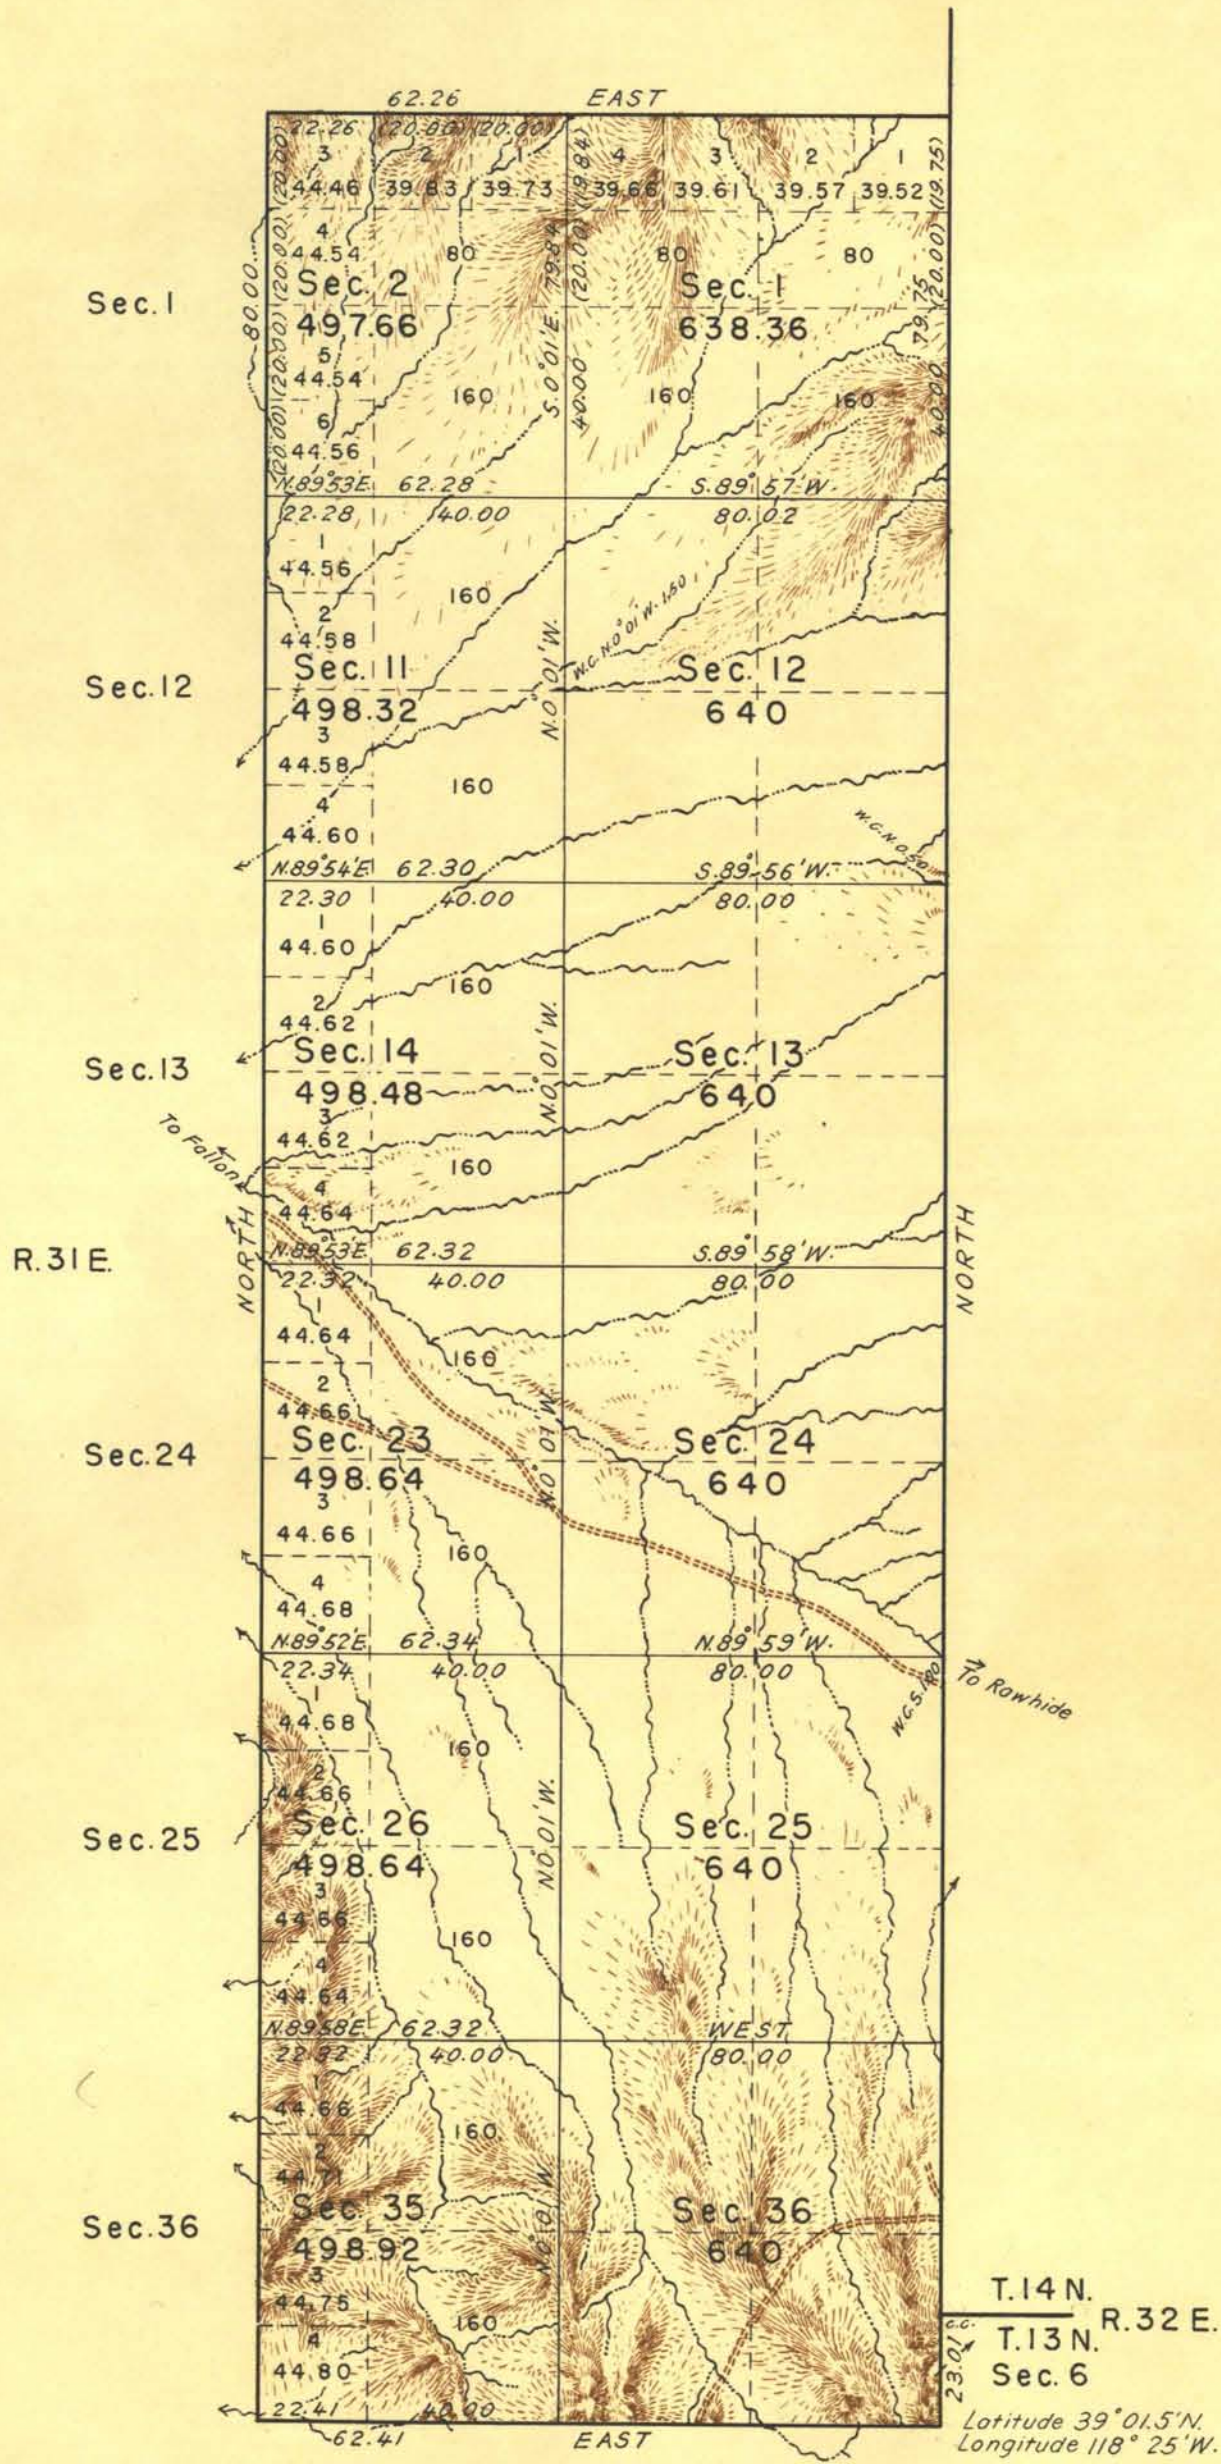


TOWNSHIP N^o 14 NORTH, RANGE N^o 31½ EAST, OF THE MOUNT DIABLO MERIDIAN, NEVADA.

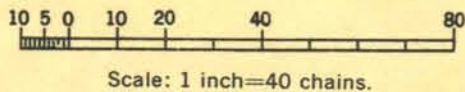

UNITED STATES DEPARTMENT OF THE INTERIOR
BUREAU OF LAND MANAGEMENT

Denver, Colorado, November 1, 1946.

This plat is strictly conformable to the field notes of the survey which have been examined and approved.

Washington, D. C., July 11, 1947

The survey represented by this plat, having been correctly executed in accordance with the requirements of law and the regulations of this office, is hereby accepted.

[Signature]
Acting Chief Cadastral Engineer.

[Signature]
Assistant Director

Area surveyed 6,829.02 acres

LINES DESIGNATED	BY WHOM SURVEYED	GROUP NO.	DATE OF SPECIAL INSTRUCTIONS	WHEN SURVEYED	
				BEGUN	COMPLETED
Exterior, N, S, E, & W.	Carl S. Swanholm Robert F. Guinn	181	February 4, 1937	Apr. 27, 1937	May 18, 1937
Subdivisional	Carl S. Swanholm Philip L. Inch Robert F. Guinn				

T.14 N., R. 31½ E.