


TOWNSHIP 14 NORTH, RANGE 56 EAST, OF THE MOUNT DIABLO MERIDIAN, NEVADA
DEPENDENT RESURVEY AND SURVEY

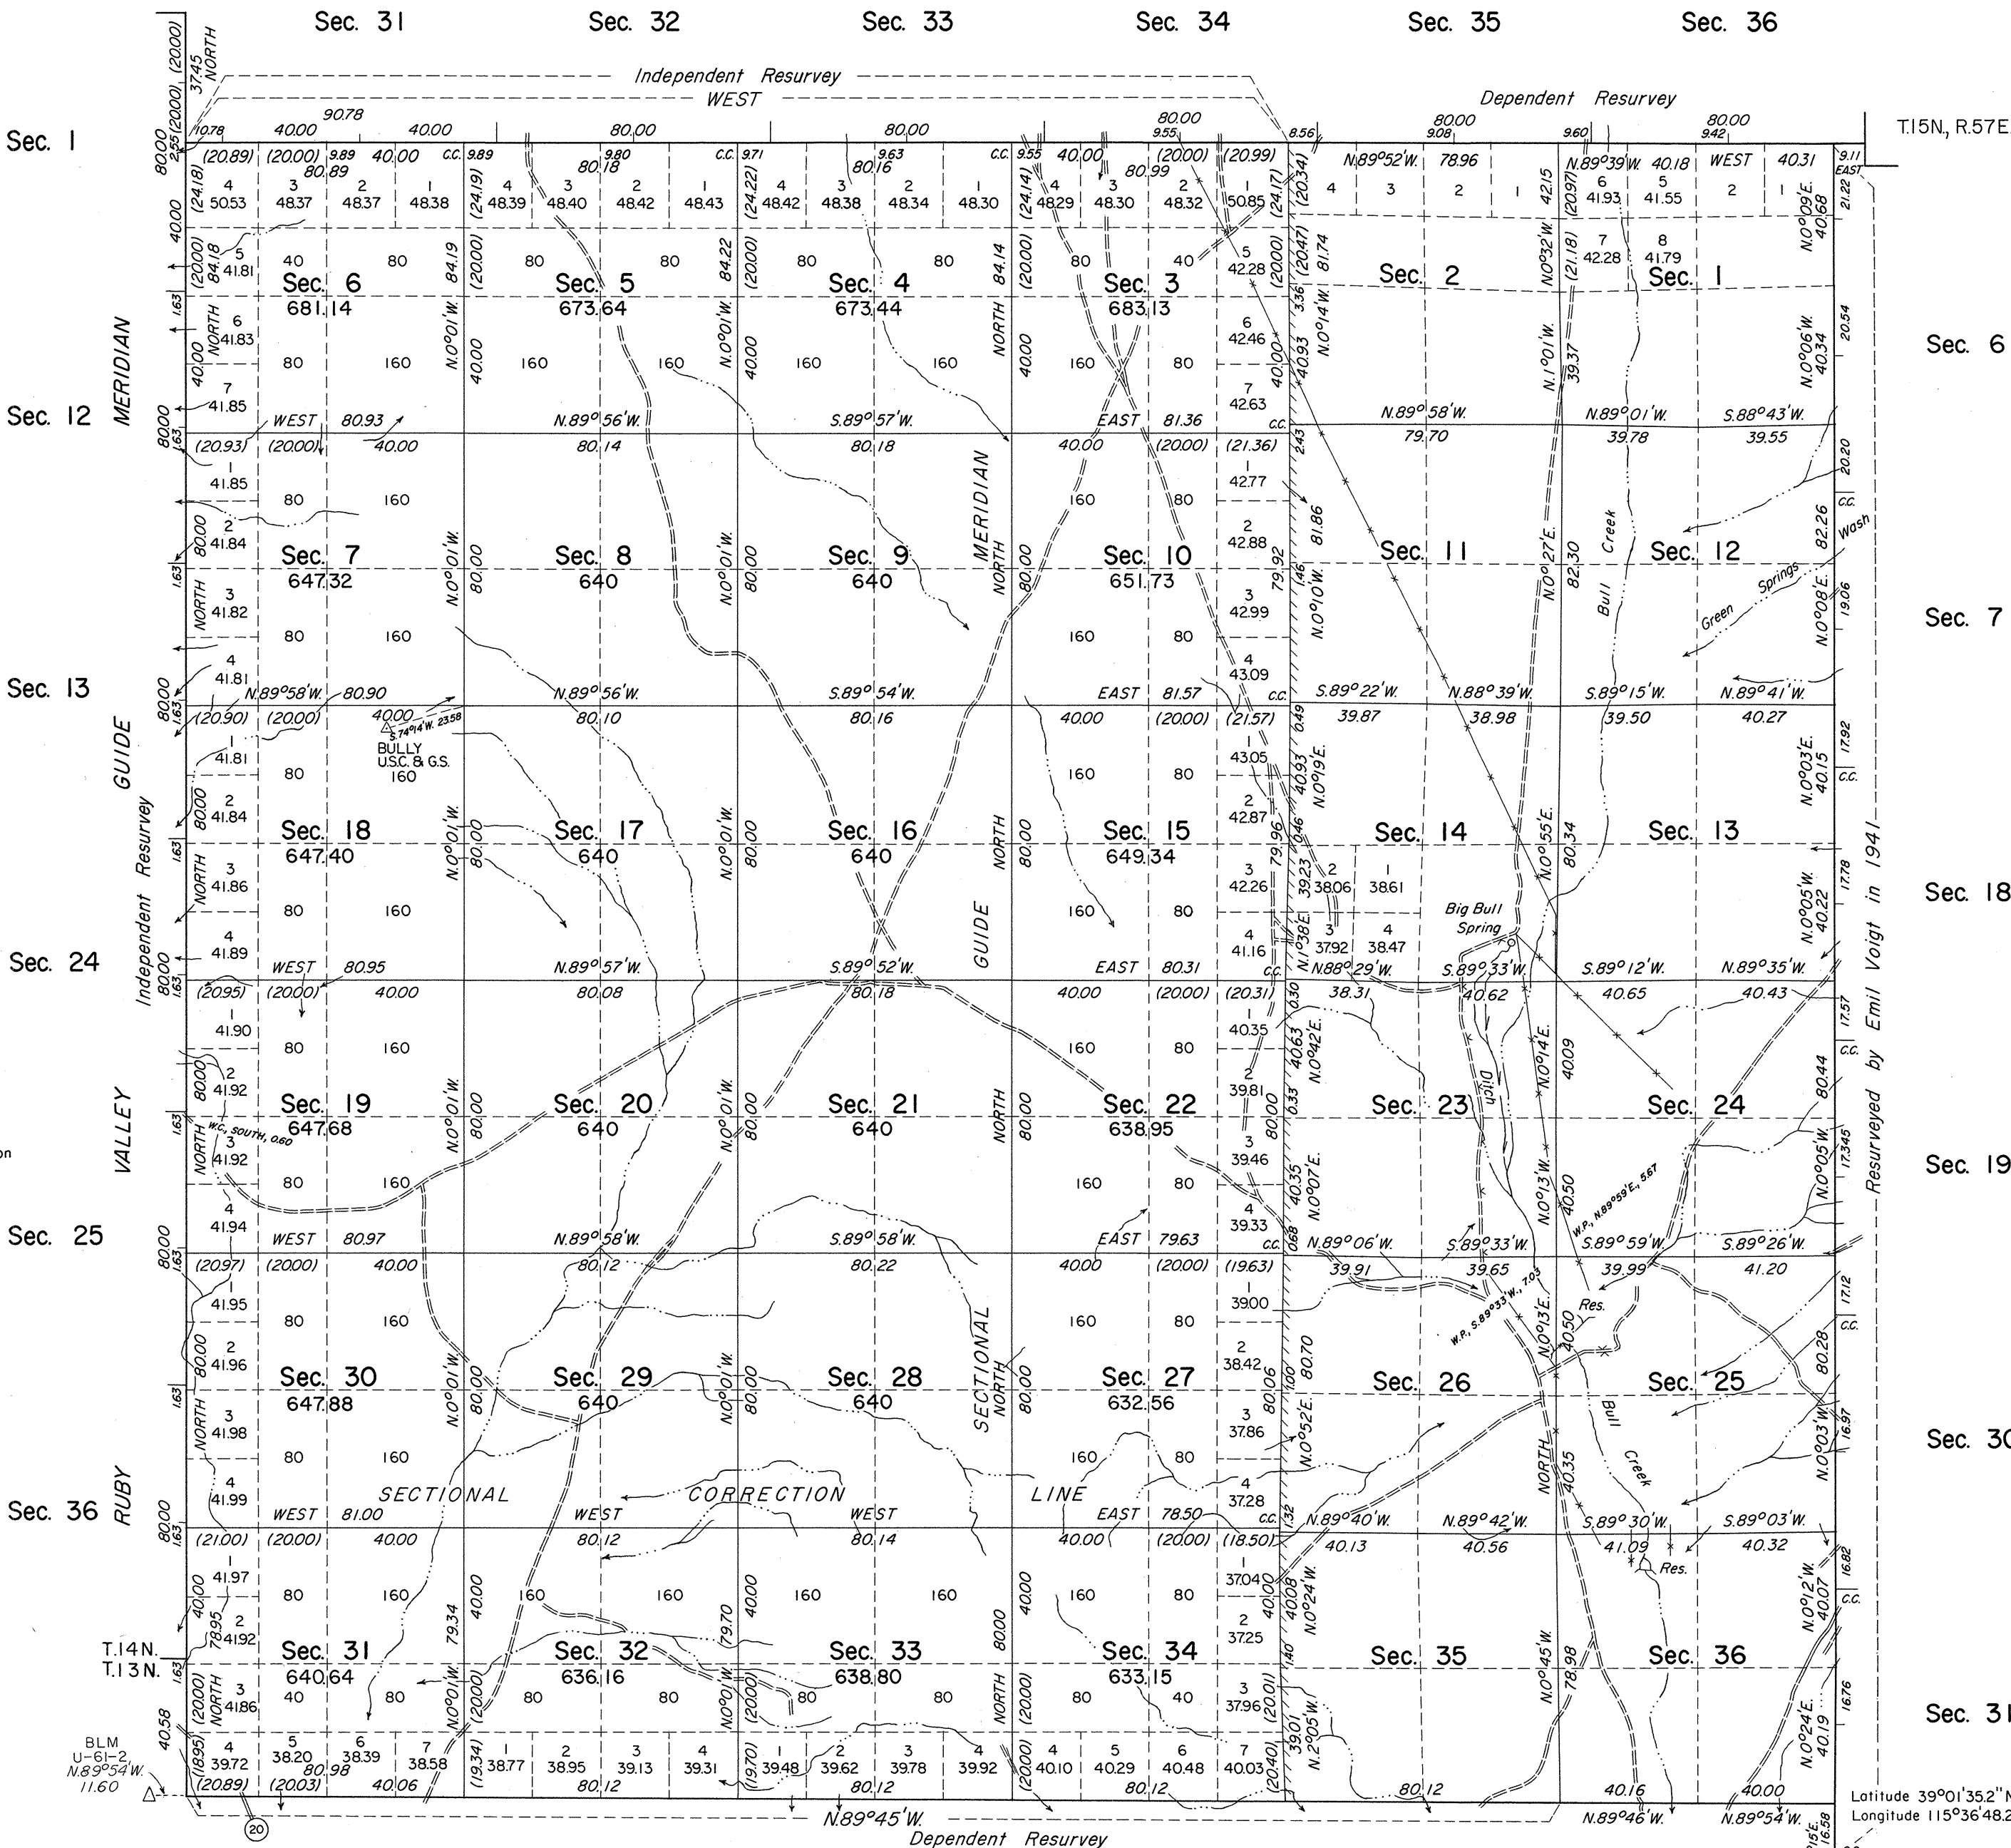

History of the earlier surveys is contained in the field notes.

This plat represents a dependent resurvey of the south boundary, a portion of the north boundary and a portion of the subdivisional lines of T. 14 N., R. 56 E., designed to restore the corners in their original locations, according to the best available evidence; the independent resurvey of the west boundary and the survey of a portion of the subdivisional lines of T. 14 N., R. 56 E., and the independent resurvey of a portion of the south boundary of T. 15 N., R. 56 E.

Except as indicated the lottings and areas are as shown on the plat approved December 12, 1870.

These surveys were executed by Eldon W. Sibley and Robert A. Pratt, Cadastral Surveyors, August 6, 1968 to September 17, 1969 under Special Instructions dated May 16, 1968 and Supplemental Special Instructions dated September 24, 1968 and March 17, 1969 for Group No. 461, Nevada.

UNITED STATES DEPARTMENT OF THE INTERIOR
BUREAU OF LAND MANAGEMENT
Washington, D.C. October 28, 1971

This plat is strictly conformable to the approved field notes, and the survey, having been correctly executed in accordance with the requirements of law and regulations of this Bureau, is hereby accepted.

For the Director

Philip L. Gumm

Chief, Division of Cadastral Survey

Scale in Chains
Area Surveyed 15,542.96 Acres
Area Resurveyed 7,679.13 Acres