

ORIGINAL

TOWNSHIP 14 NORTH, RANGE 64 EAST, OF THE MOUNT DIABLO MERIDIAN, NEVADA



DEPENDENT RESURVEY

OFFICIALLY FILED
NEVADA LAND OFFICE
10:00 A.M. NOVEMBER 7, 1966

History of the earlier surveys is contained in the field notes.

This plat represents a dependent resurvey of the exterior boundaries and subdivisional lines, designed to restore the corners in their true original locations according to the best available evidence. Lottings and areas (except as indicated hereon) are as shown on the plat approved March 12, 1872.

These resurveys were executed by Horace G. Parker and James R. Munson, Cadastral Surveyors, April 21, 1964, to September 22, 1964, under Special Instructions dated February 11, 1964, for Group No. 420, Nevada.

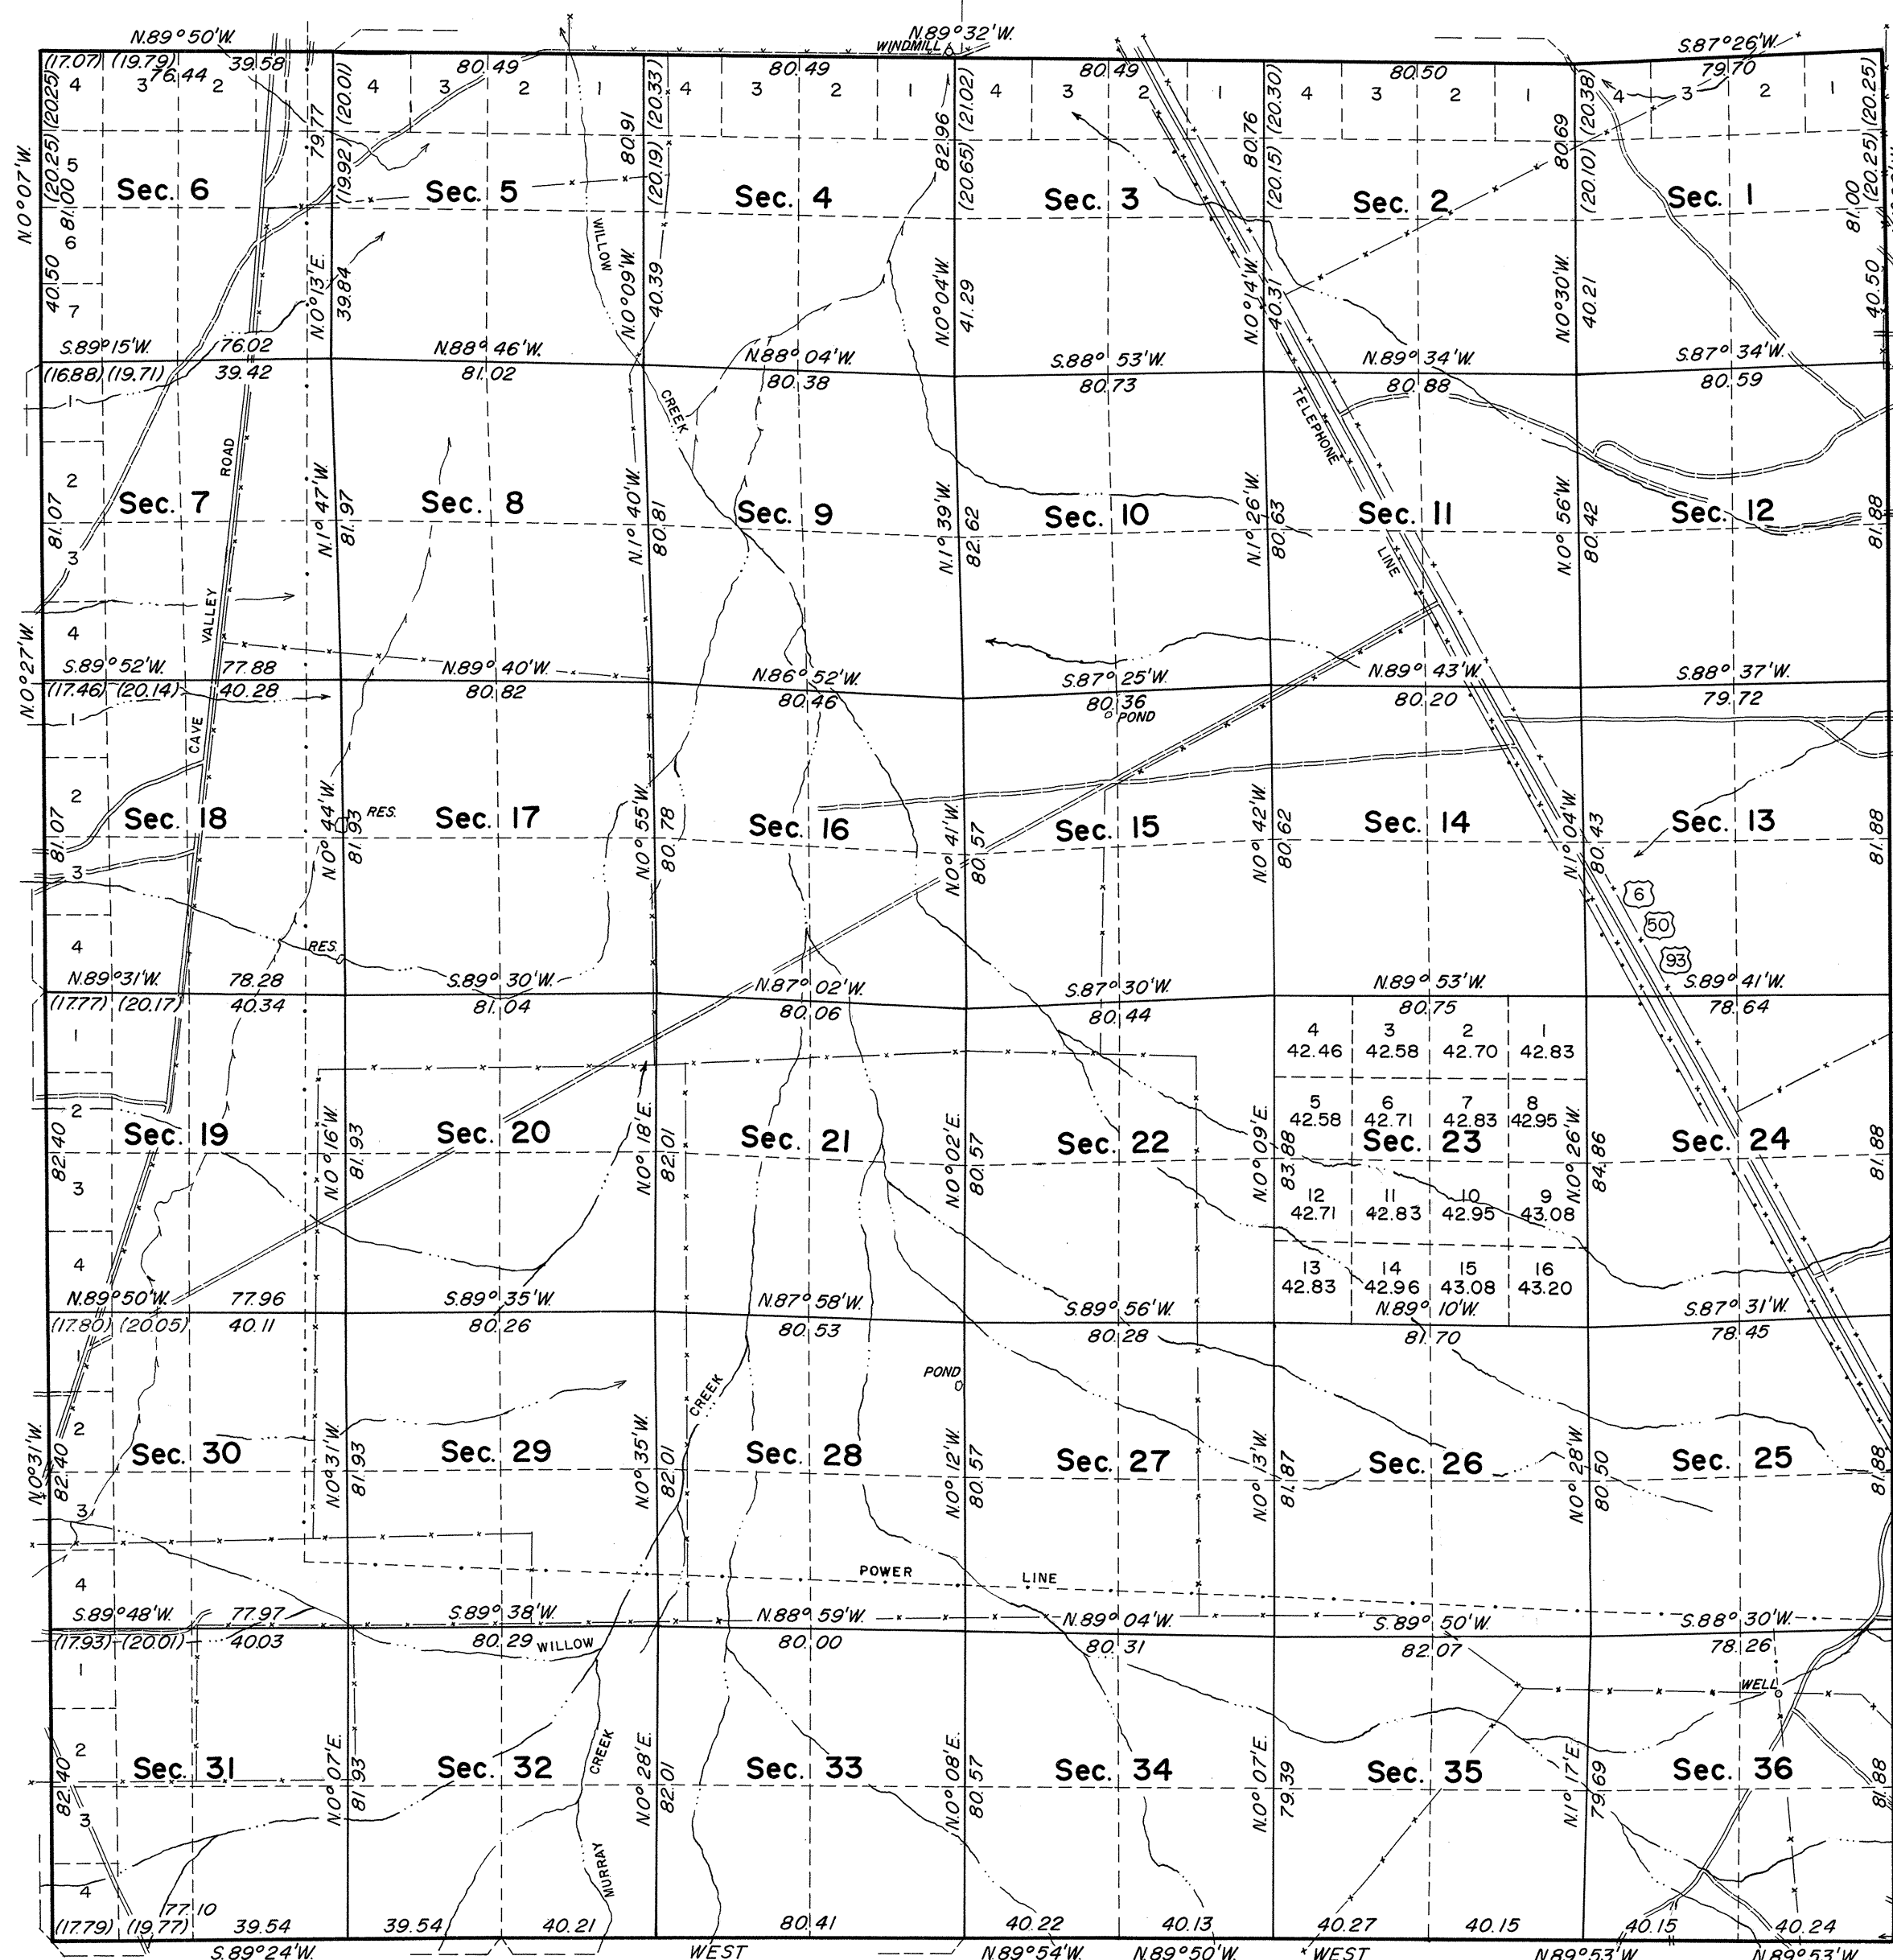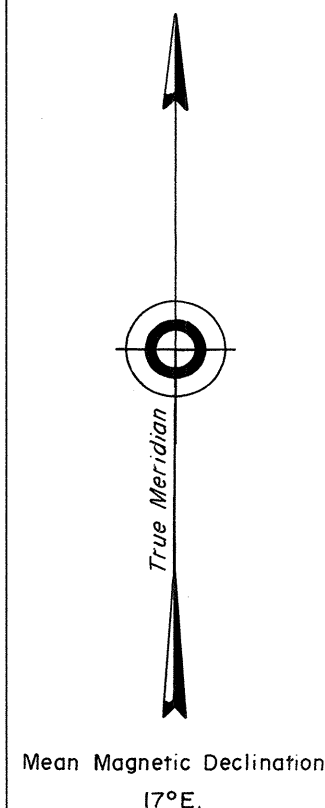

Scale in Chains
Area Resurveyed 22,976.30 Acres

UNITED STATES DEPARTMENT OF THE INTERIOR
BUREAU OF LAND MANAGEMENT
Washington, D. C. September 27, 1966

This plat is strictly conformable to the approved field notes, and the survey, having been correctly executed in accordance with the requirements of law and the regulations of this Bureau, is hereby accepted.

For the Director

Lat. 39° 01' 32.5" N
Long. 114° 43' 25.7" W

E. J. Munson
Chief, Division of Engineering