


Township N^o 14 North Range N^o 65 East Mount Diablo Meridian

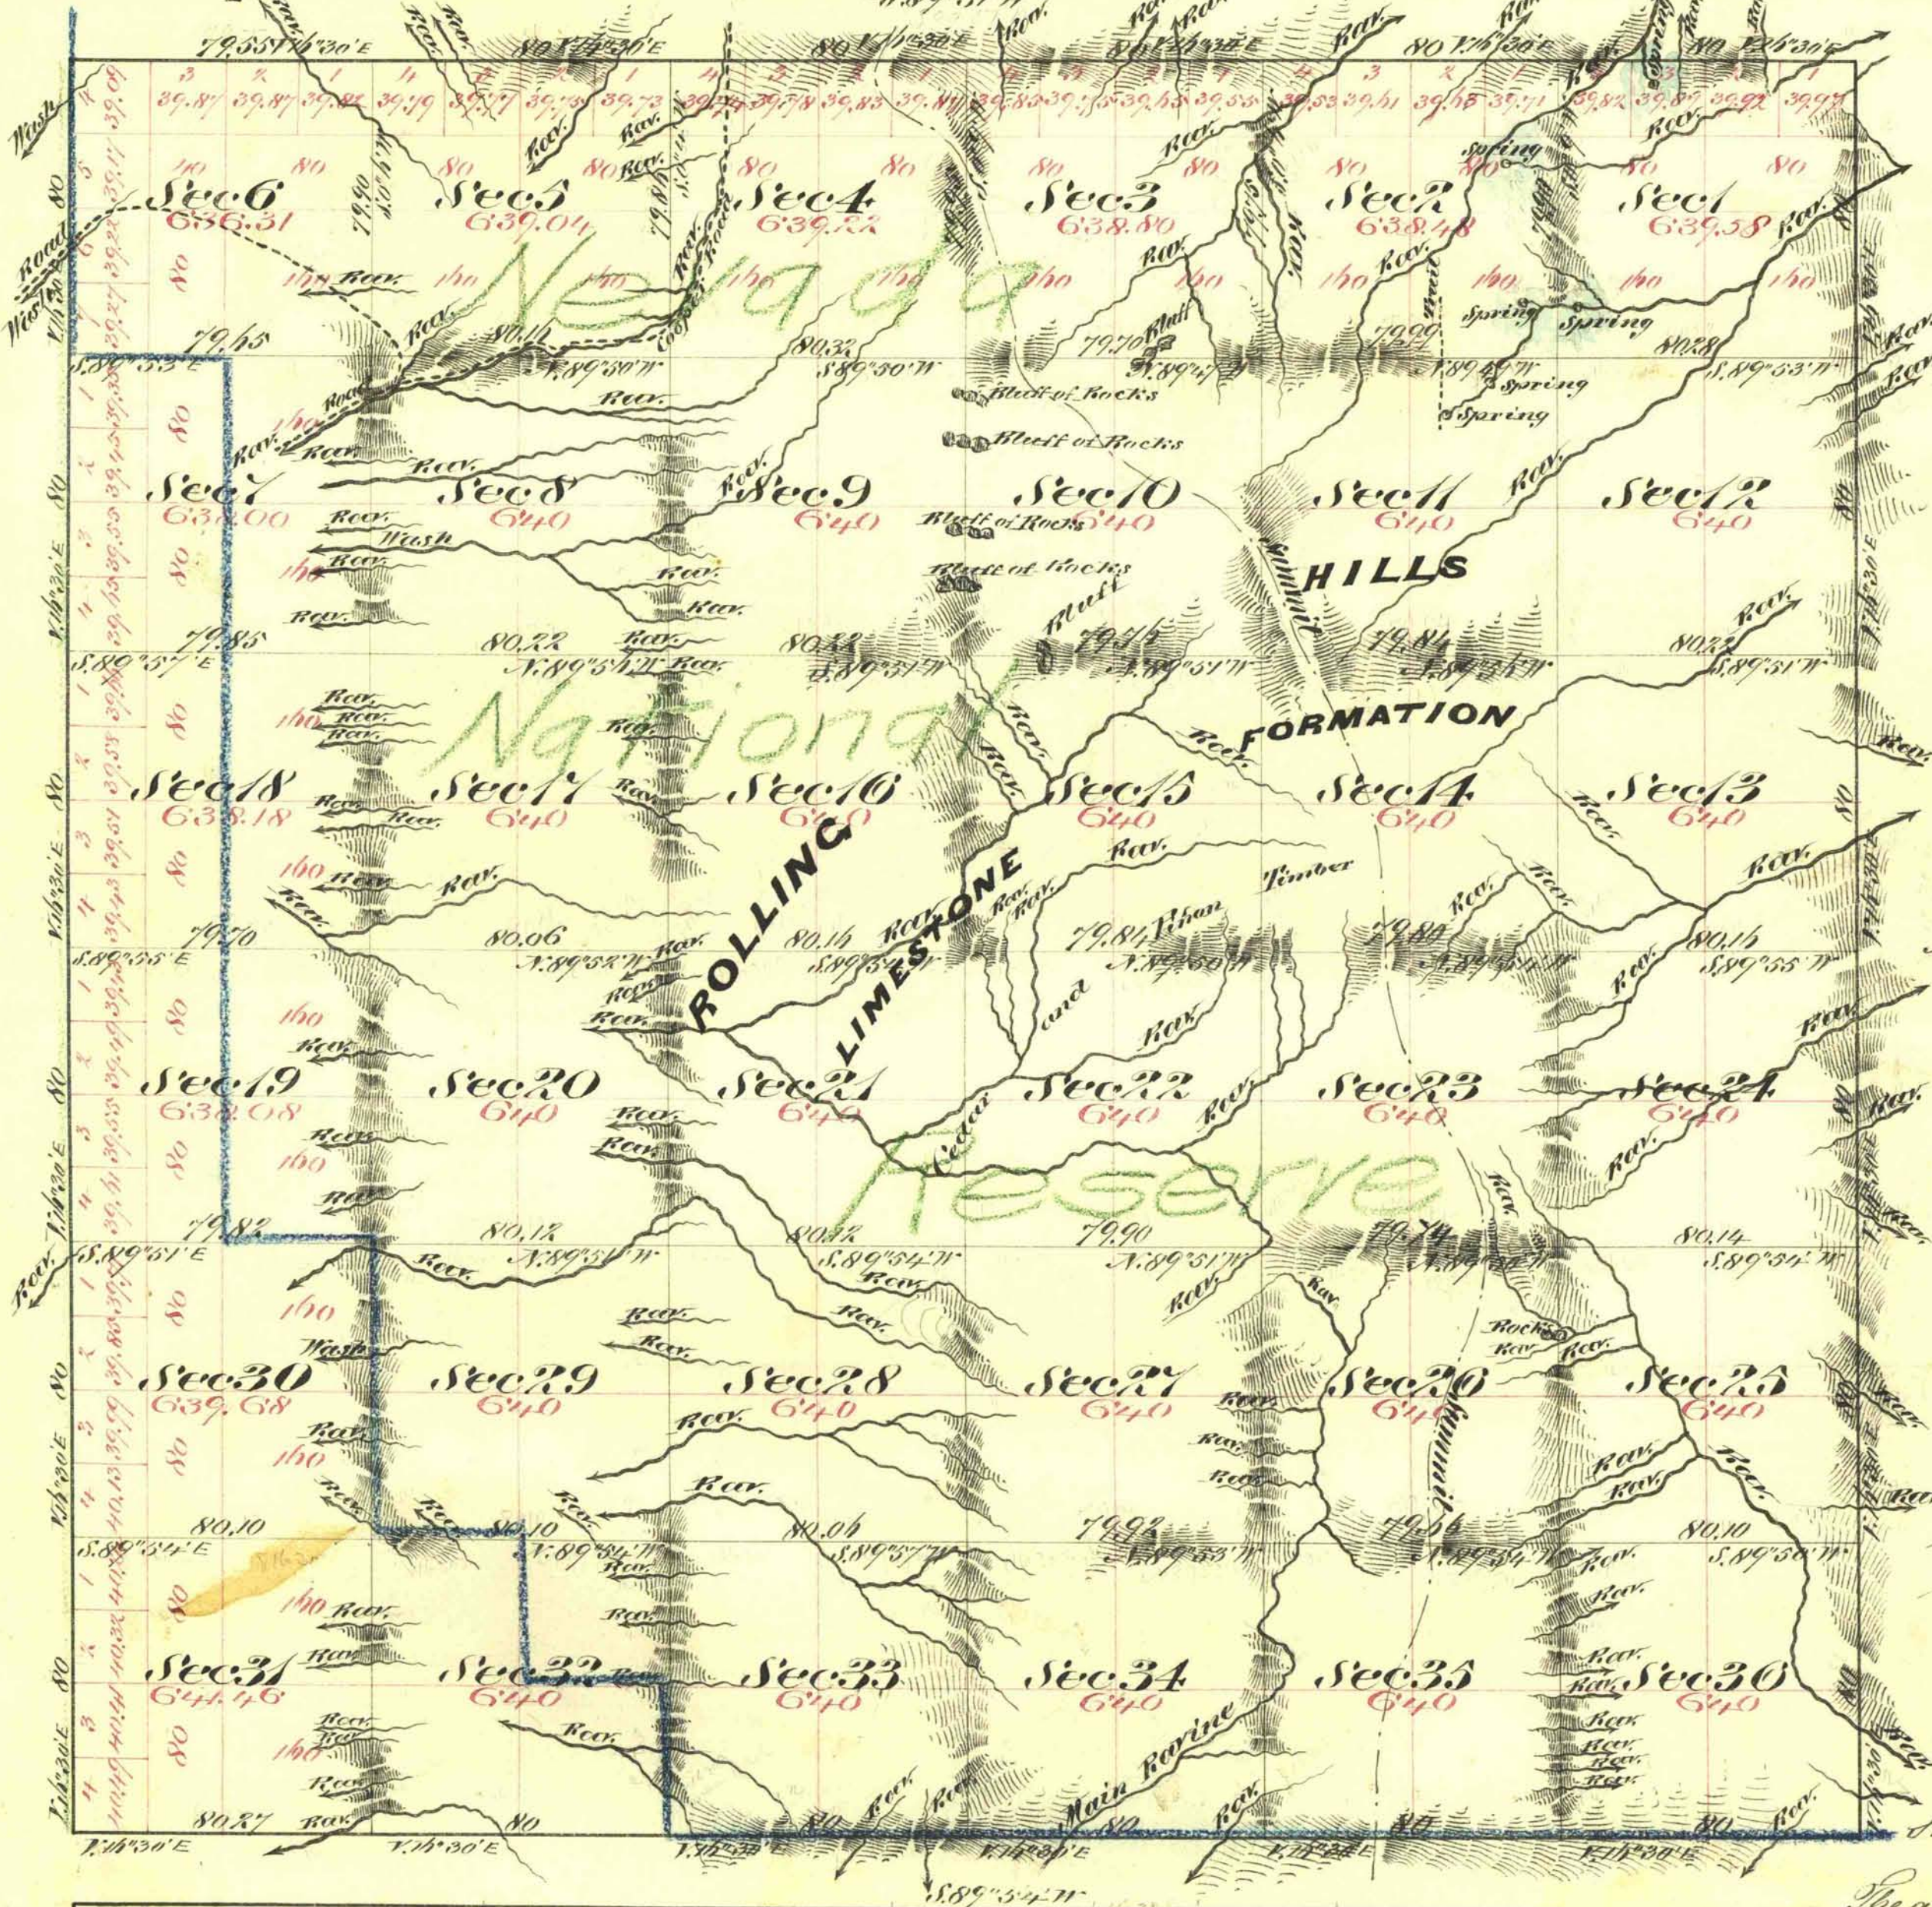

Aggregate Area of Public Land 23,026.83 Acres

Commenced January 3rd 1875
Completed January 8th 1875

Subdivision lines not otherwise noted run with a Var of 16° 30' East

Surveys Designated	By Whom Surveyed	Date of Contract	Am ^t of Sur ^y	When Surveyed	7 th Cont.
East Boundary	E. B. Moore & G. B. Patterson	August 23 rd 1871	6 00 00	1871	46
West "	" " " "	Nov ^{br} 1 st 1871	6 00 00	"	48
N ^o 1 "	" " " "	July 24 th 1874	11 79 32	1874	63
Subdivision Lines	" " " "	" " "	39 79 07	January 1875	"

The above Map of Township N^o 14 North Range N^o 65 East Mount Diablo Meridian is strictly conformable to the field notes of the Surveyors then on file in this Office, which have been examined and approved by the Surveyor General's Office
Virginia City Nevada
May 4th 1875