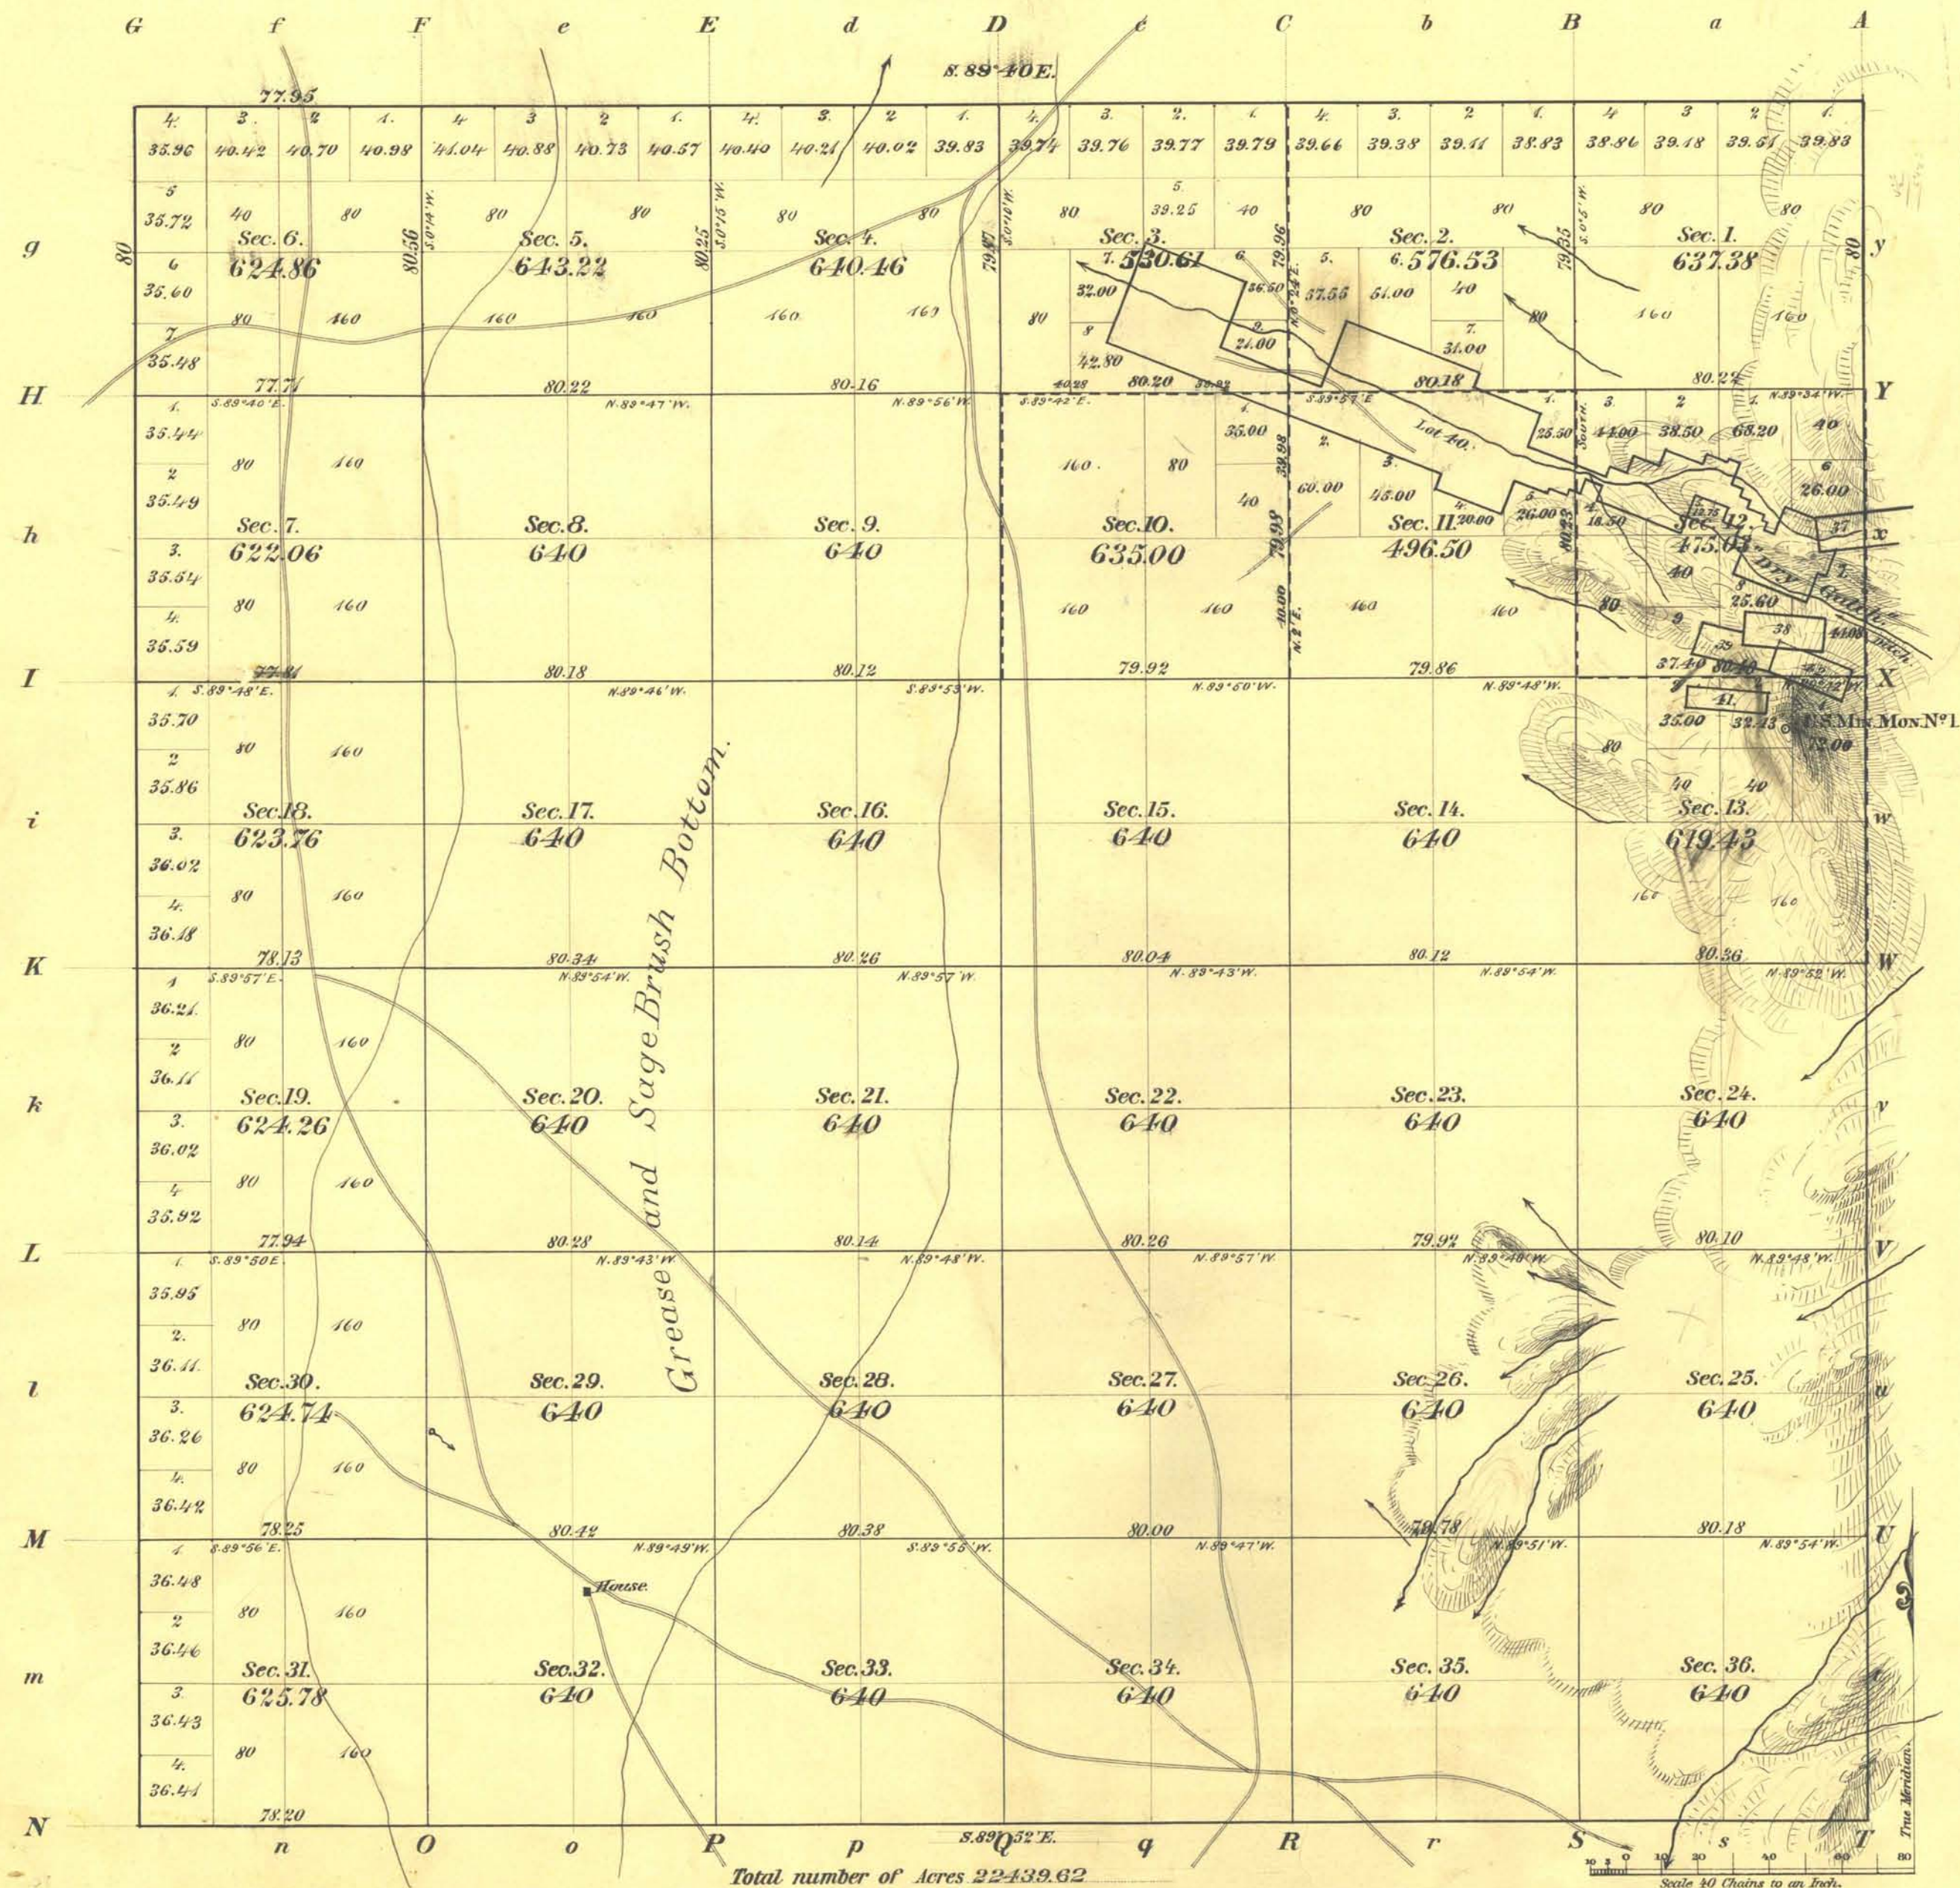


Township N^o 14 North Range N^o 67 East M^t Diablo Meridian

[illegible]

Surveys Designated	By Whom Surveyed	Date of Contract	Amount of Surveys M. Ch. Lk.			When Surveyed	N ^o of Contract.
Township lines	E. B. Morse & A. Pademan.	Aug 23 rd 1874.	23	76	16	1874	46.
Subdivisions	" "	" "	59	73	47	"	"
Connections with Min. Surveys.	A. B. Kunkhardt.	Sept. 1-16 th 1893.	9	39	60	1893	Special Instructions.

The above Map of Township N.^o 14 North of Range N.^o 67 East
Mt Diabolo Meridian, is strictly conformable to the field
notes of the survey thereof on file in this Office, which have been examined and approved.

Surveyor General's Office,
Reno Nev. Apl. 3rd 1894

44 } Geo. F. Pettibone
Sur.^y Gen.^l