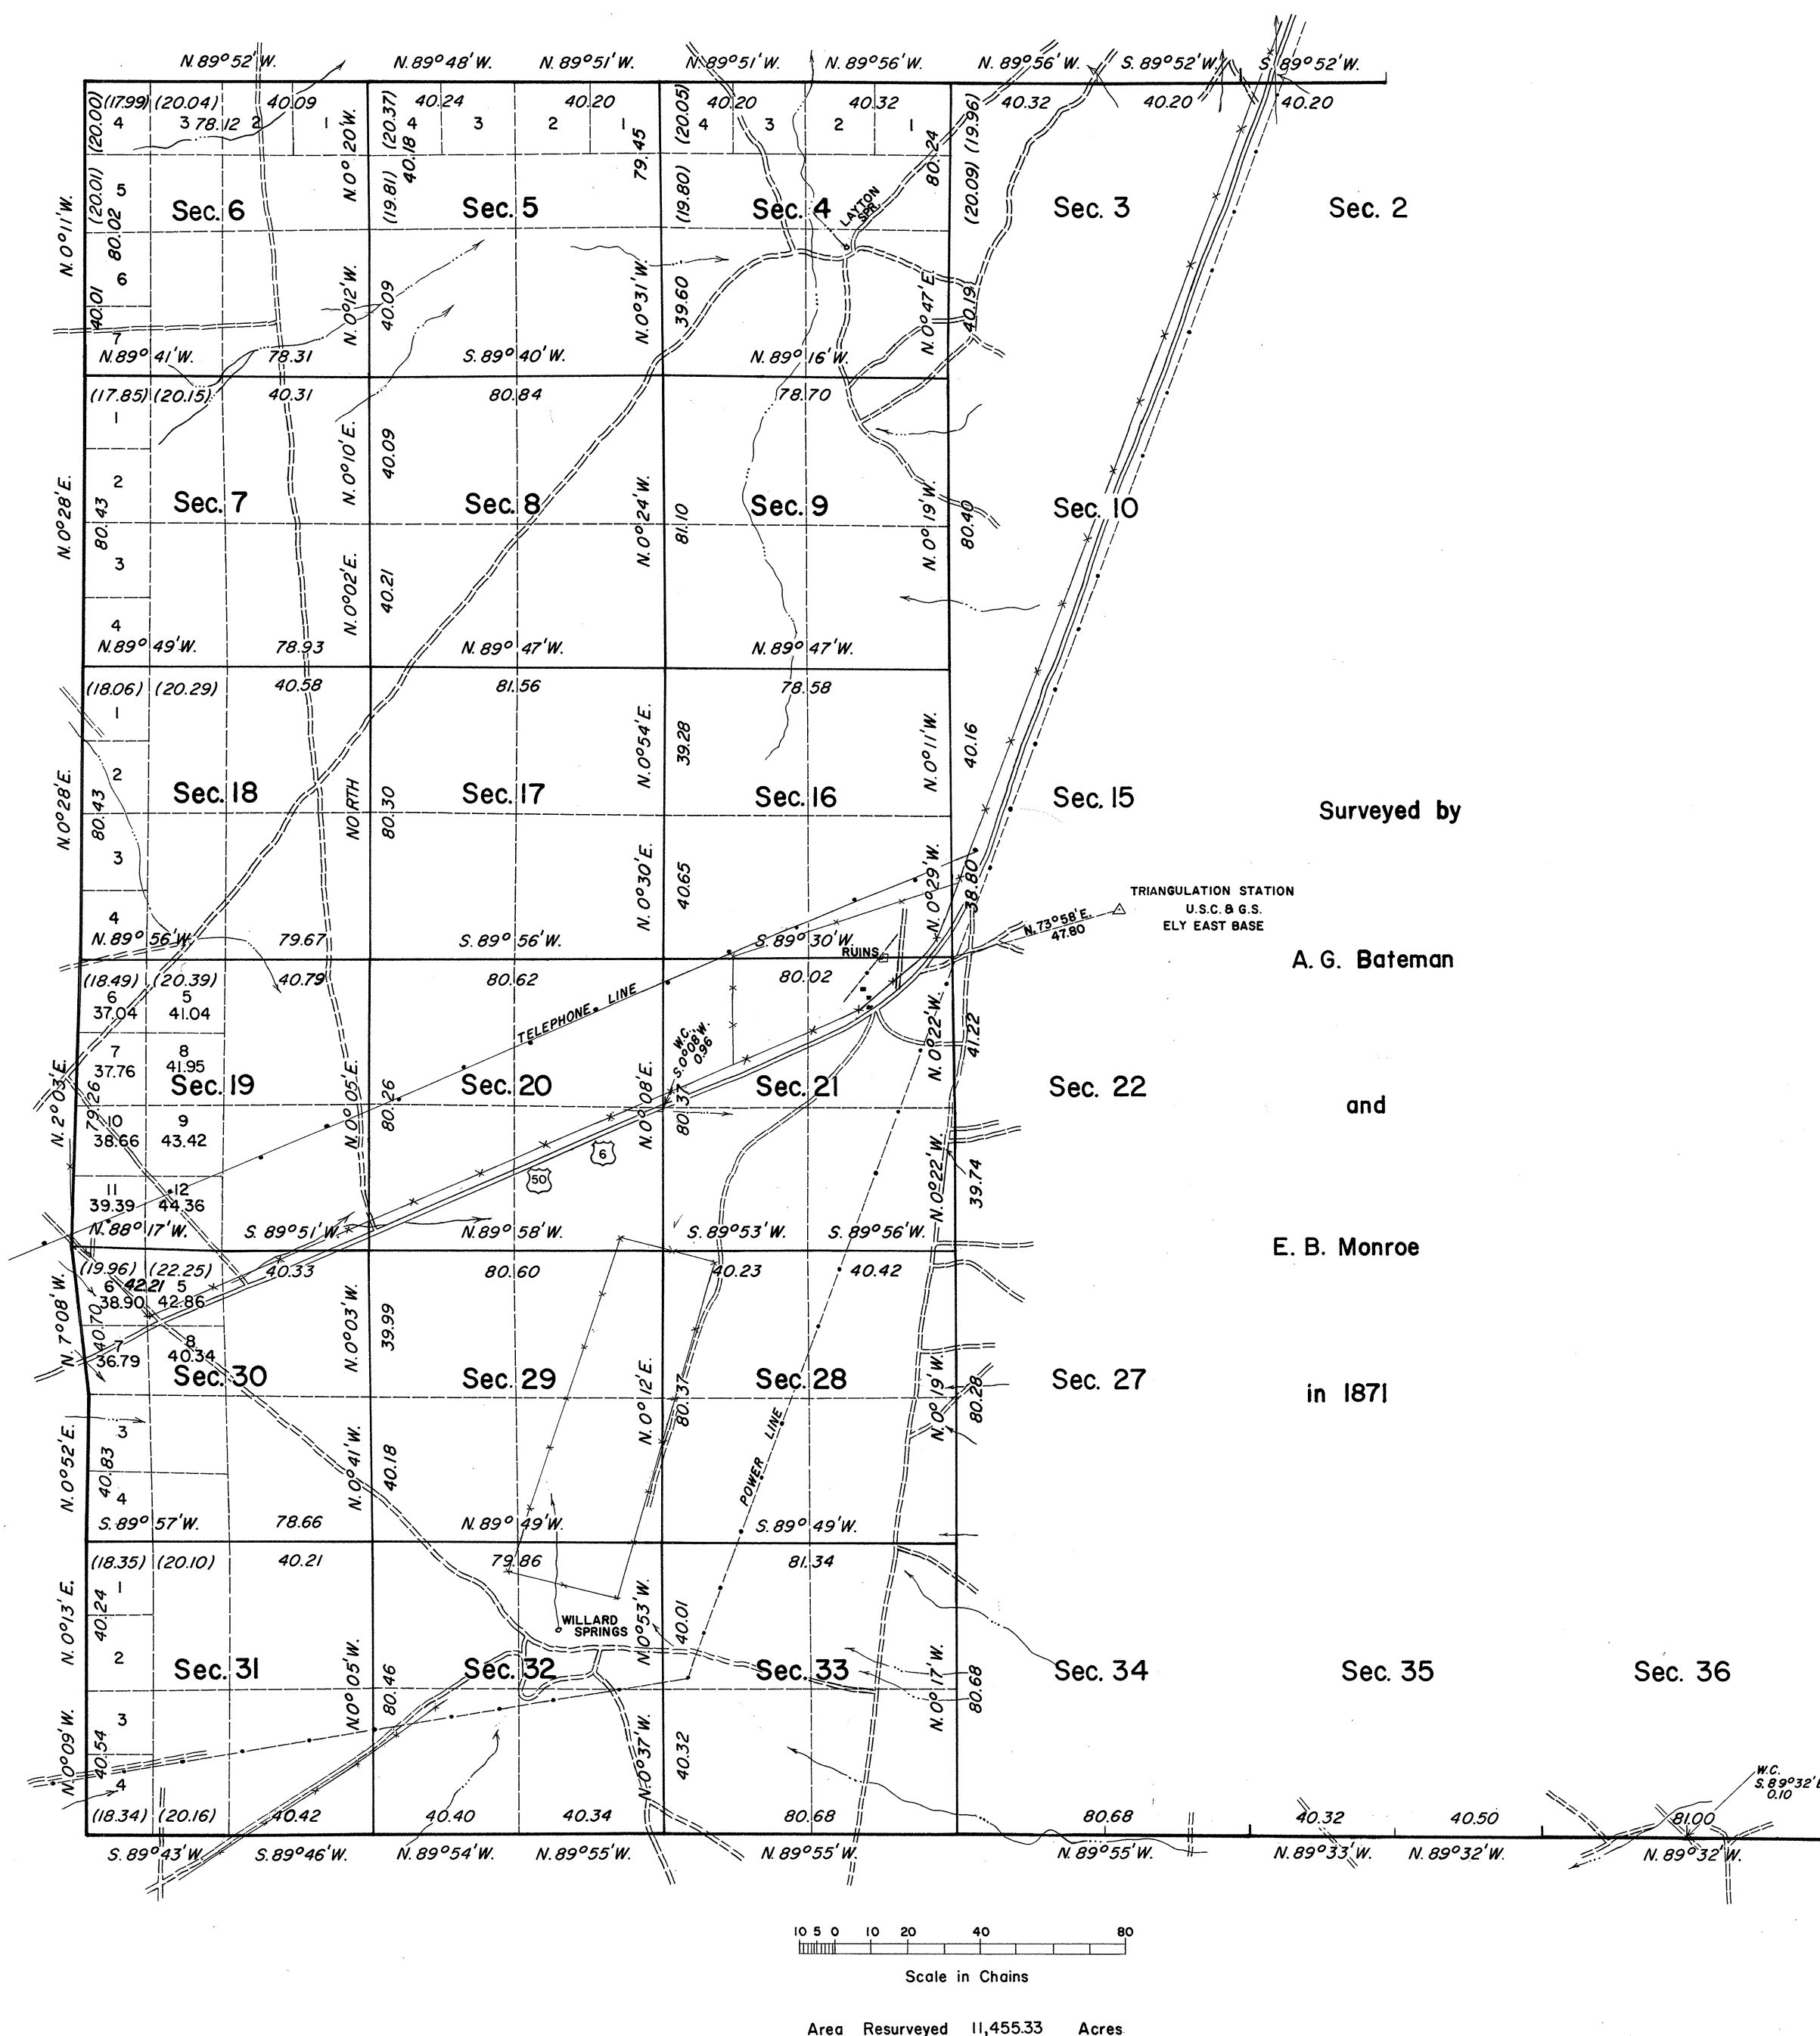


TOWNSHIP 14 NORTH, RANGE 67 EAST, OF THE MOUNT DIABLO MERIDIAN, NEVADA
DEPENDENT RESURVEY

History of the earlier surveys is contained in the field notes.

A dependent resurvey of the west boundary, was executed concurrently under this same group.

This plat represents a retracement and reestablishment of the south boundary, a portion of the north boundary, and a portion of the subdivisional lines, designed to restore all corners in their true original locations according to the best available evidence.

Lottings and areas (except as shown hereon) are as shown on the plats approved February 1, 1872, and April 5, 1894.

Survey executed by Horace G. Parker and Robert A. Pratt, Cadastral Surveyors, June 6 to June 30, 1966, under Special Instructions dated March 22, 1966, for Group No. 434, Nevada.

Surveyed by

A. G. Bateman

and

E. B. Monroe

in 1871

UNITED STATES DEPARTMENT OF THE INTERIOR
BUREAU OF LAND MANAGEMENT
Washington, D. C. March 14, 1968

This plat is strictly conformable to the approved field notes, and the survey, having been correctly executed in accordance with the requirements of law and the regulations of this Bureau, is hereby accepted.

For the Director

R. E. Brown

Chief, Division of Engineering

Latitude 39° 01' 39.2" N.
Longitude 114° 23' 26.4" W.

714 N 169 E