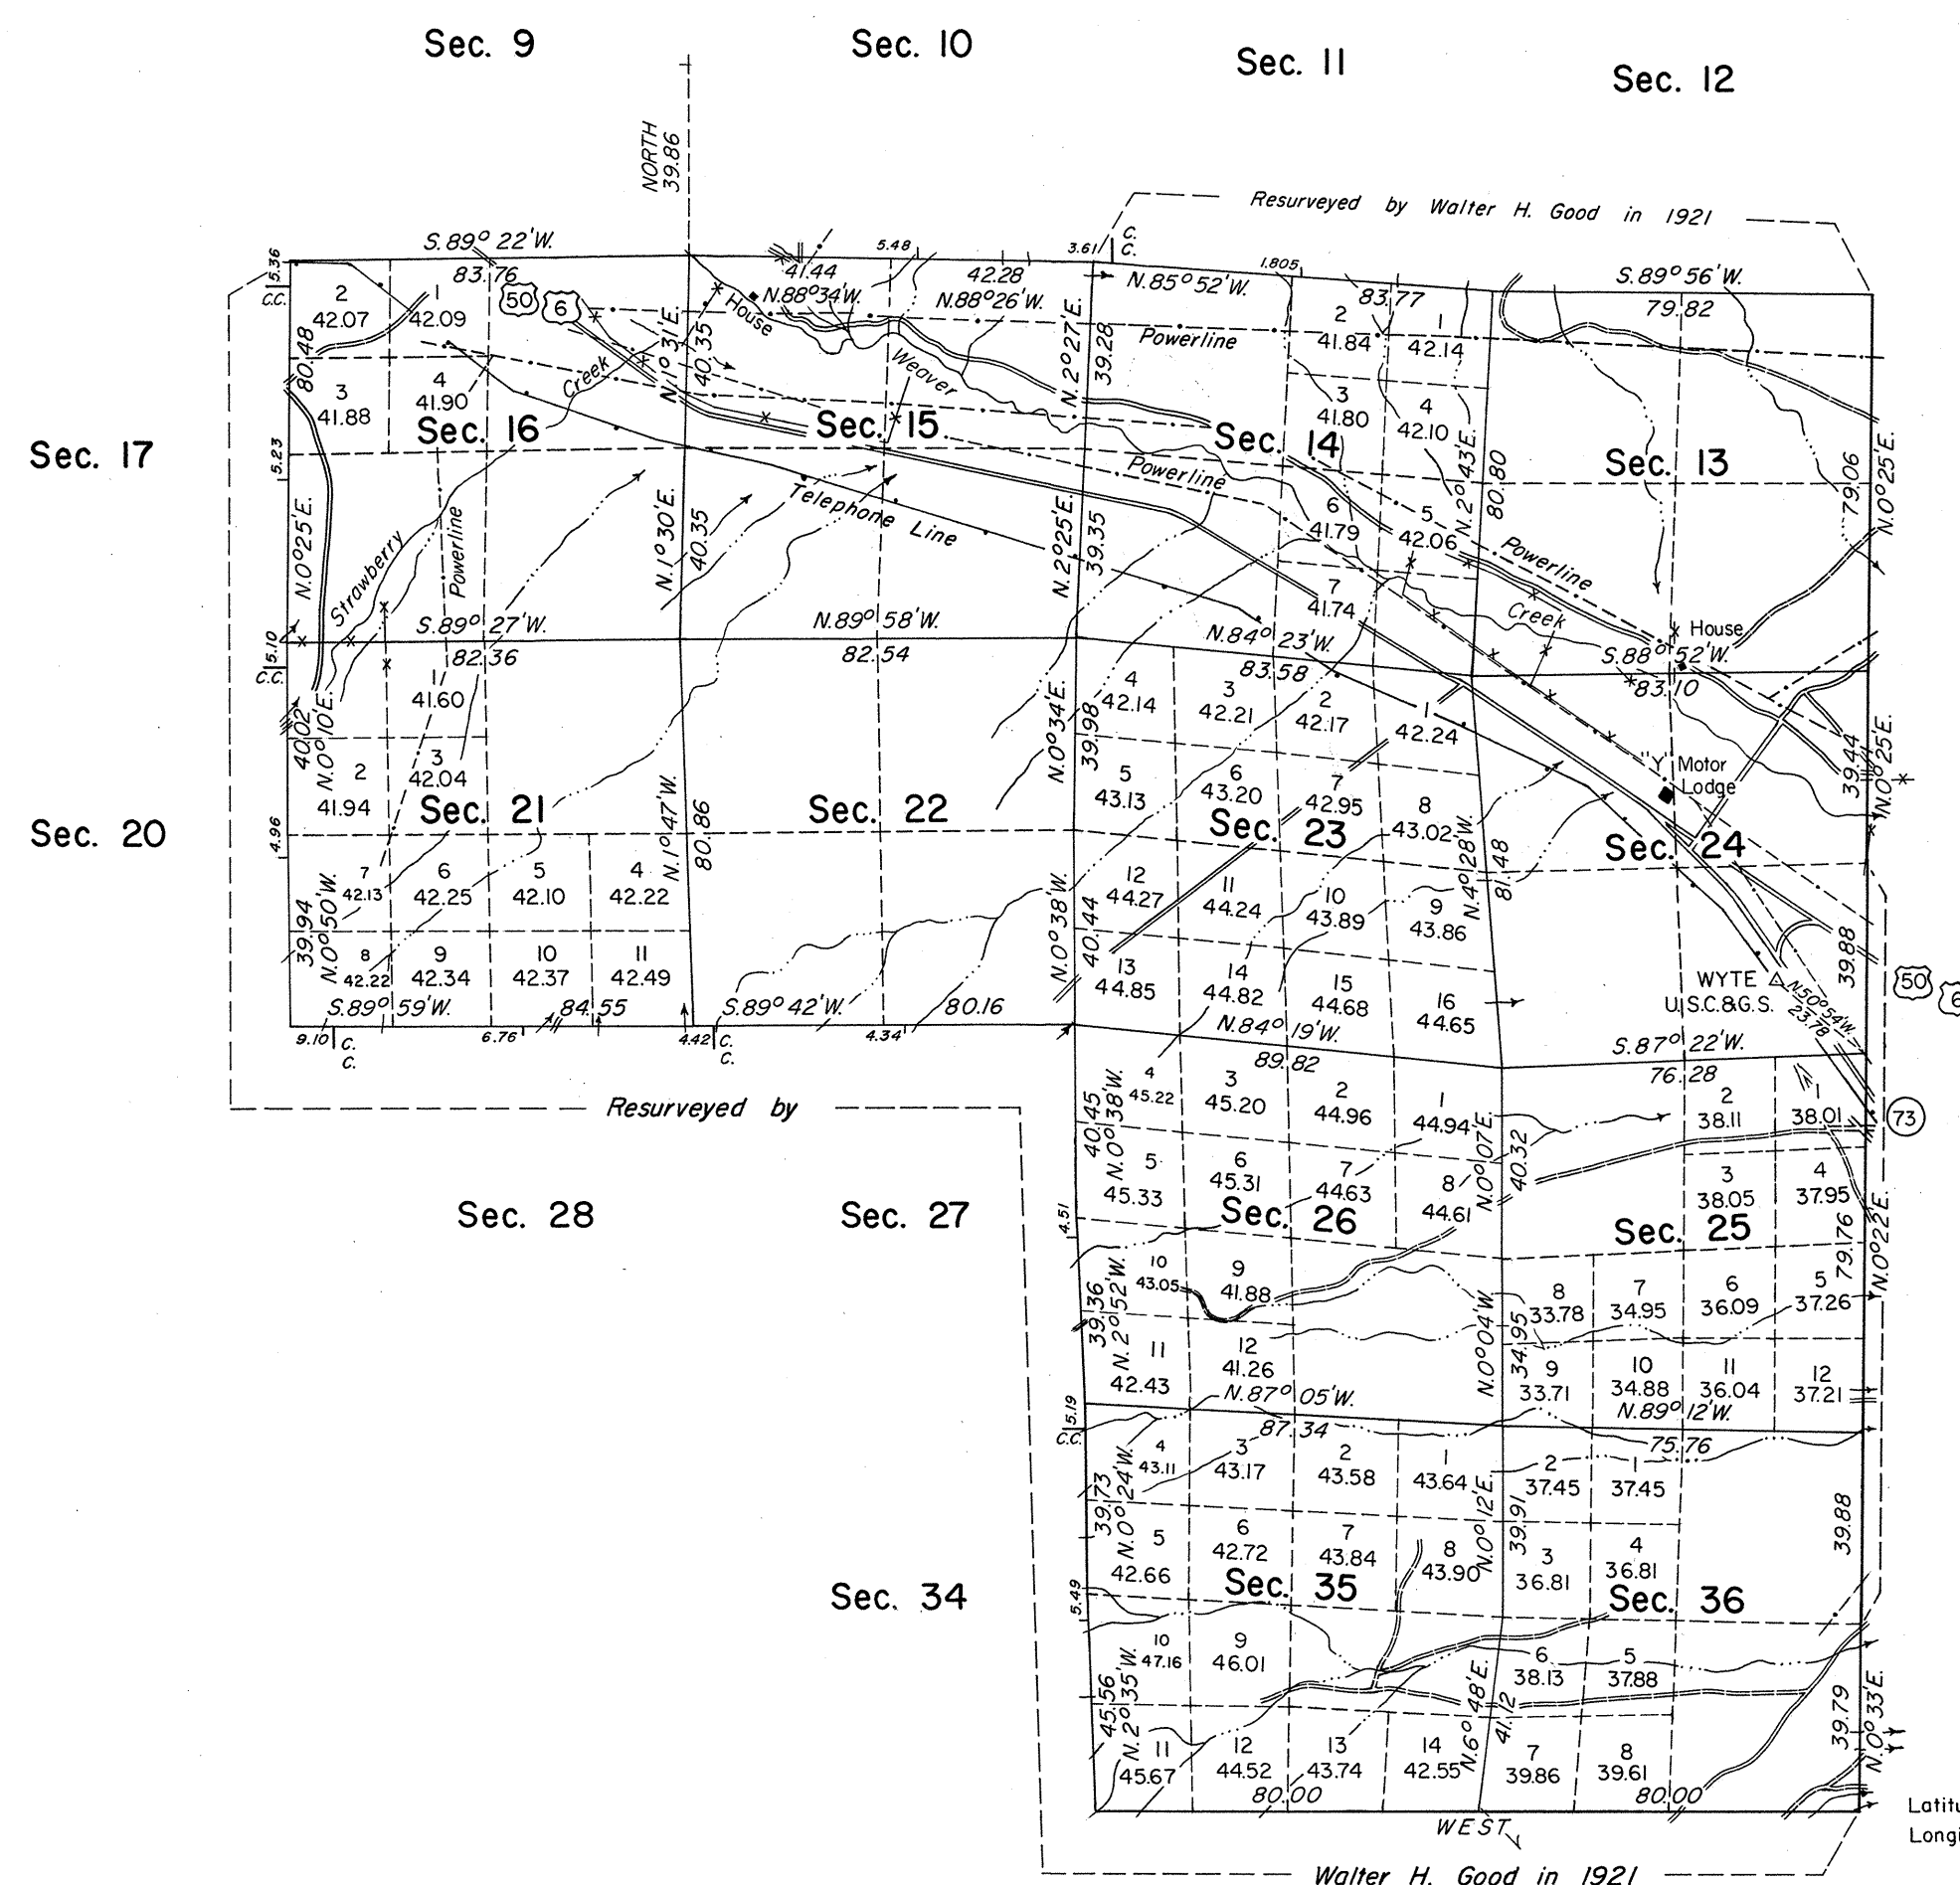


TOWNSHIP 14 NORTH, RANGE 69 EAST, OF THE MOUNT DIABLO MERIDIAN, NEVADA.

DEPENDENT RESURVEY

OFFICIALLY FILED
NEVADA STATE OFFICE
10:00 a.m., October 18, 1976

A history of surveys is contained in the field notes.

A dependent resurvey of the east boundary was executed concurrently under T. 14 N., R. 70 E., of this Group.

This plat represents a dependent resurvey of a portion of the subdivisional lines of T. 14 N., R. 69 E., designed to restore the corners in their original locations according to the best available evidence.

Lottings and areas, except as indicated hereon, are as shown on the plat approved February 17, 1879.

Survey executed by Robert A. Pratt, Cadastral Surveyor, November 4 to December 13, 1973, under Special Instructions dated September 4, 1973, for Group No. 503, Nevada.

UNITED STATES DEPARTMENT OF THE INTERIOR
BUREAU OF LAND MANAGEMENT
Washington, D.C. October 1, 1976

This plat is strictly conformable to the approved field notes, and the survey, having been correctly executed in accordance with the requirements of law and the regulations of this Bureau, is hereby accepted.

For the Director

Bernard W. Hoopes
Chief, Division of Cadastral Survey

Latitude 39°02'09" N.
Longitude 114°10'07" W.

10 5 0 10 20 40 80
Scale in Chains

Mean Magnetic Declination
17°E.