



TOWNSHIP 14 NORTH, RANGE 71 EAST, OF THE MOUNT DIABLO MERIDIAN, NEVADA.

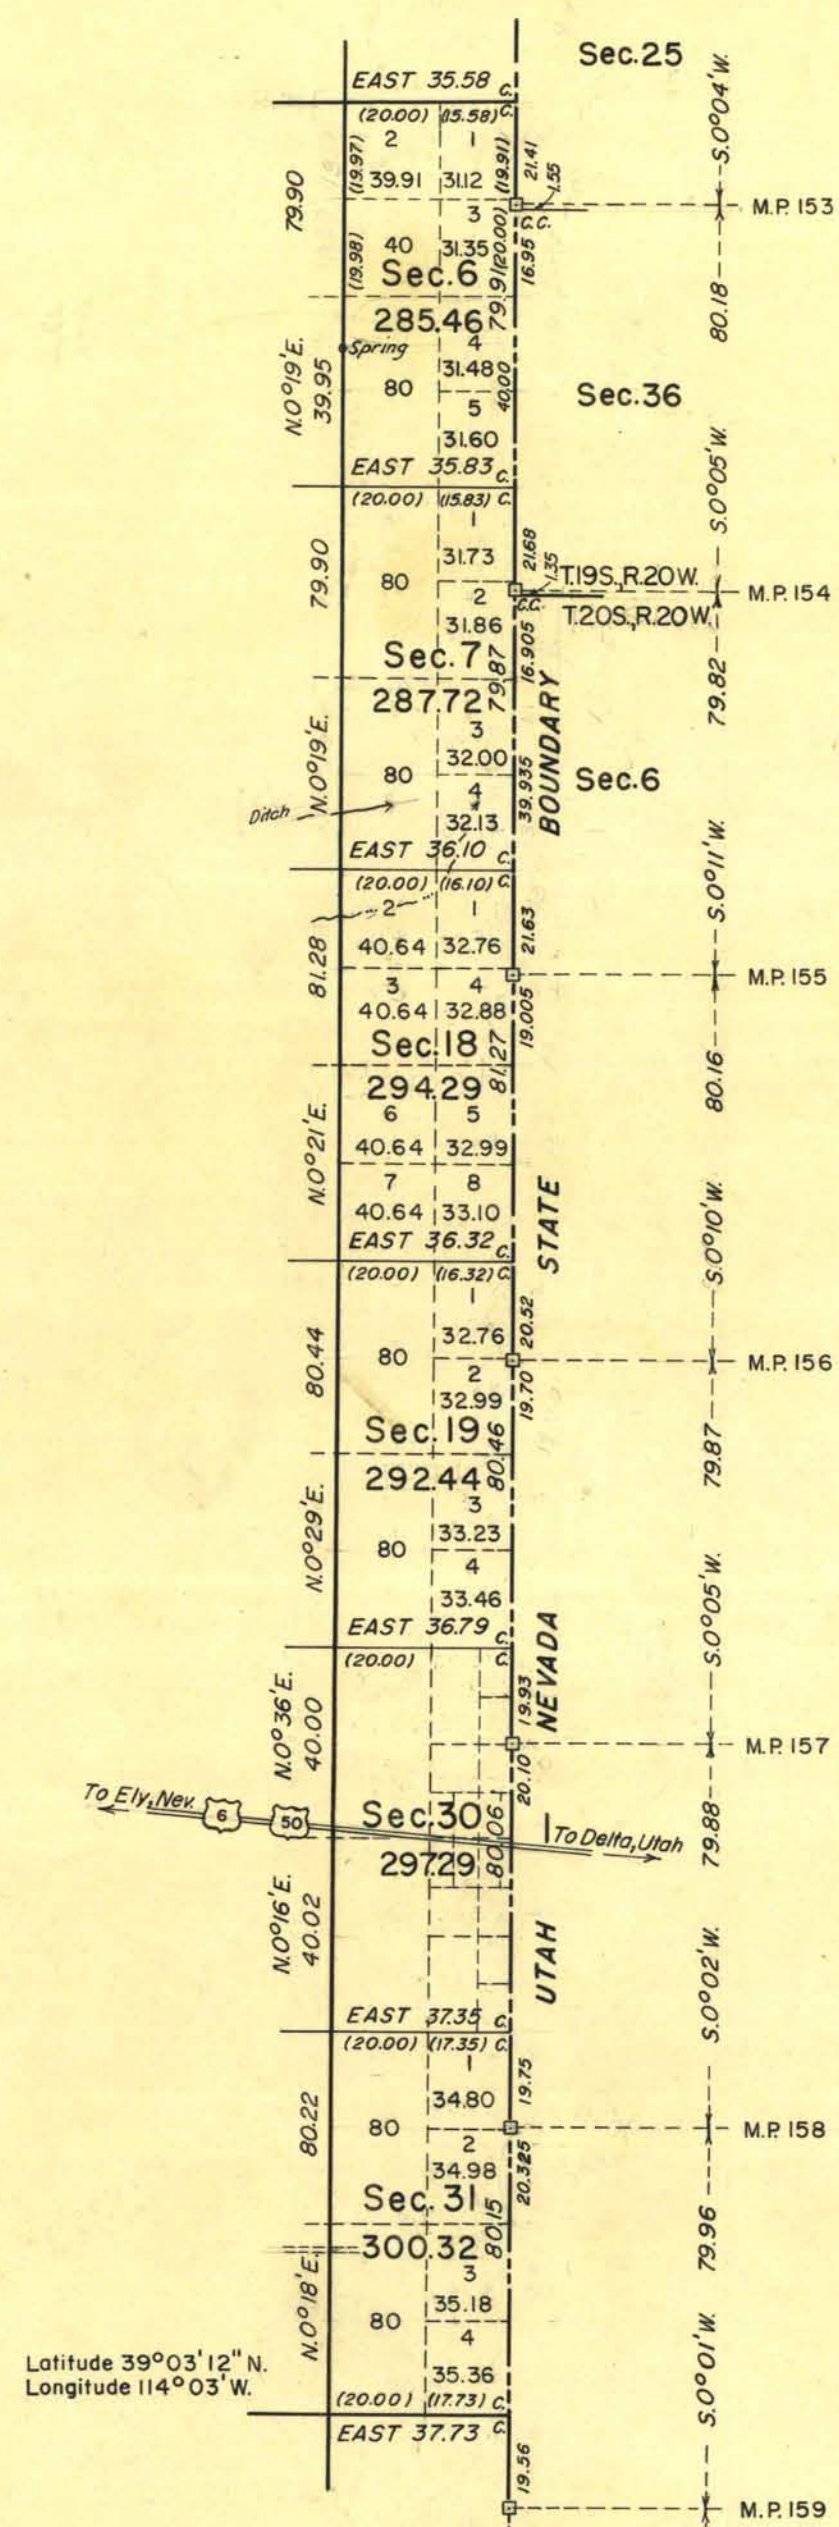

ENLARGED DIAGRAM

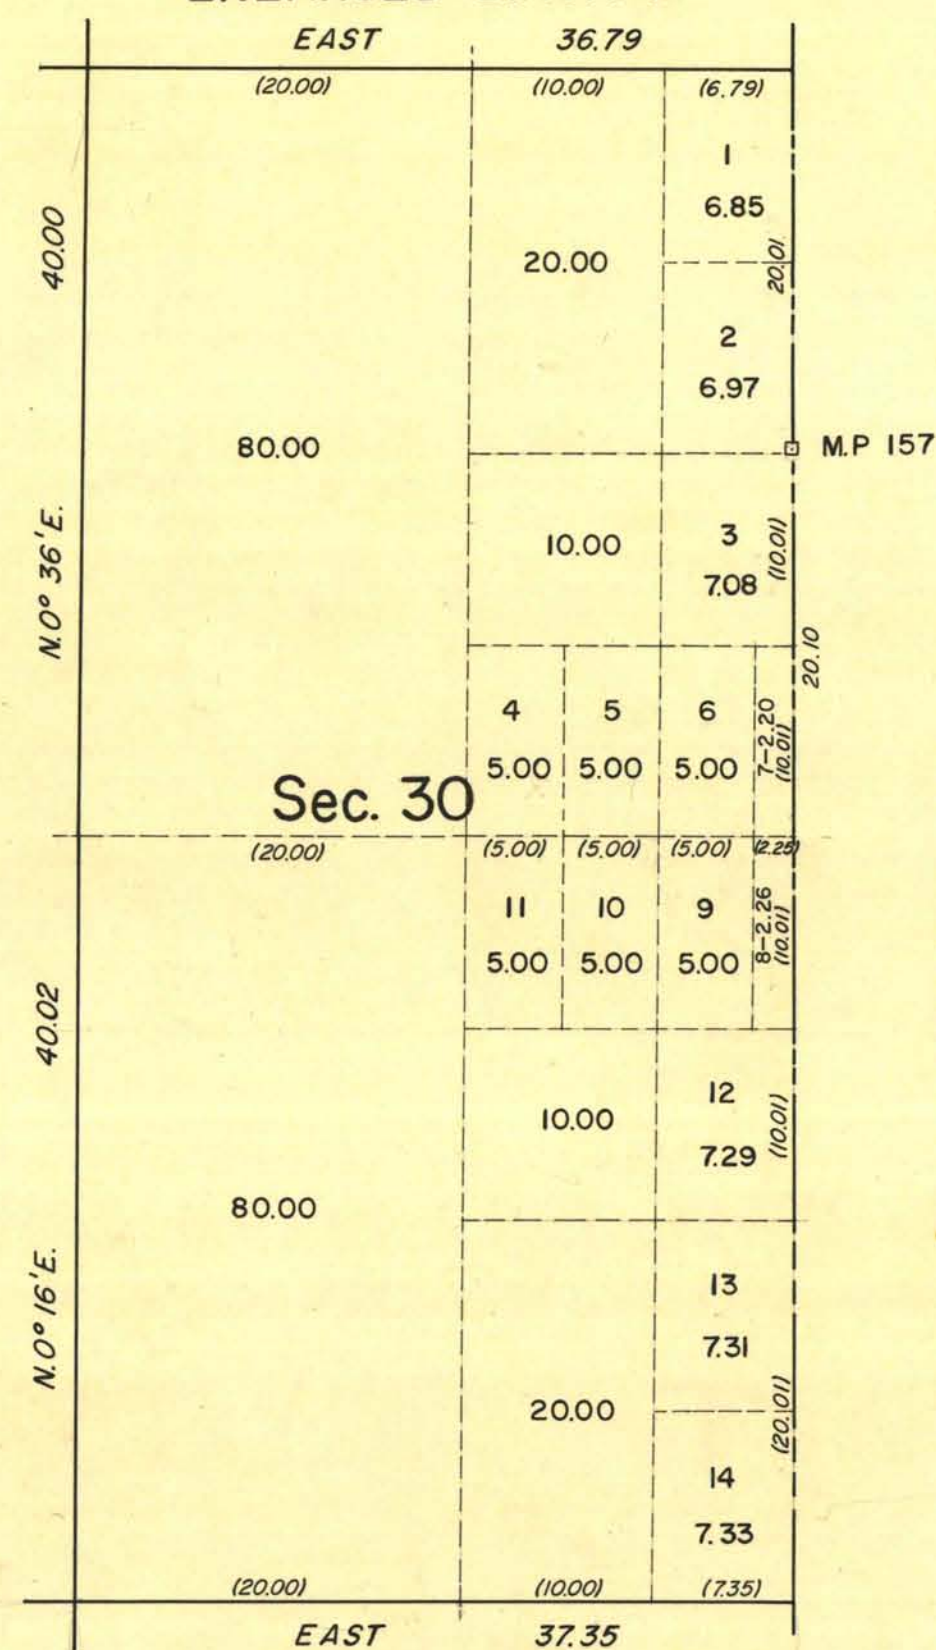

This plat represents a dependent resurvey of the west boundary designed to restore the corners in their original locations according to the best available evidence, a retracement of the Utah-Nevada State line between mile posts 155 and 158 and survey of the subdivisional lines of T. 14 N., R. 71 E., Mount Diablo Meridian, Nevada.

History of earlier surveys is contained in the field notes.

Survey executed by DeWitt A. Crain, October 22 to 28, 1959 under special instructions dated April 6, 1959 for Group 375, Nevada.

UNITED STATES DEPARTMENT OF THE INTERIOR
BUREAU OF LAND MANAGEMENT
Washington, D.C. November 16, 1961

This plat is strictly conformable to the approved field notes, and the survey, having been correctly executed in accordance with the requirements of law and the regulations of this Bureau, is hereby accepted.

For the Director

Clark F. Sumner

Acting Chief, Division of Engineering