
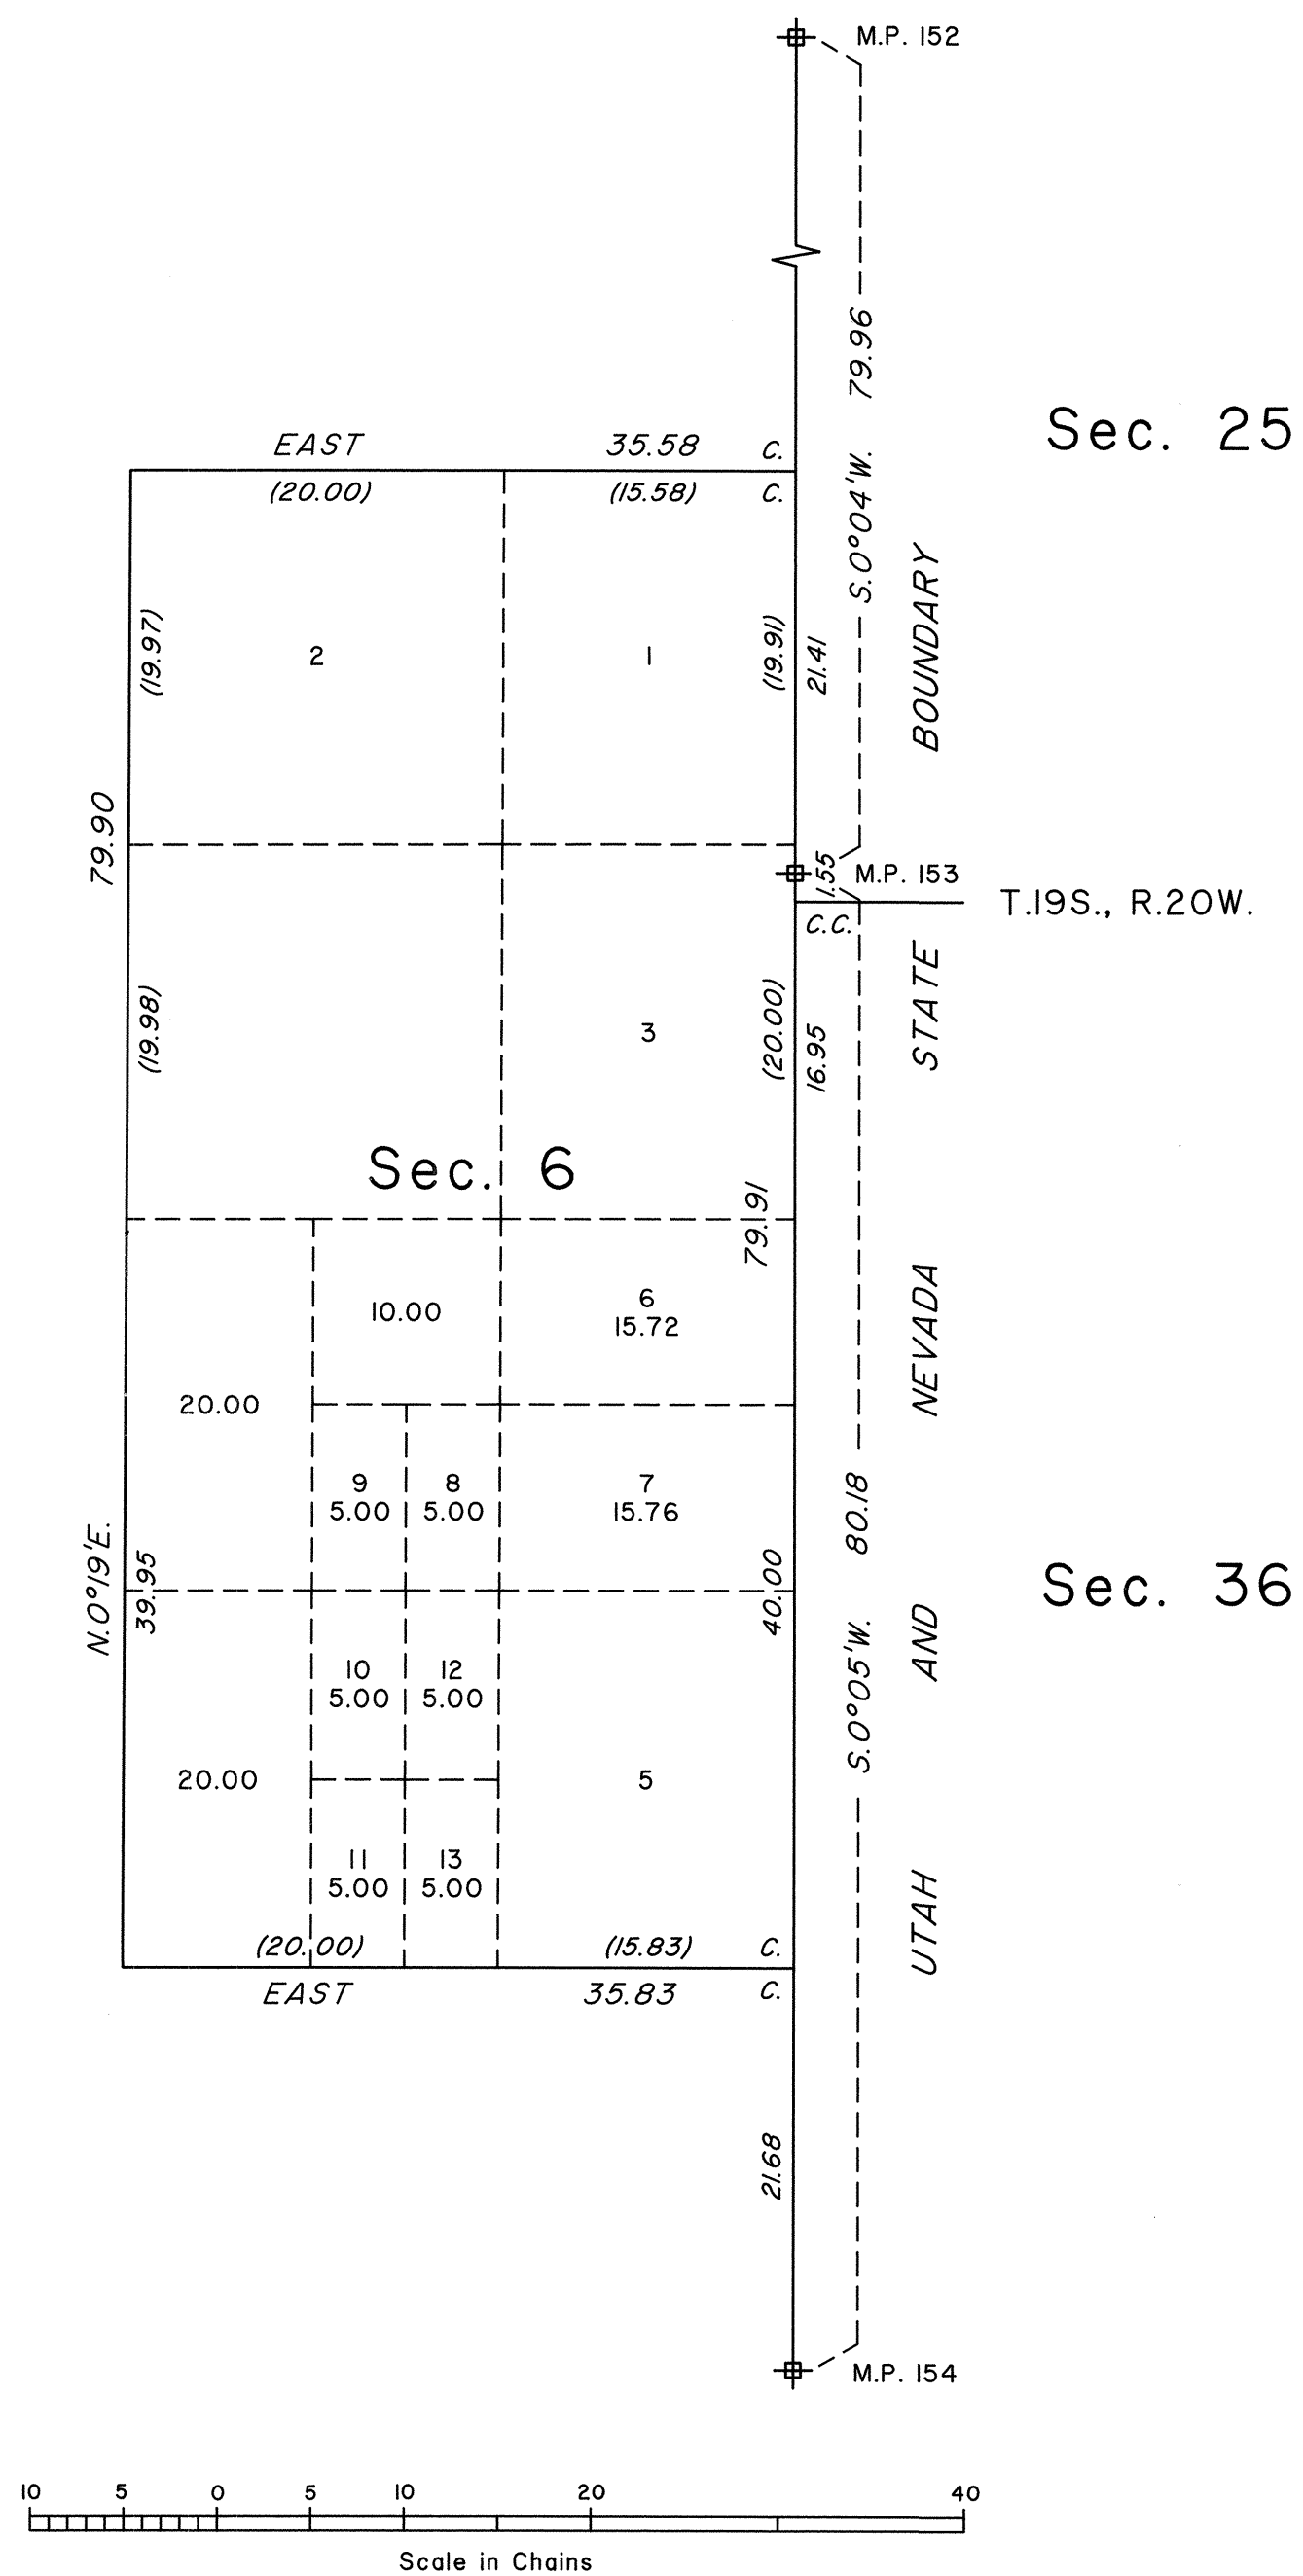


ORIGINAL

OFFICIALLY FILED
NEVADA STATE OFFICE
at 10:00 AM on September 23, 1999

TOWNSHIP 14 NORTH, RANGE 71 EAST, OF THE MOUNT DIABLO MERIDIAN, NEVADA

SUPPLEMENTAL PLAT OF SECTION 6

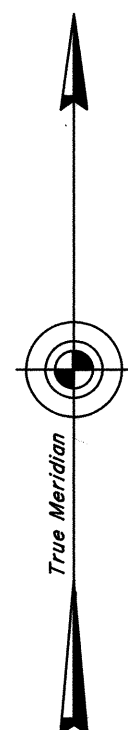

This plat, showing a subdivision of original lot 4 and the W1/2SW1/4 of sec. 6, T. 14 N., R. 71 E., Mount Diablo Meridian, Nevada, is based upon the plat accepted November 16, 1961.

UNITED STATES DEPARTMENT OF THE INTERIOR
BUREAU OF LAND MANAGEMENT

Reno, Nevada September 21, 1999

This plat, showing amended lottings, is based upon the official records, and having been correctly prepared in accordance with the regulations of this Bureau, is hereby accepted.

For the Director

David J. Clark

Chief Cadastral Surveyor, Nevada

T.14N., R.71E., M.D.M.