


TOWNSHIP N^o 14 SOUTH RANGE N^o 65 EAST MOUNT DIABLO MERIDIAN

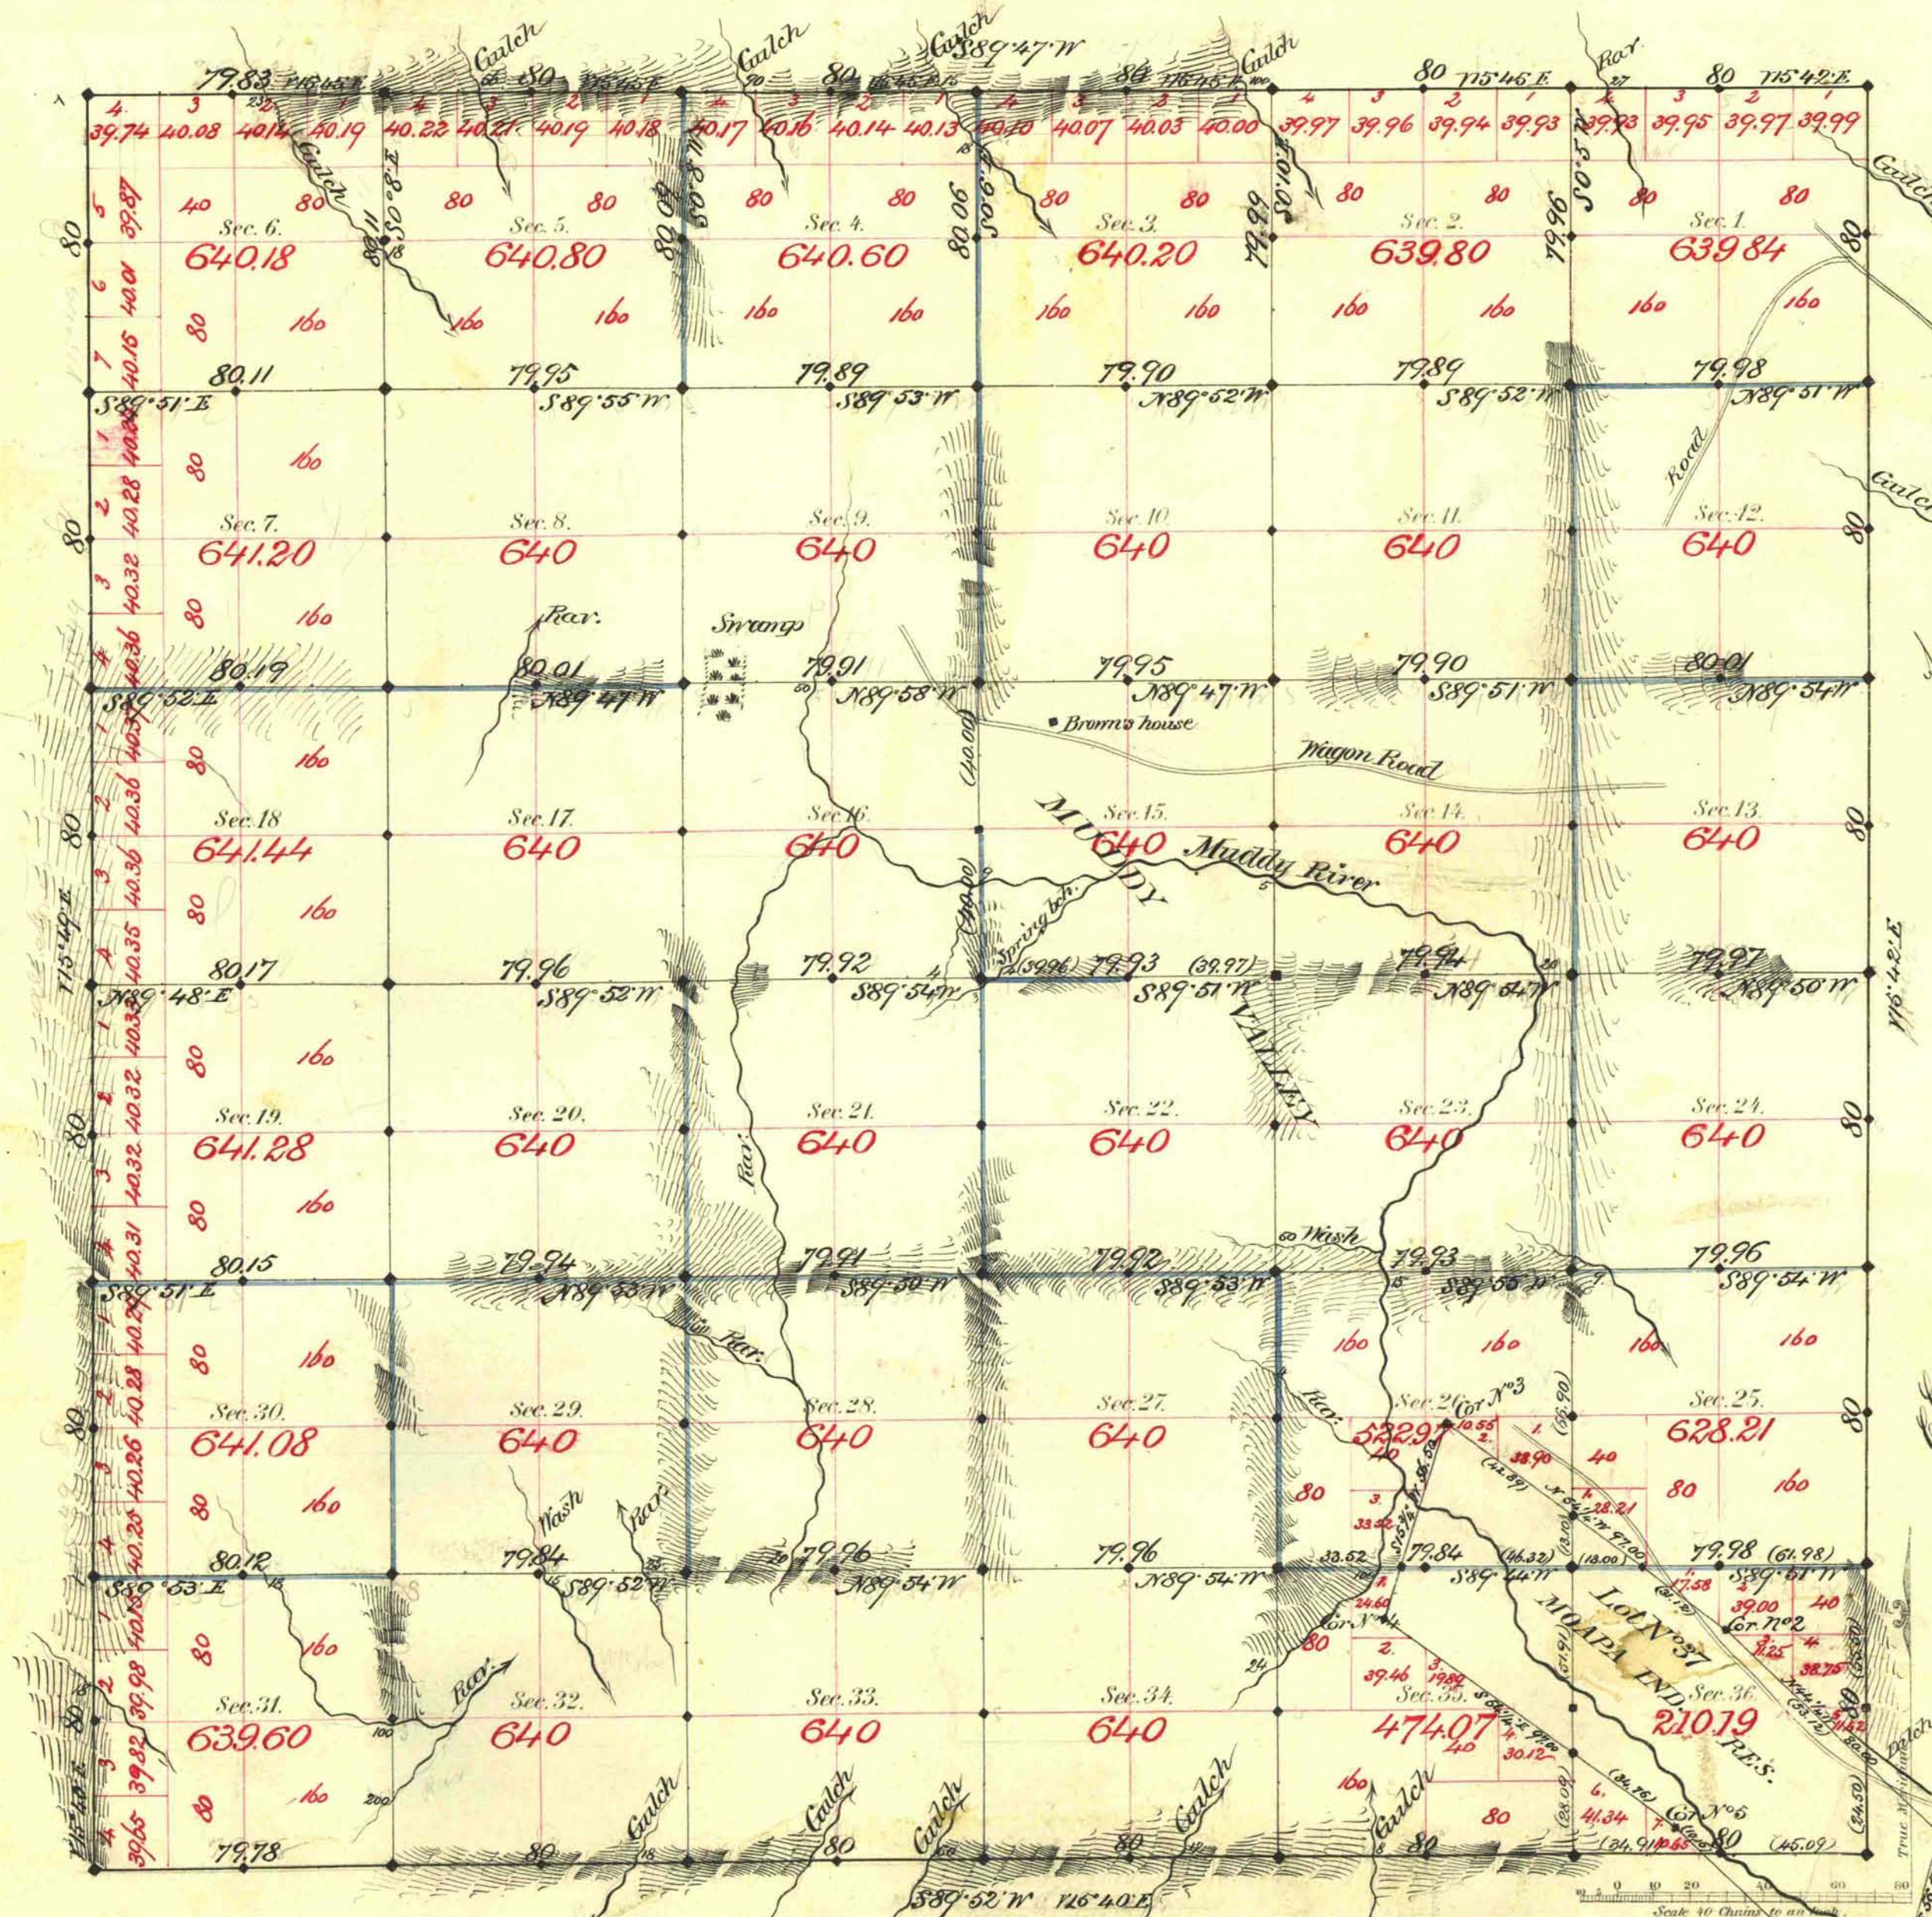

Aggregate Area of Public Land Surveyed
Lot 37 (Moapa Ind. Wis.)
Aggregate

22,321.46 Ac.
724.56 "
23,046.02 "

Commenced Sept 24th 1881
Completed 30th "

Subdivisions run with a Var. of 15° 40' East

Survey Designated	By Whom Surveyed	Date of Contract	Amount of Survey	When Surveyed
C. L. Day	Woods & Munnick	Jan 20 th 1881	6- 80- 00 ✓	1881
X. J. W.	R. W. Woods	April 10 th "	17- 79- 61 ✓	"
Subdivisions of 8	"	"	35- 79- 18 ✓	September "
blue 10	"	"	24- 00- 12 ✓	"
Commed line Cor. 183	"	"	42- 89 ✓	"

7th Cor.

The above Map of Township N. 14 South
Mt Diablo Meridian
notes of the survey thereof on file in this Office, which have been examined and approved.

Surveyor General's Office.
Virginia City Nev.
December 24th 1881

Dr. L. Parry
Sur. Gen.